



**FIGURE 7.2**

**PROPOSED RECEPTORS**



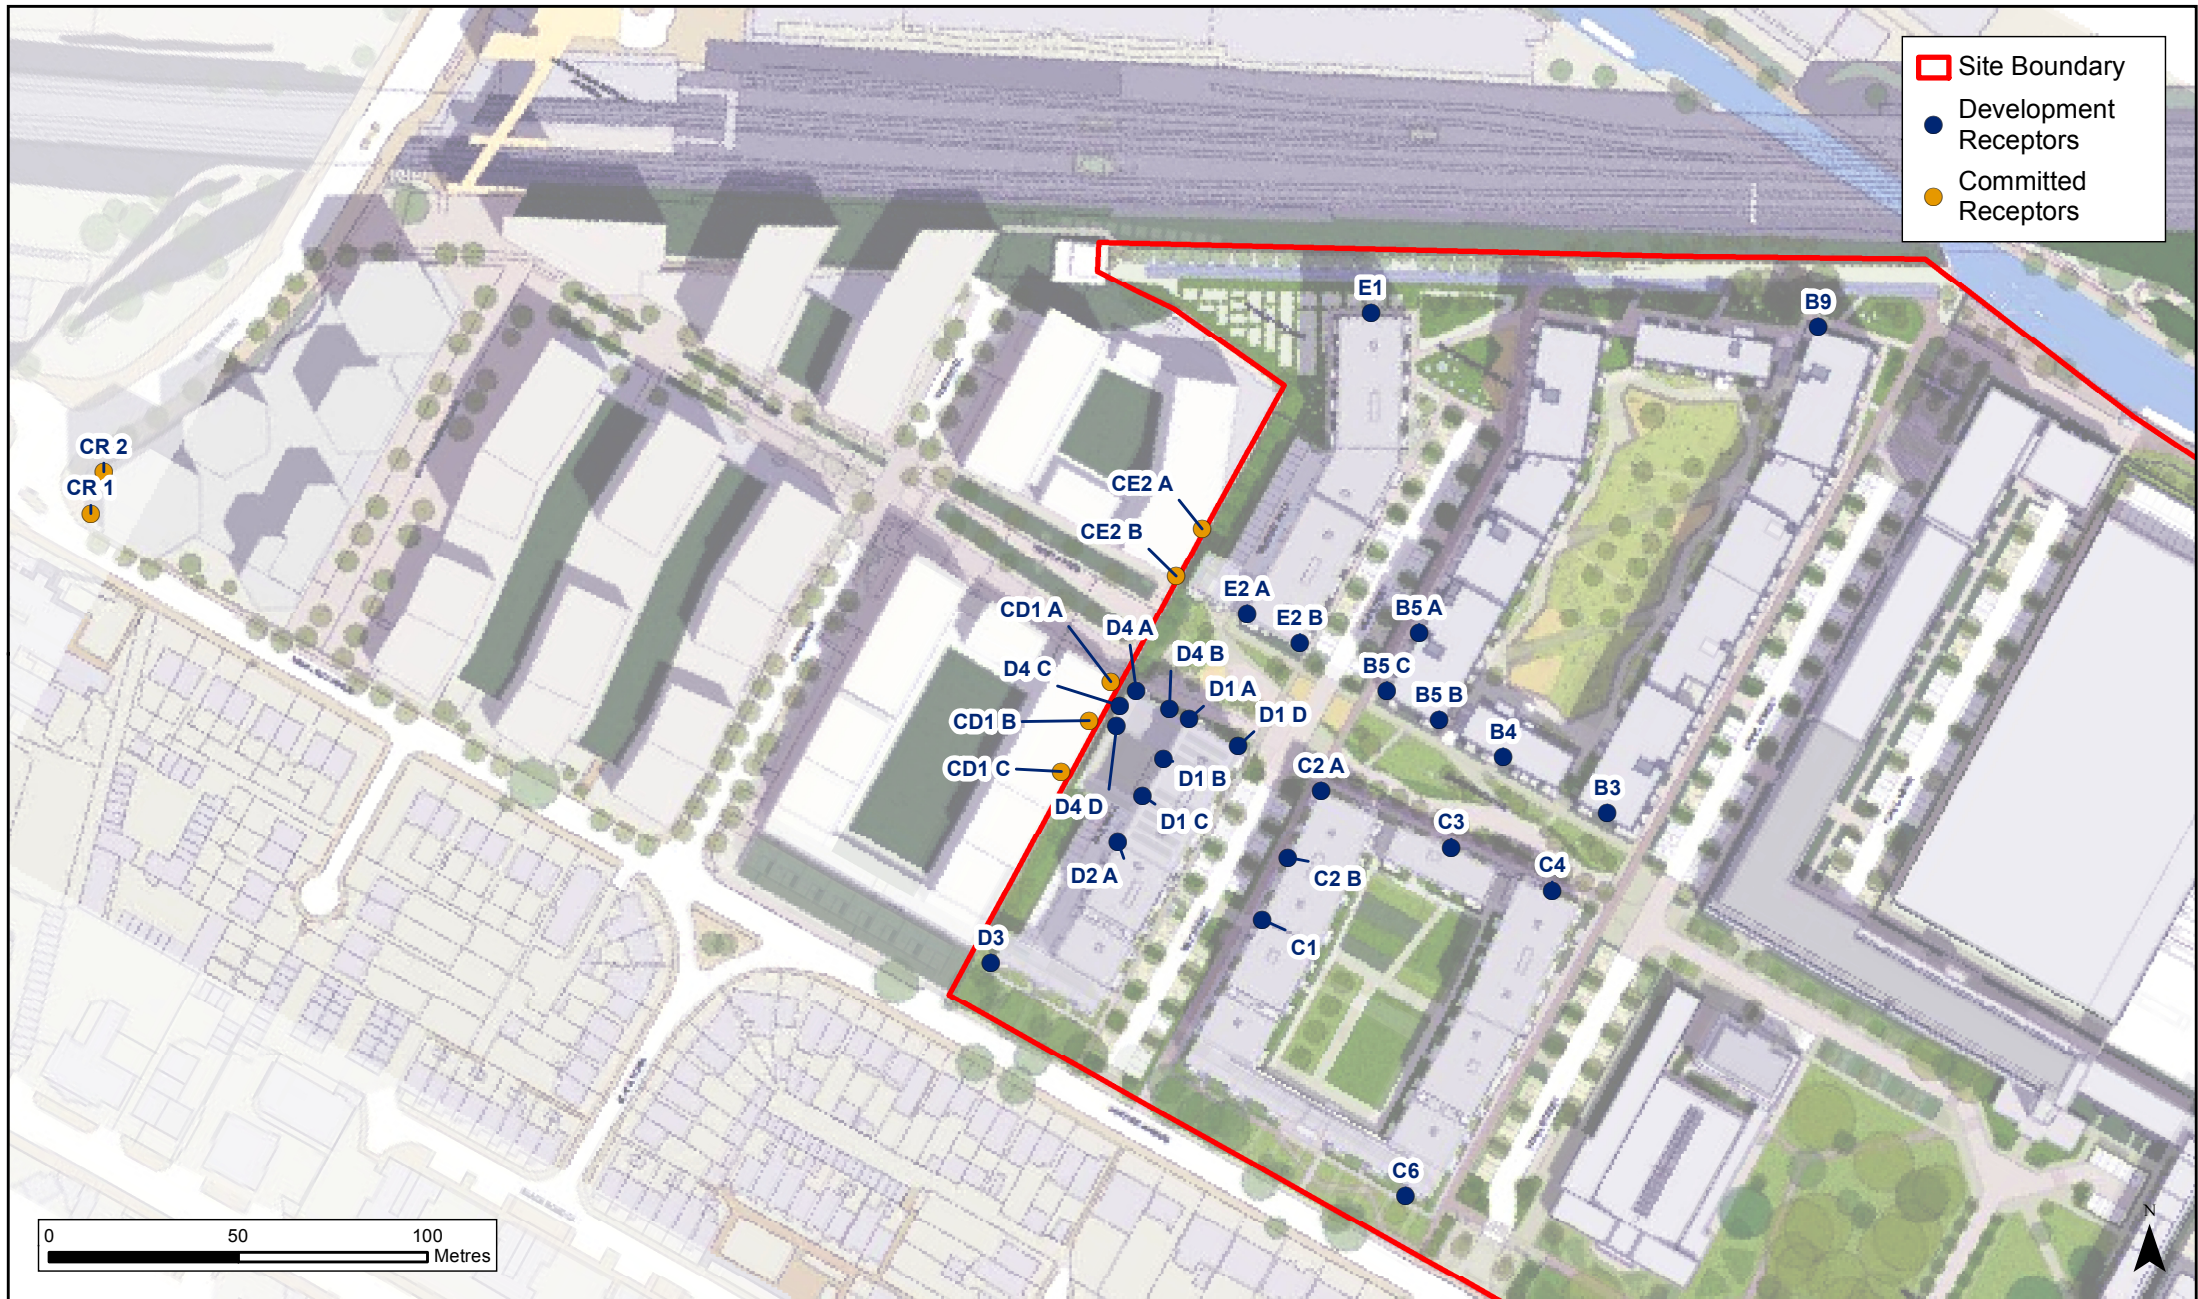

- Site Boundary
- Development Receptors
- Committed Receptors

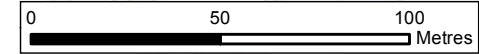

Service Layer Credits:  
 Contains Ordnance Survey Data ©  
 Crown Copyright and Database Right 2017.



**SEGRO PLC  
 and  
 Barratt London**

1:2,000 @ A4  
 07/04/2017  
 Drawn: AG  
 Checked: GH

**Former Nestle Factory, Hayes**  
 Committed Developments and Development Proposed  
 Receptors