





Entrance Lobbies

External glazed brick to return into public lobby interior. Metal-framed curtain walling system to stair core at ground and first, with fully glazed single swing. Feature pendant lighting over double height entrance area, glass balustrade to set-back first floor. Tiled floor finish throughout. Metal framed glazed security door with vision panels, leading through to residents lobby, connecting to car and cycle parking and refuse stores. Main passageways to have tiled walls up to painted timber dado rail, corridors to apartments to have painted timber dado rail with contrast colour beneath. Metal-framed glazed door and vision panel leads onto first floor podium garden deck.

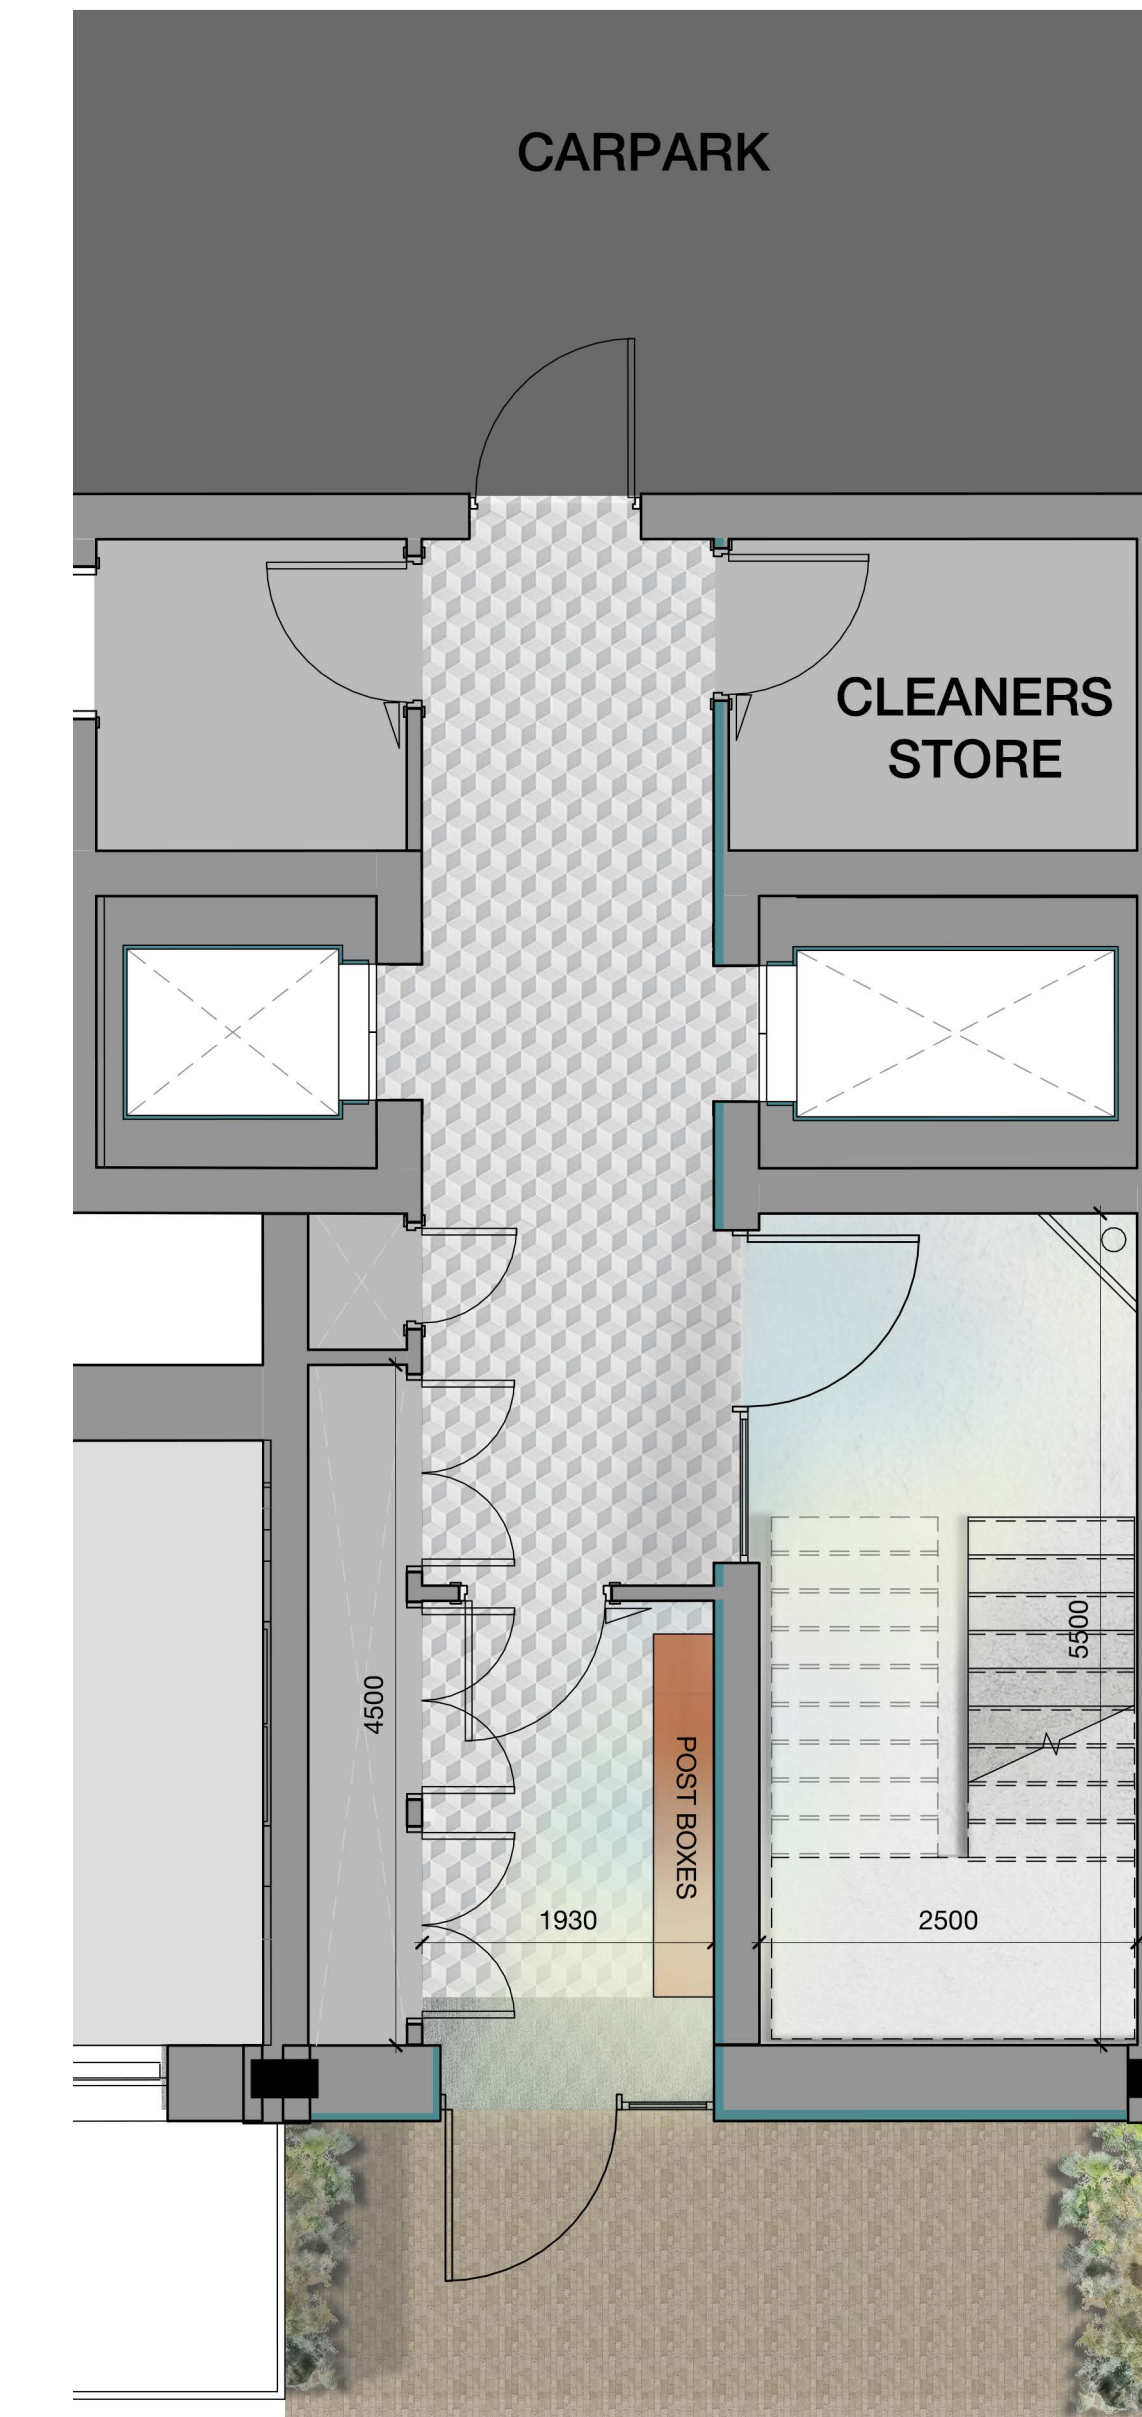

Lobby_Ground Floor

1 : 50

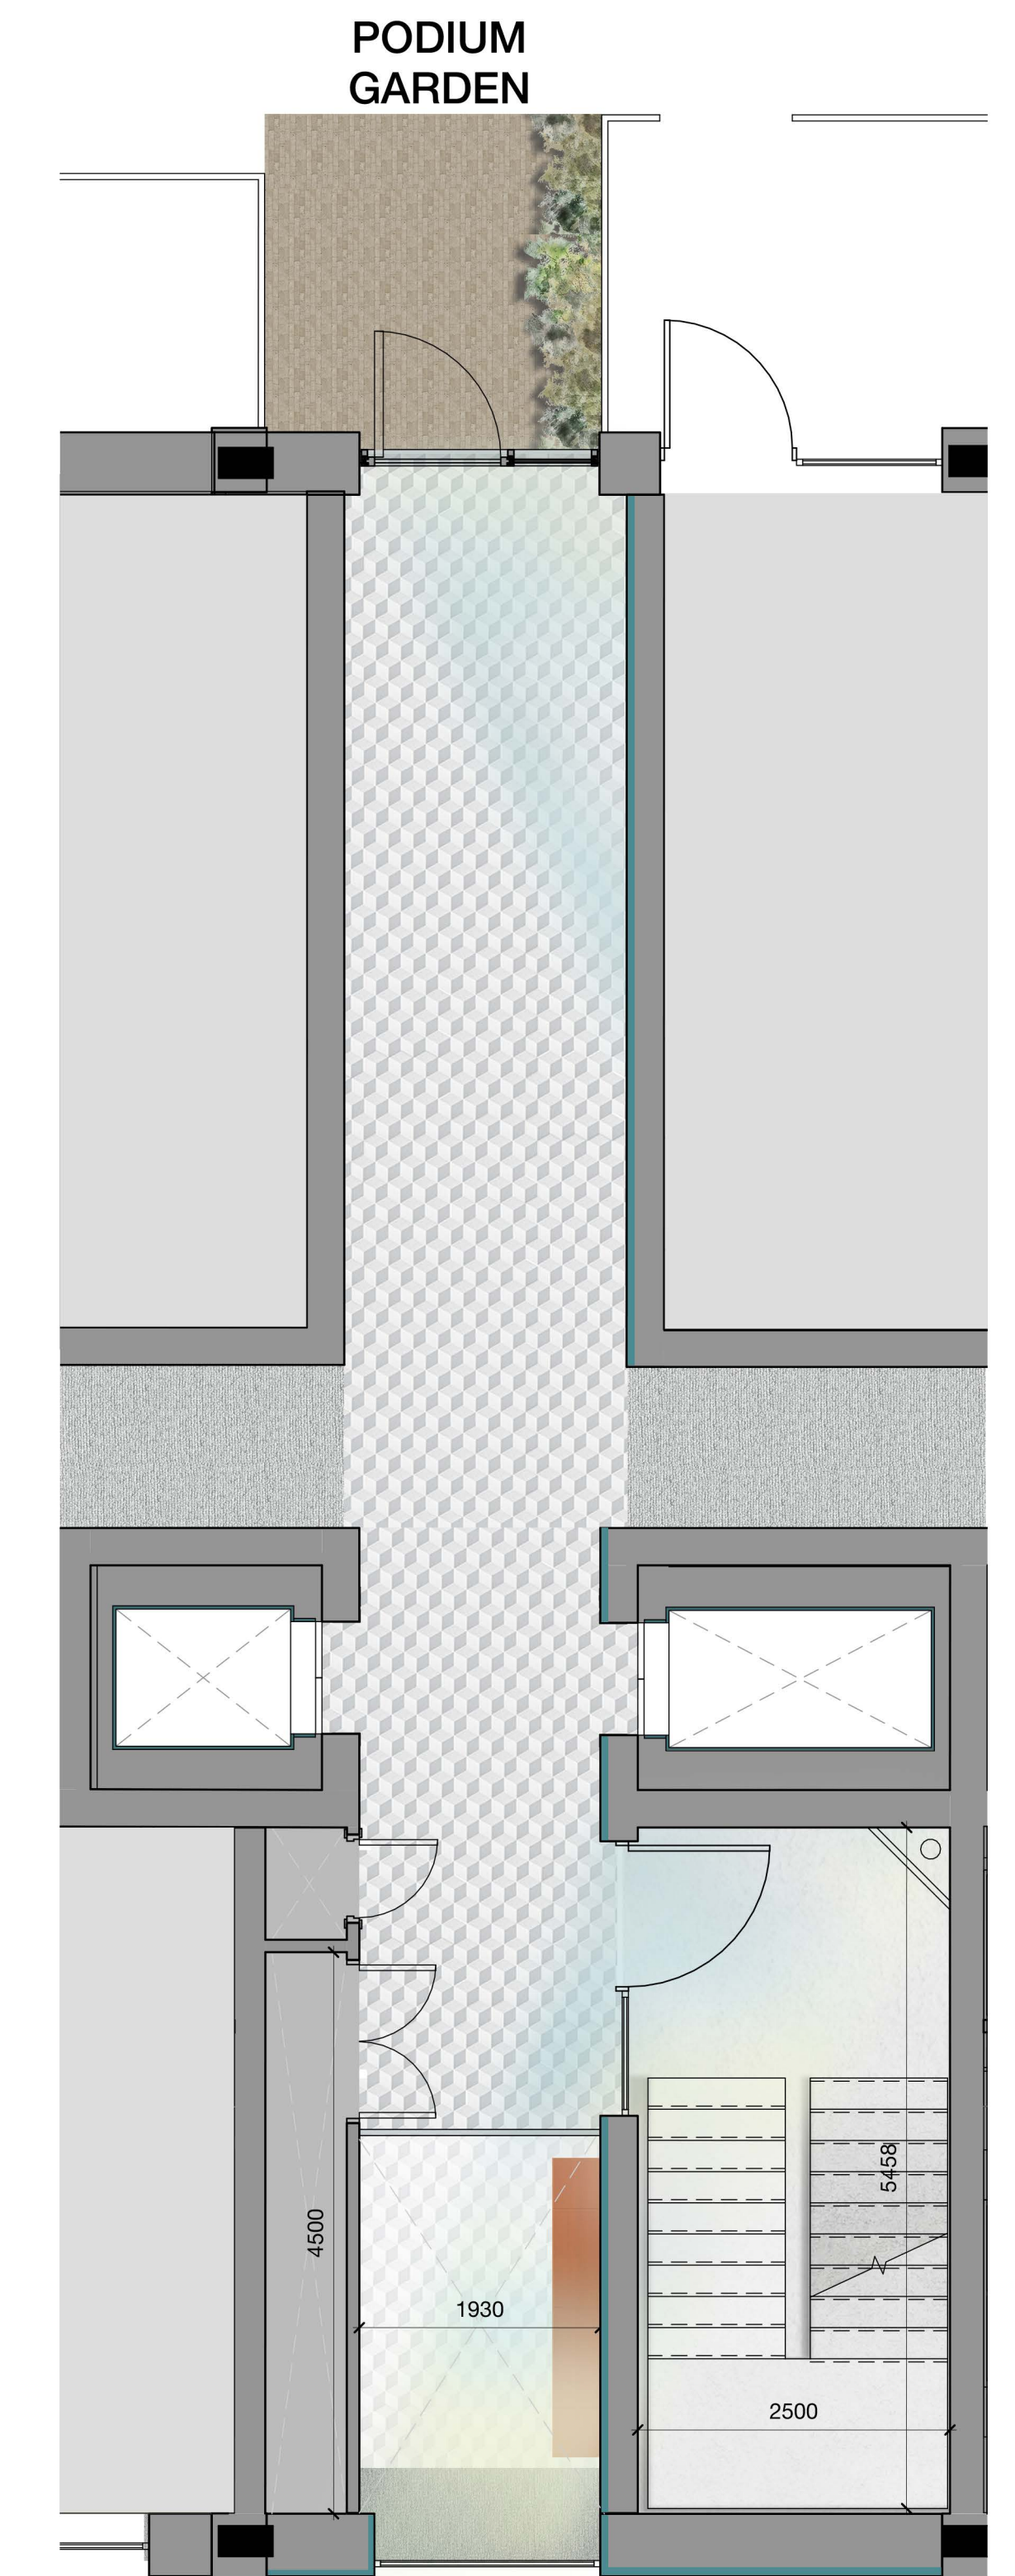

Lobby_First Floor

1 : 50