

Podium Section - South


1:200




BARRATT
LONDON
Copyright Hawkins\Brown Architects
No implied licence exists. This drawing should not be used to calculate areas for the purposes of valuation. Do not scale this drawing. All dimensions to be checked on the site by the contractor and such dimensions to be their responsibility. All work must comply with relevant British Standards and Building Regulations requirements. Drawing errors and omissions to be reported to the architect. To be read in conjunction with Architect's specification and other consultant information.



CONSULTANTS DWG NO:

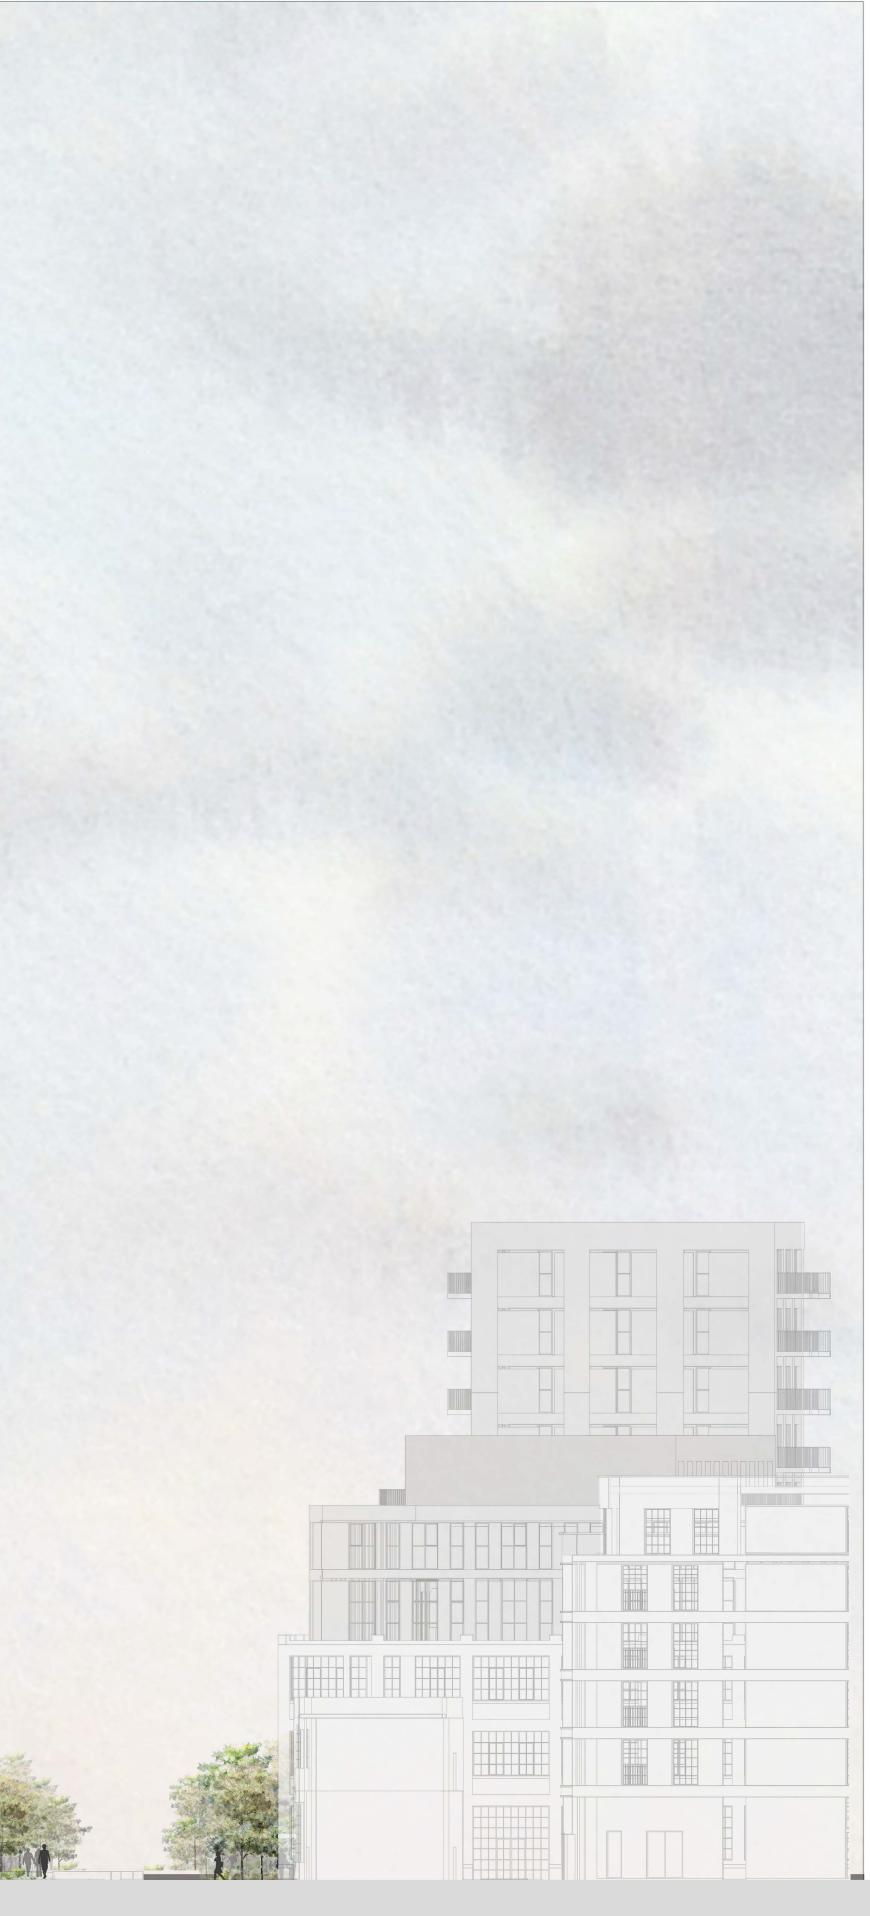

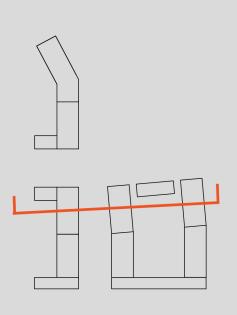



FORMER NESTLE FACTORY, HAYES Section_Podium Garden South HPK-HBA-XX-XX-DR-A-20_408 SCALE As @ A0 ______ indicated HB407

ISSUE **P1**