





Servicing strategy
1 : 300

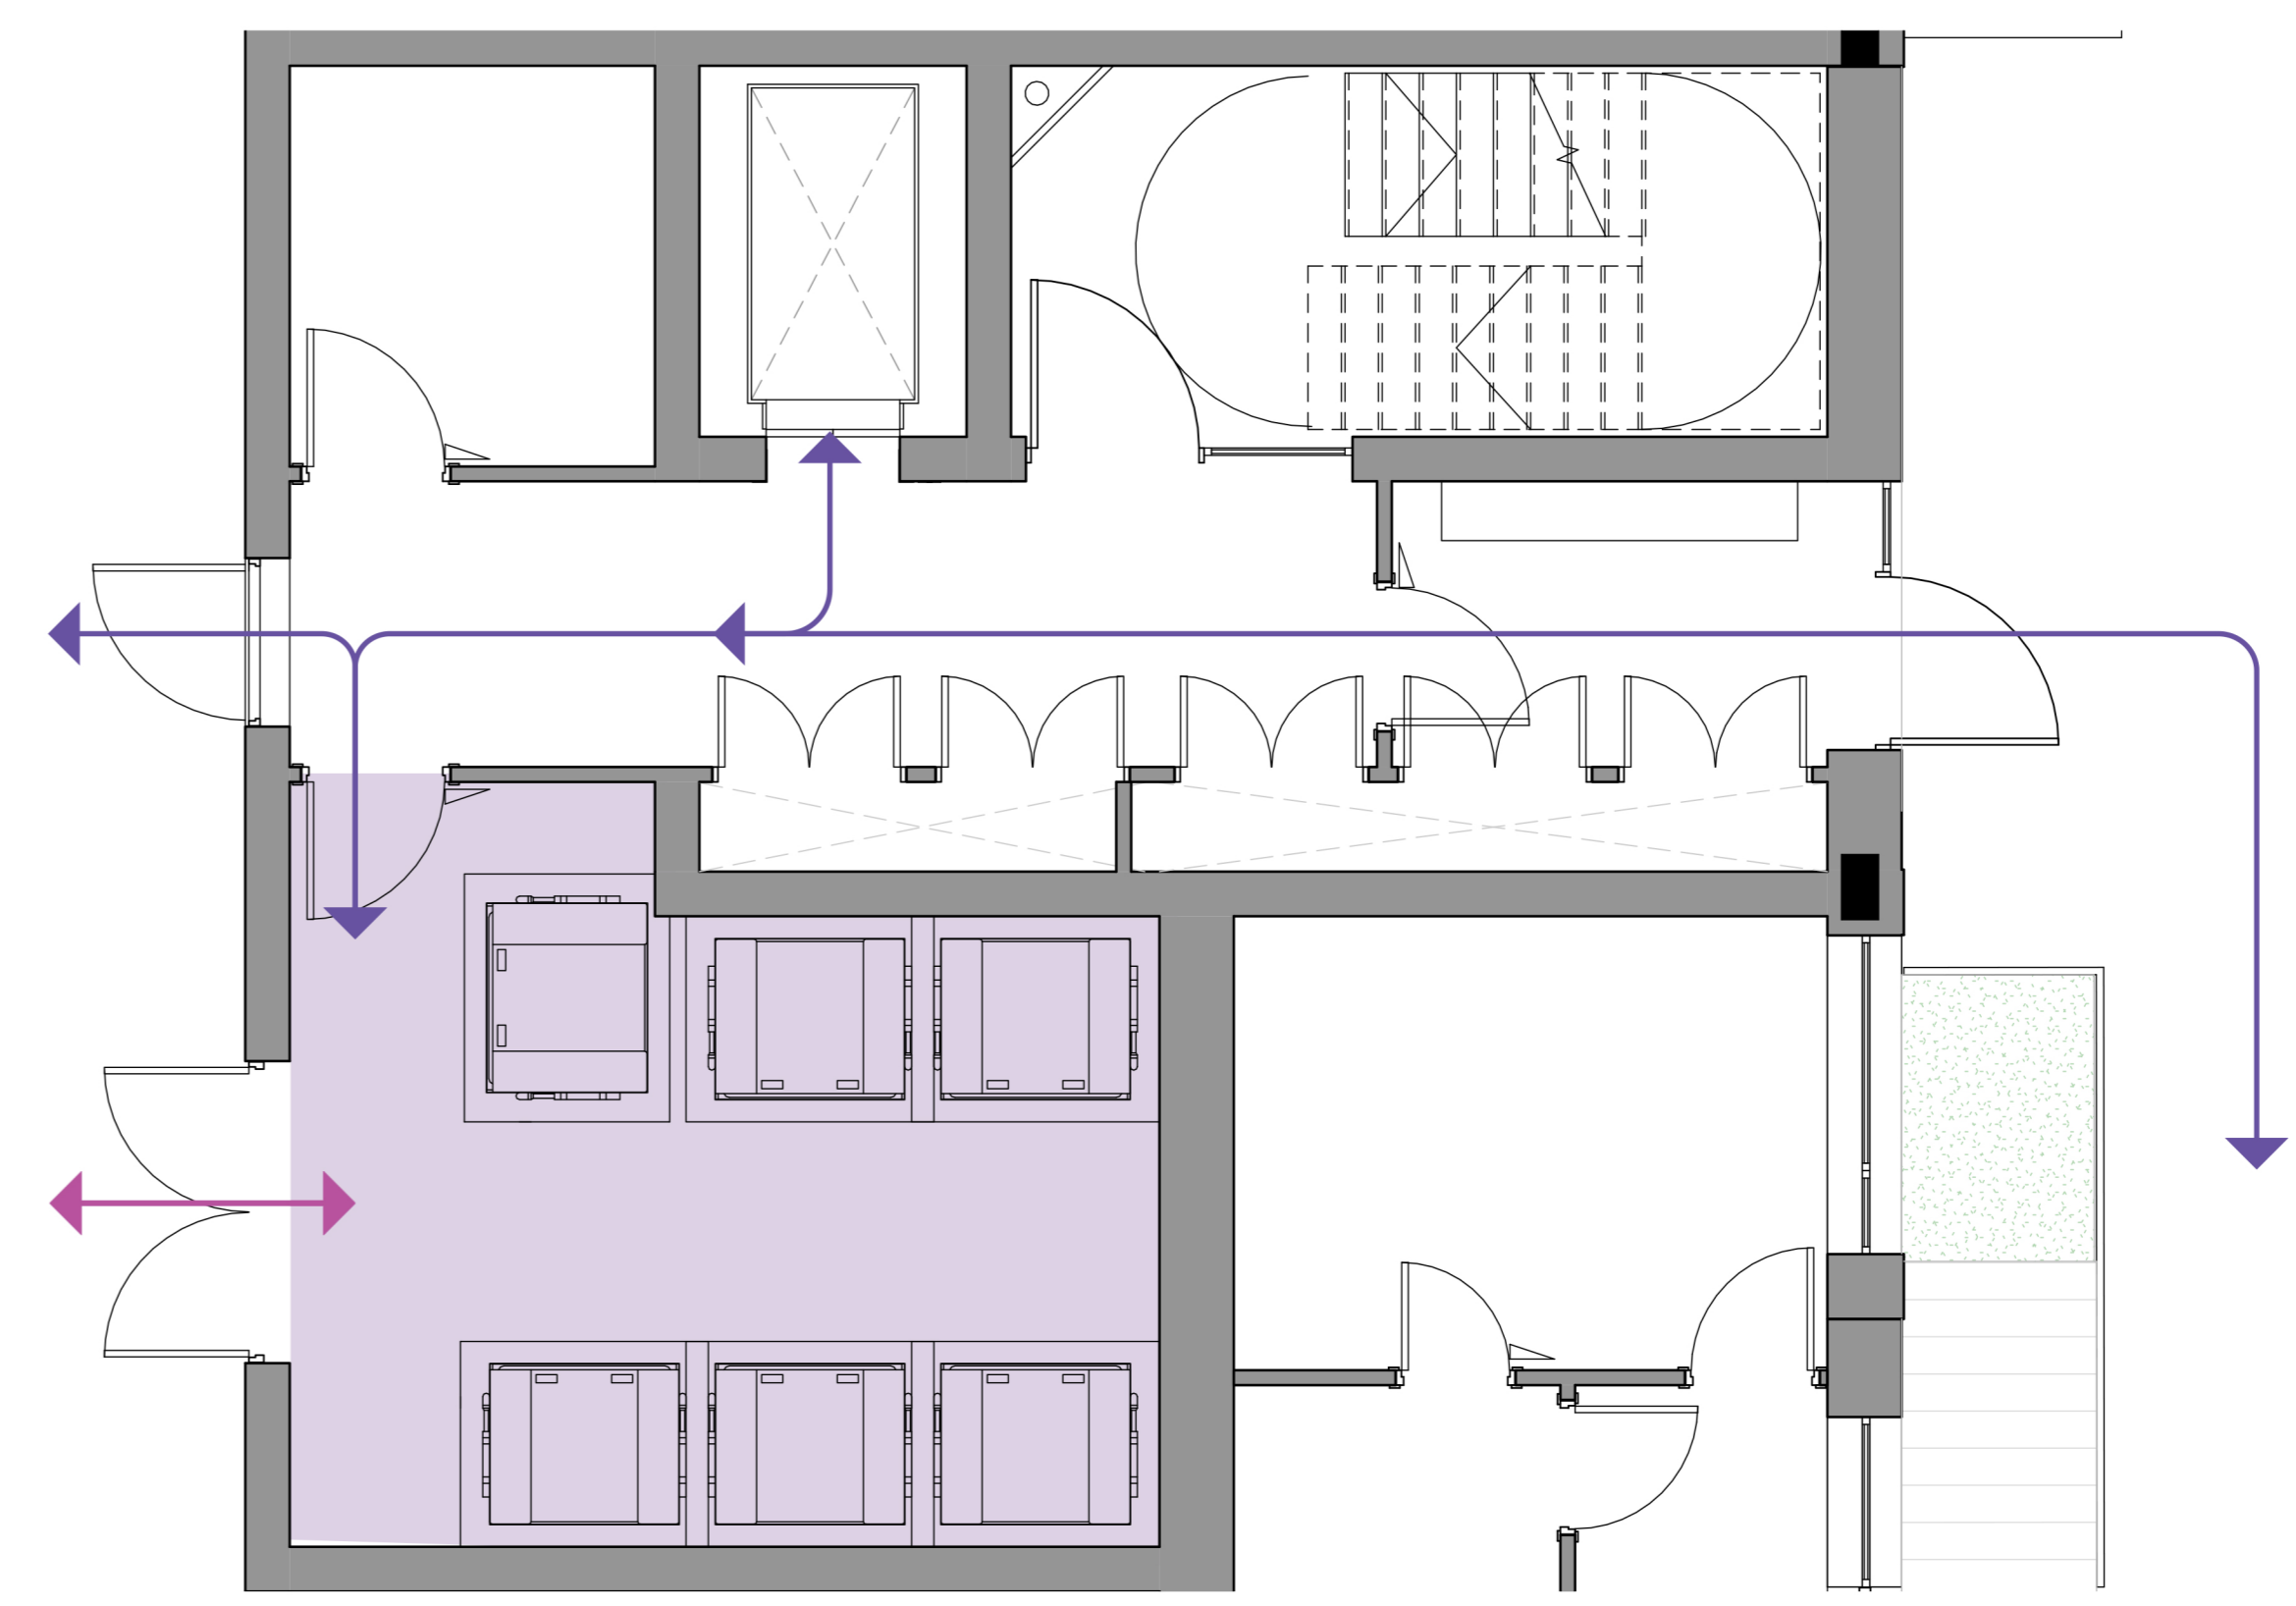

Block C5 Servicing Strategy
1 : 50

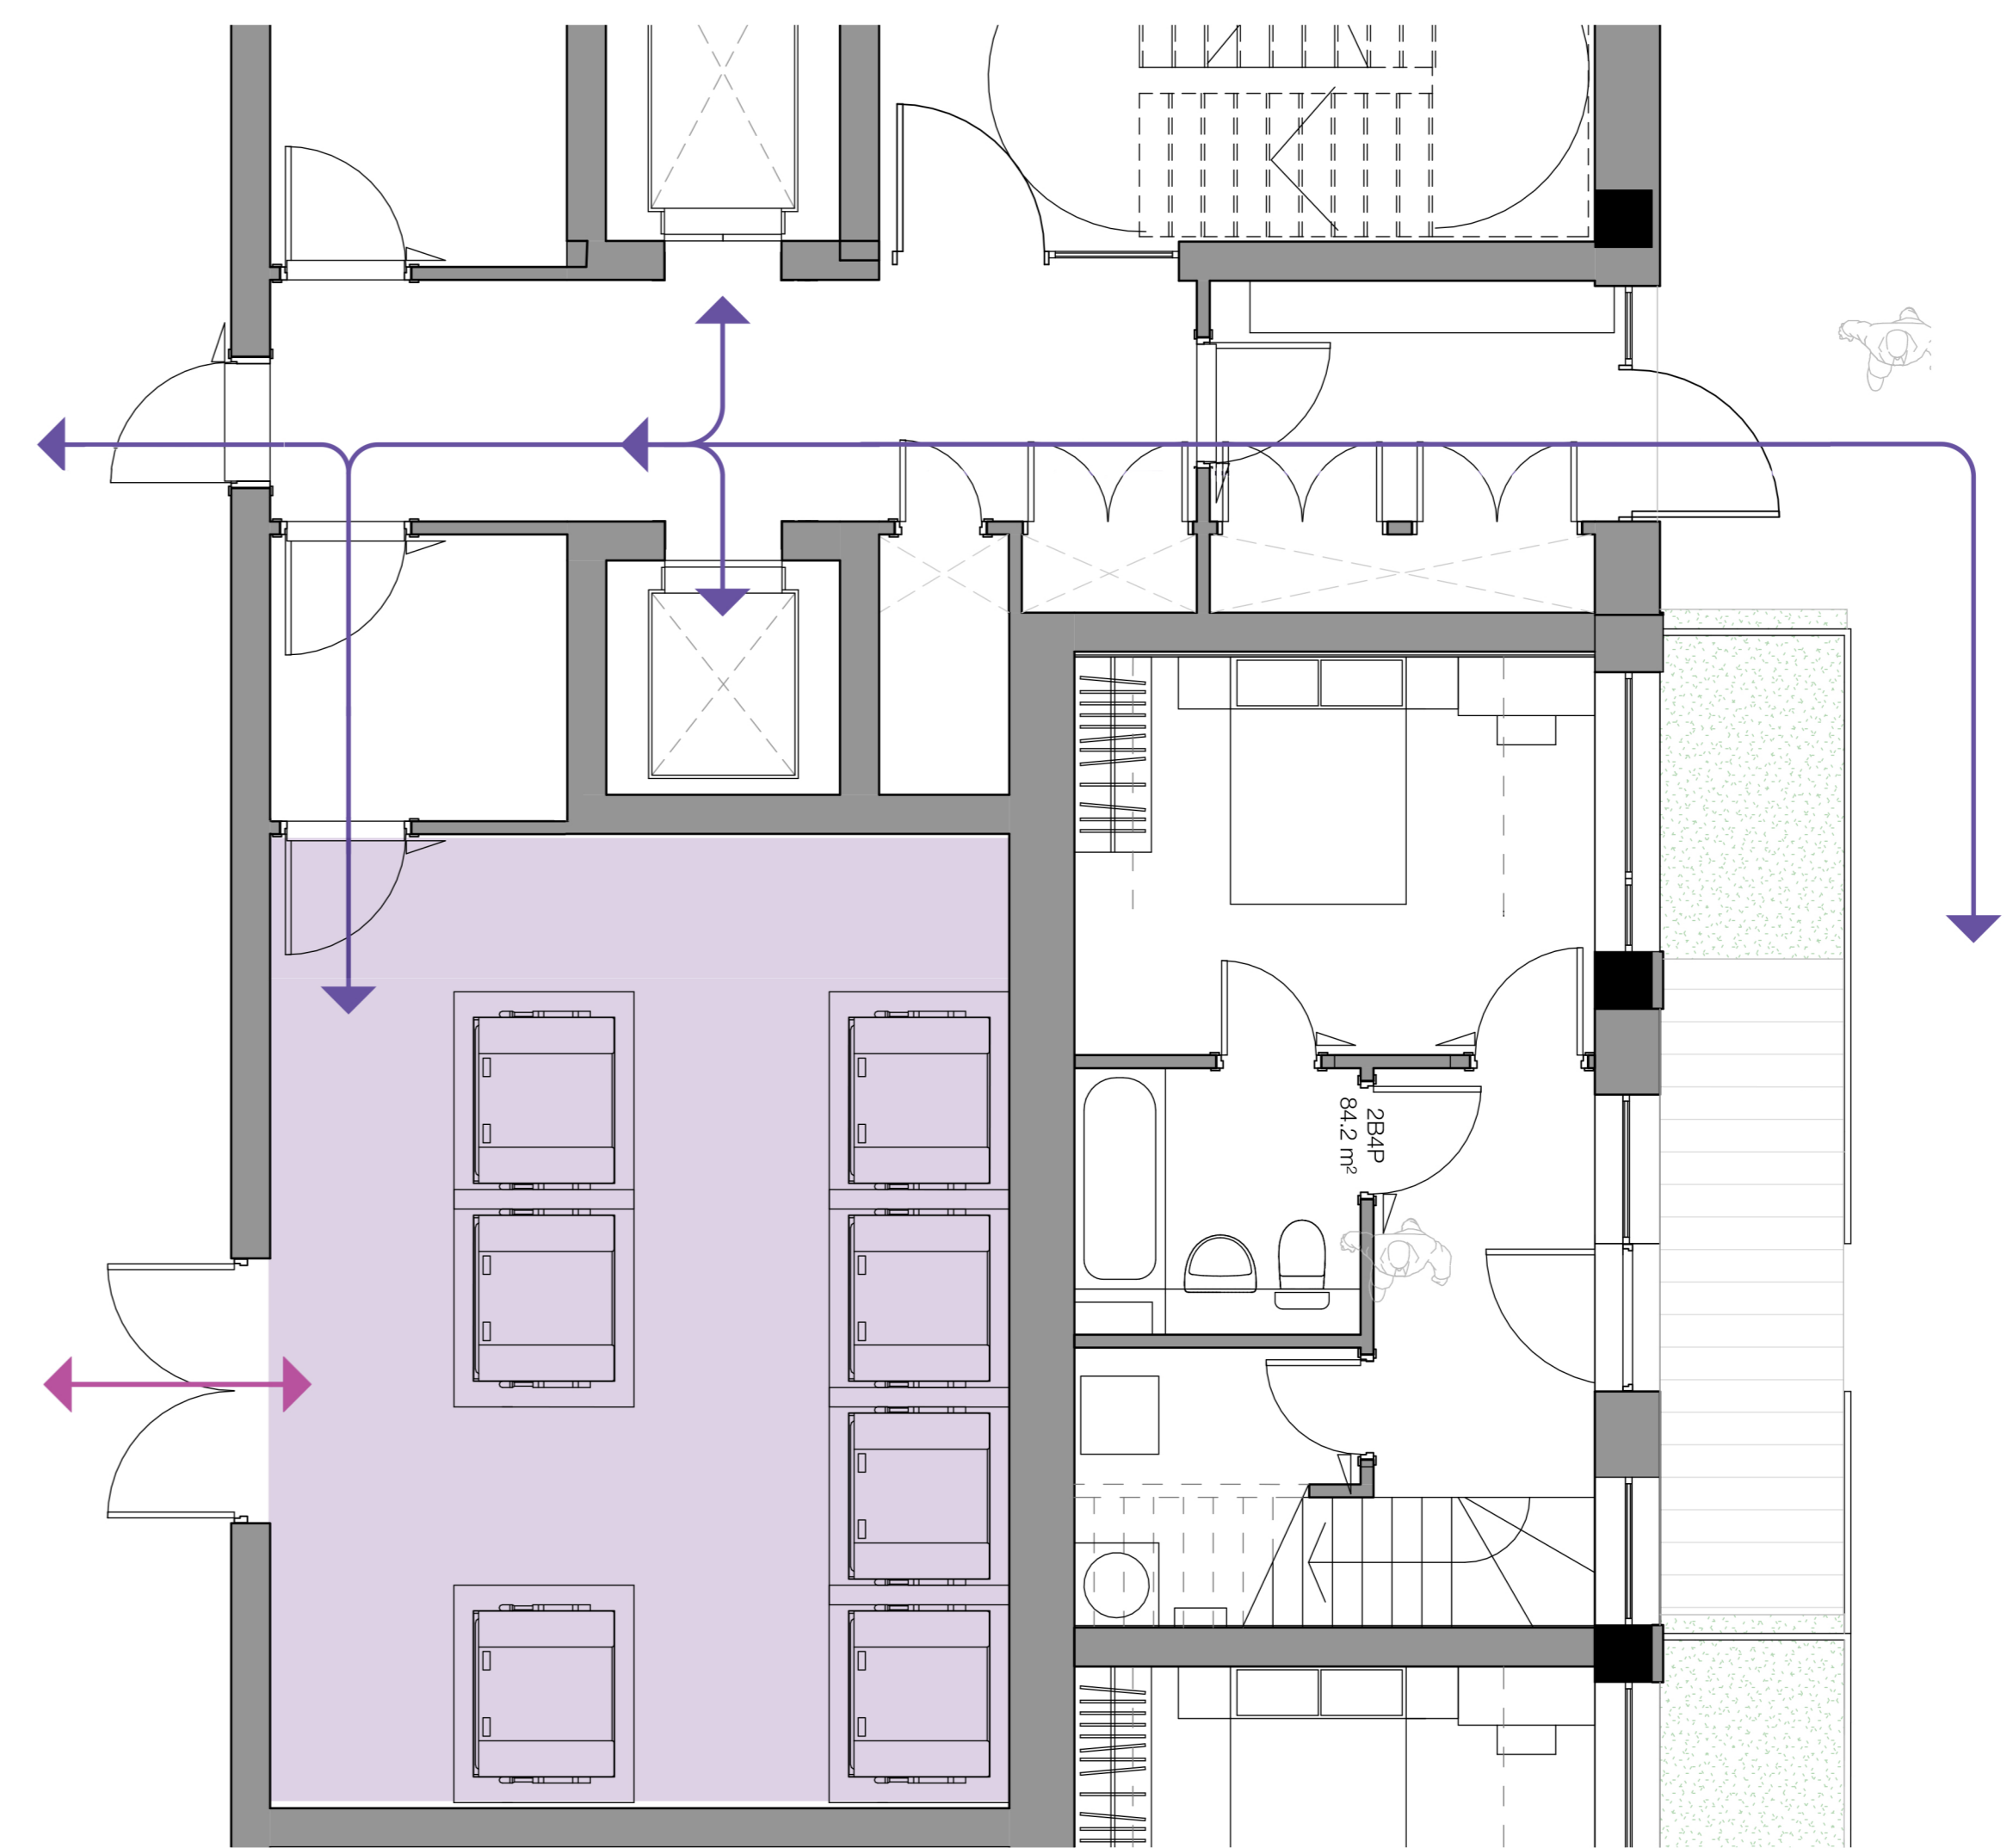

Block D2 Servicing Strategy Store
1 : 50

- KEY
- Bin Storage Zones
 - Refuse Collection Points
 - Resident Route to Bin Storage
 - Waste Collection Routes



| DATE | REV | DESCRIPTION | CHK |
|------|-----|-------------|-----|
| | | | |
| | | | |

CONSULTANTS DWG NO:

