




BASEMENT FLOOR PLAN

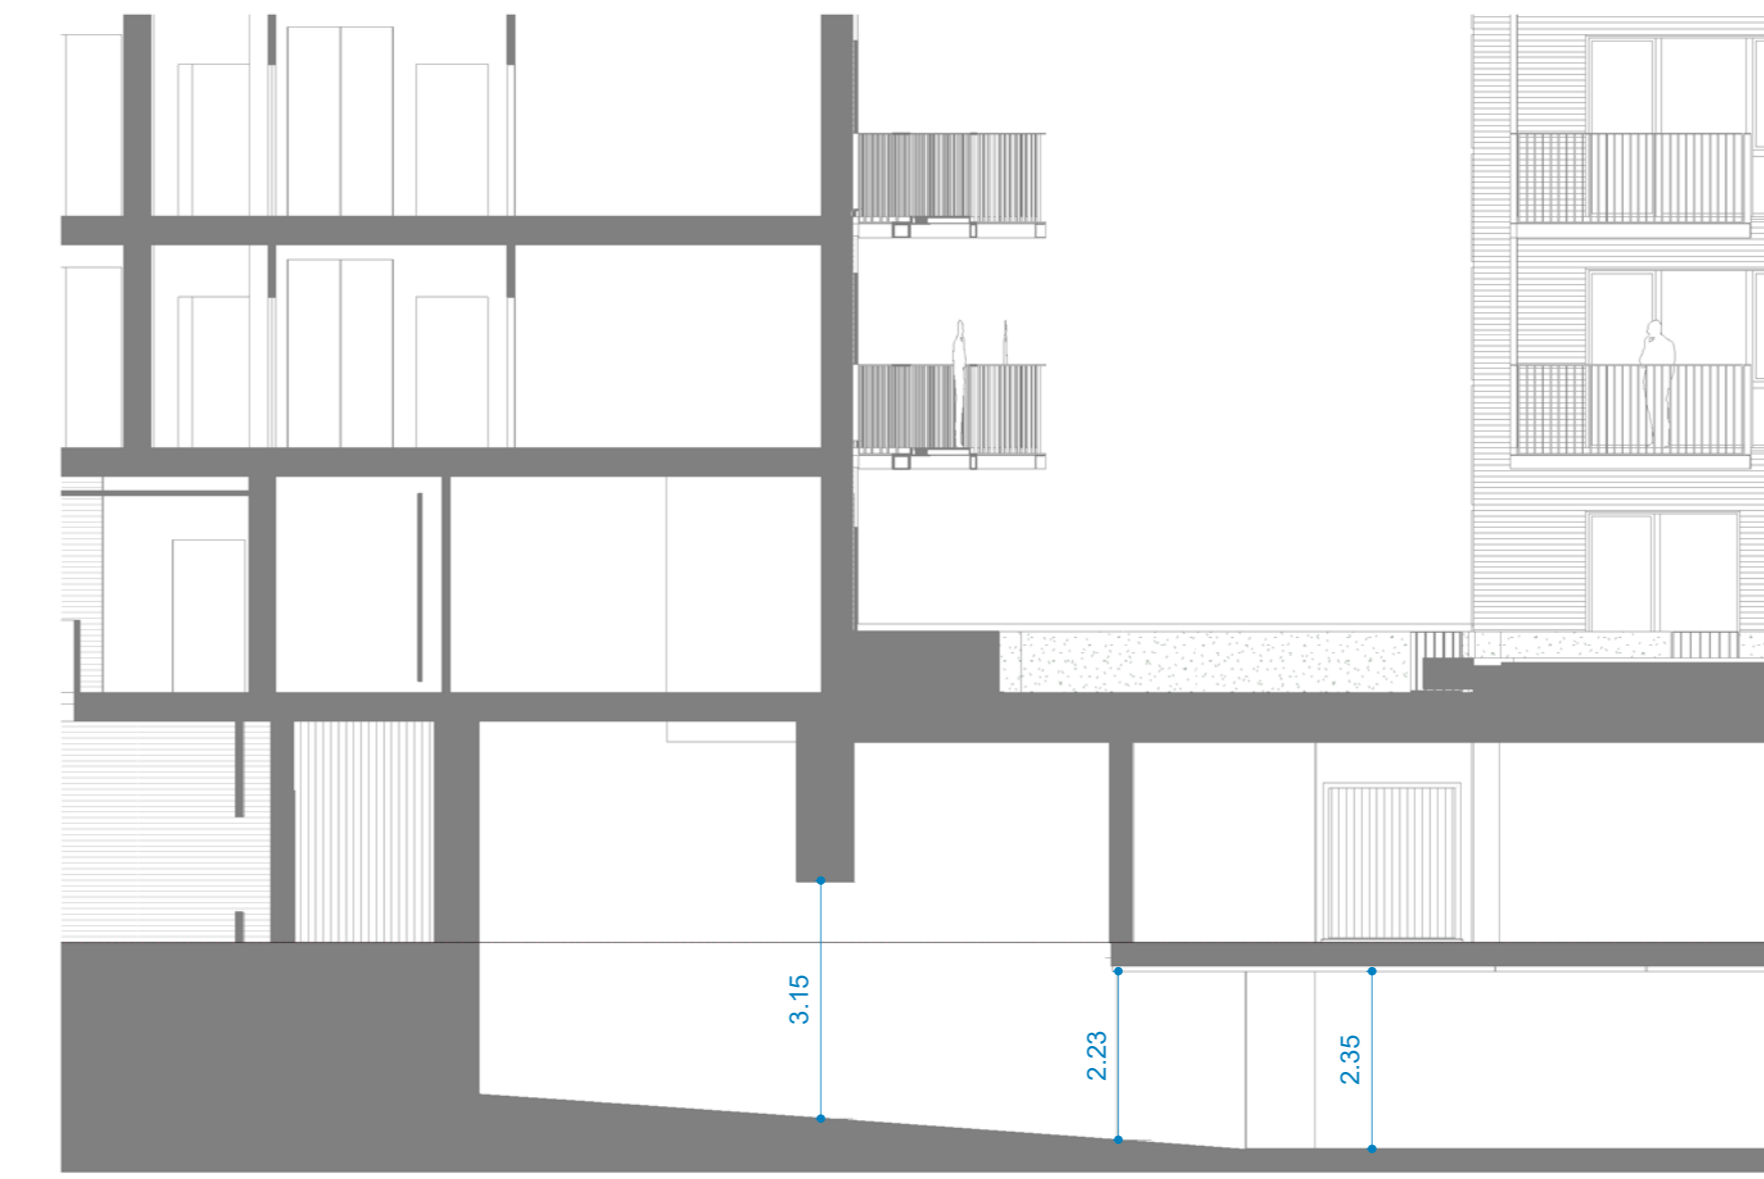

TRANSVERSE SECTION 1-1

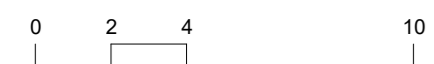

LONGITUDINAL SECTION 2-2

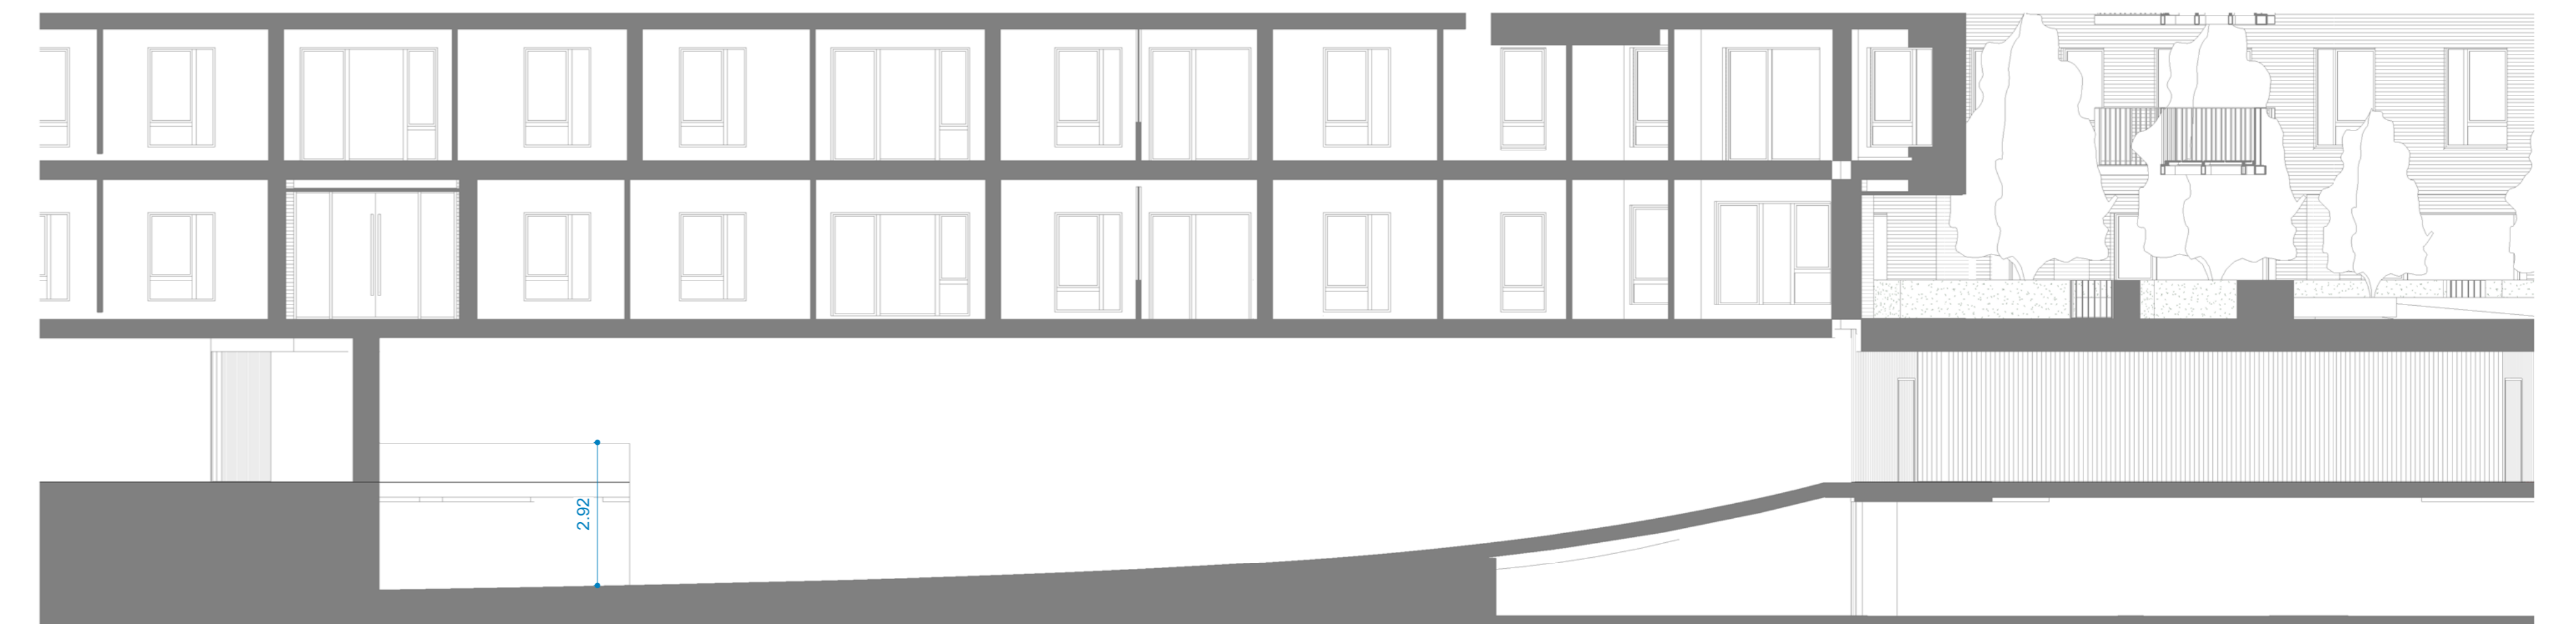

LONGITUDINAL SECTION 3-3

