



BASEMENT FLOOR PLAN

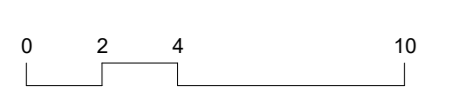

B6

B1

TRANSVERSE SECTION 1-1

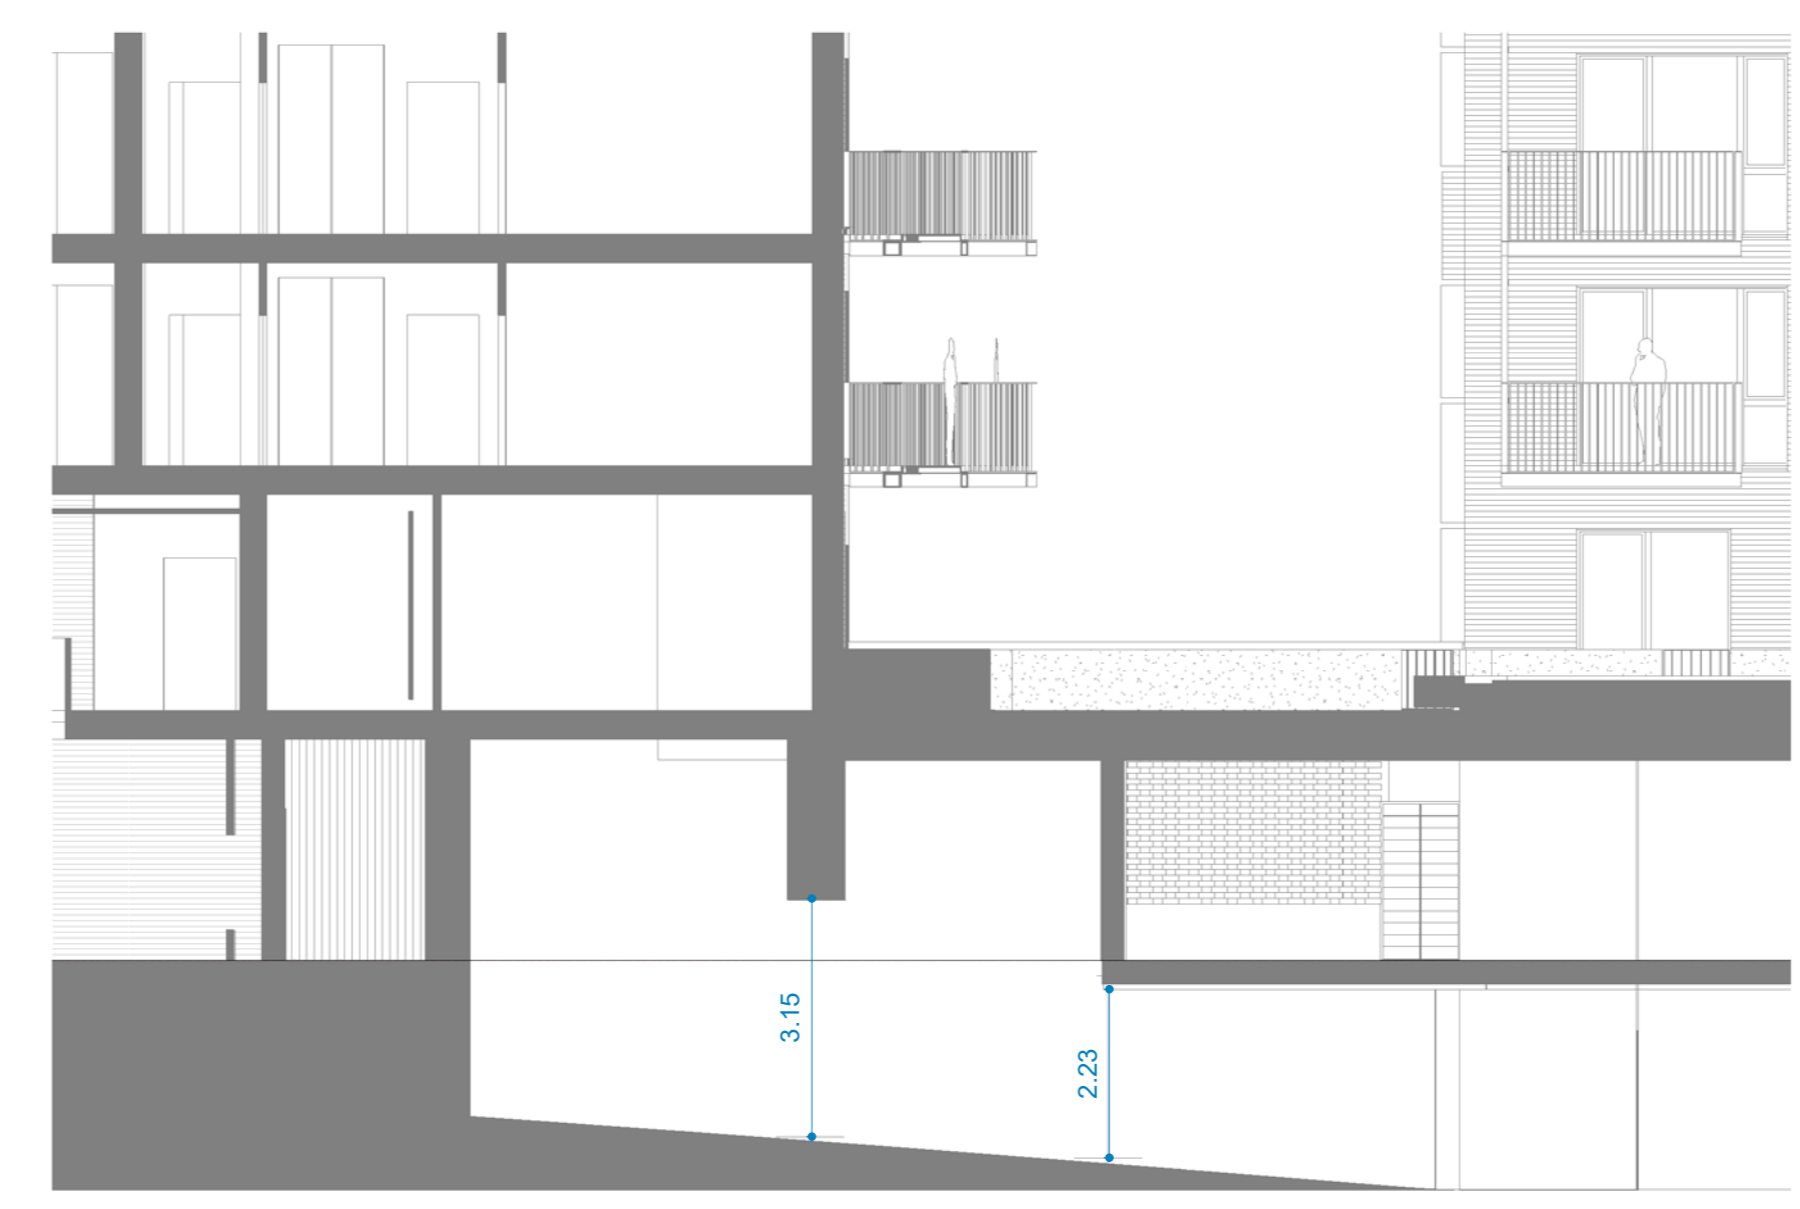

B2

LONGITUDINAL SECTION 2-2



LONGITUDINAL SECTION 3-3

