


SECTION BLOCK B3 B5
1:200

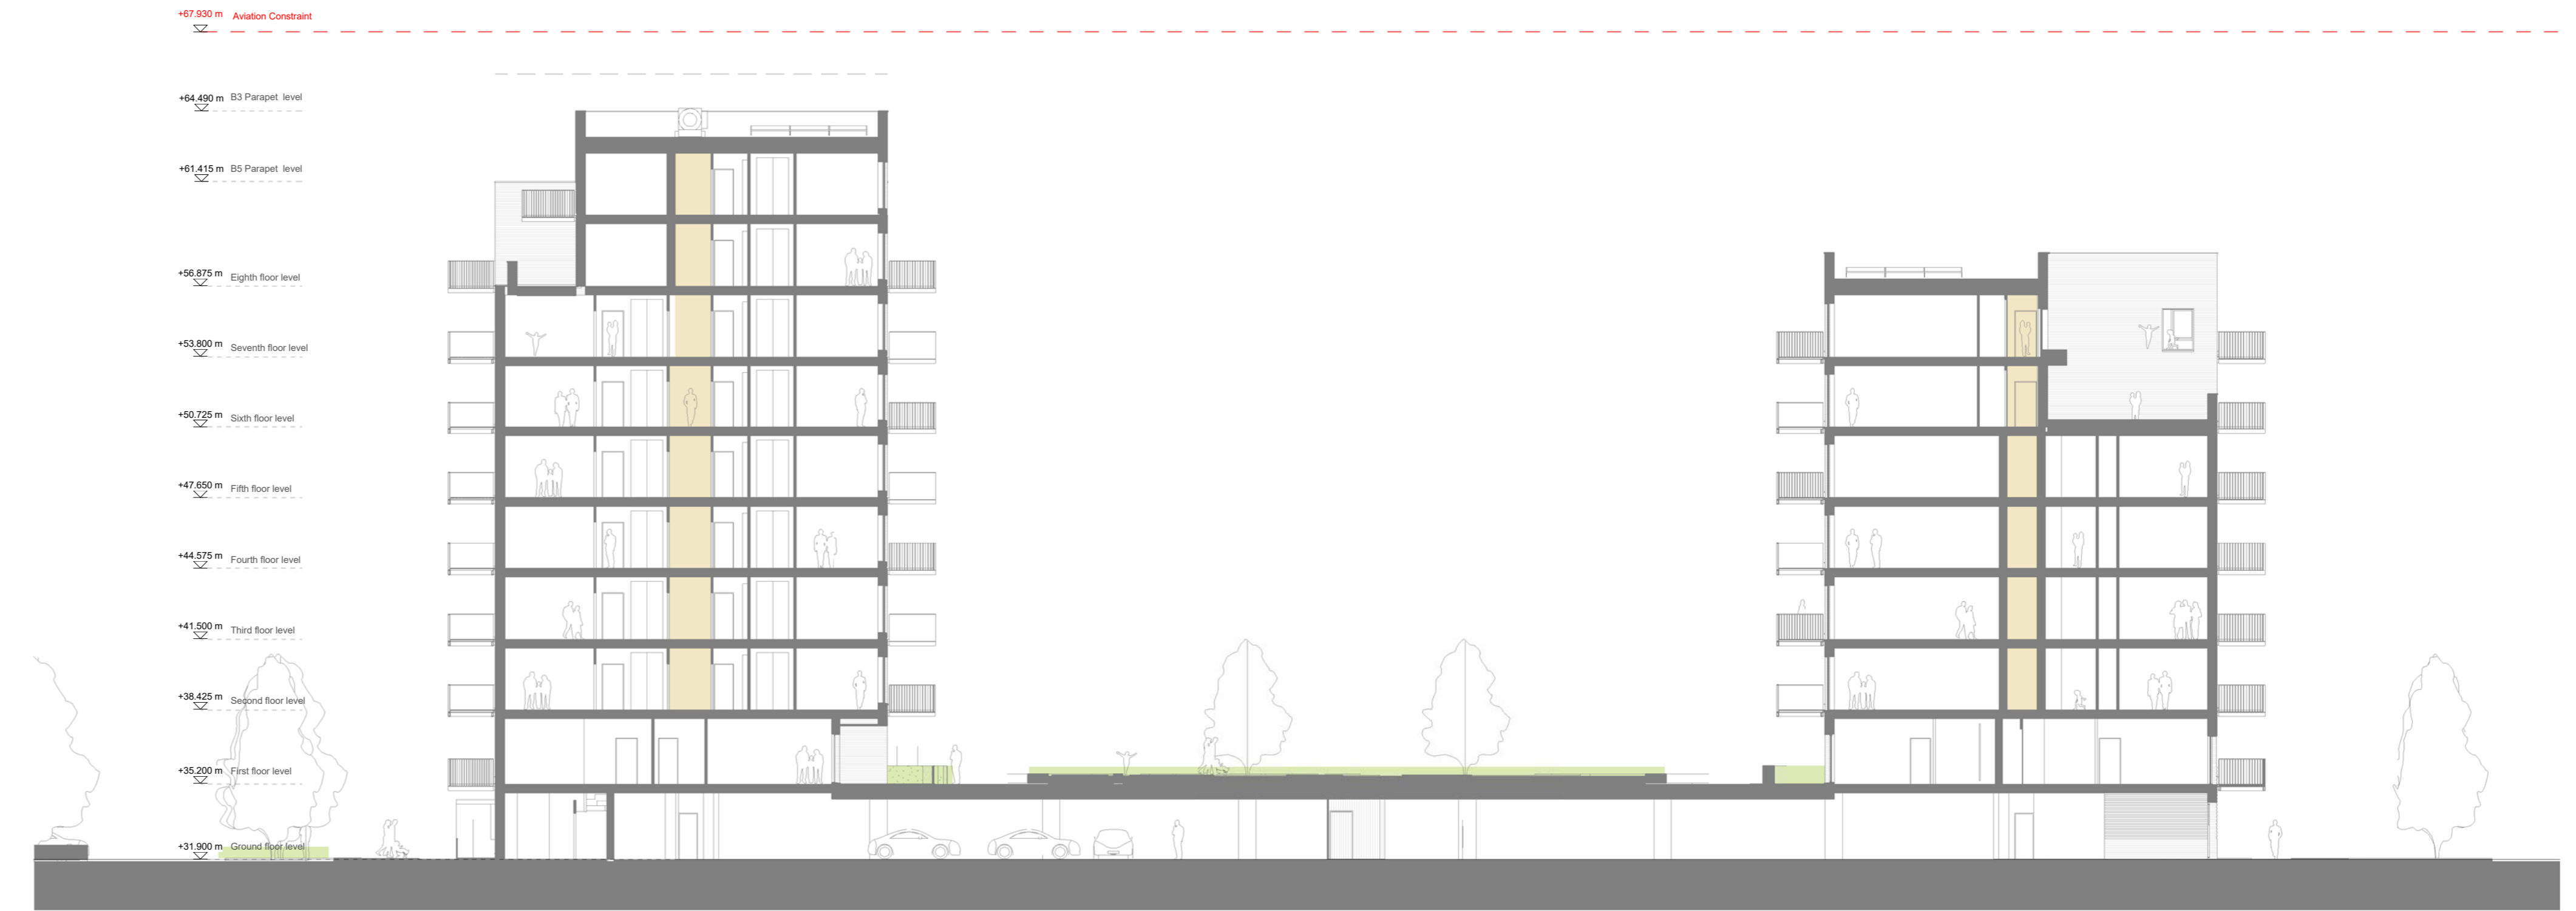


SECTION BLOCK B5 B2
1:200



SECTION BLOCK B8
1:200



SECTION BLOCK B4
1:200

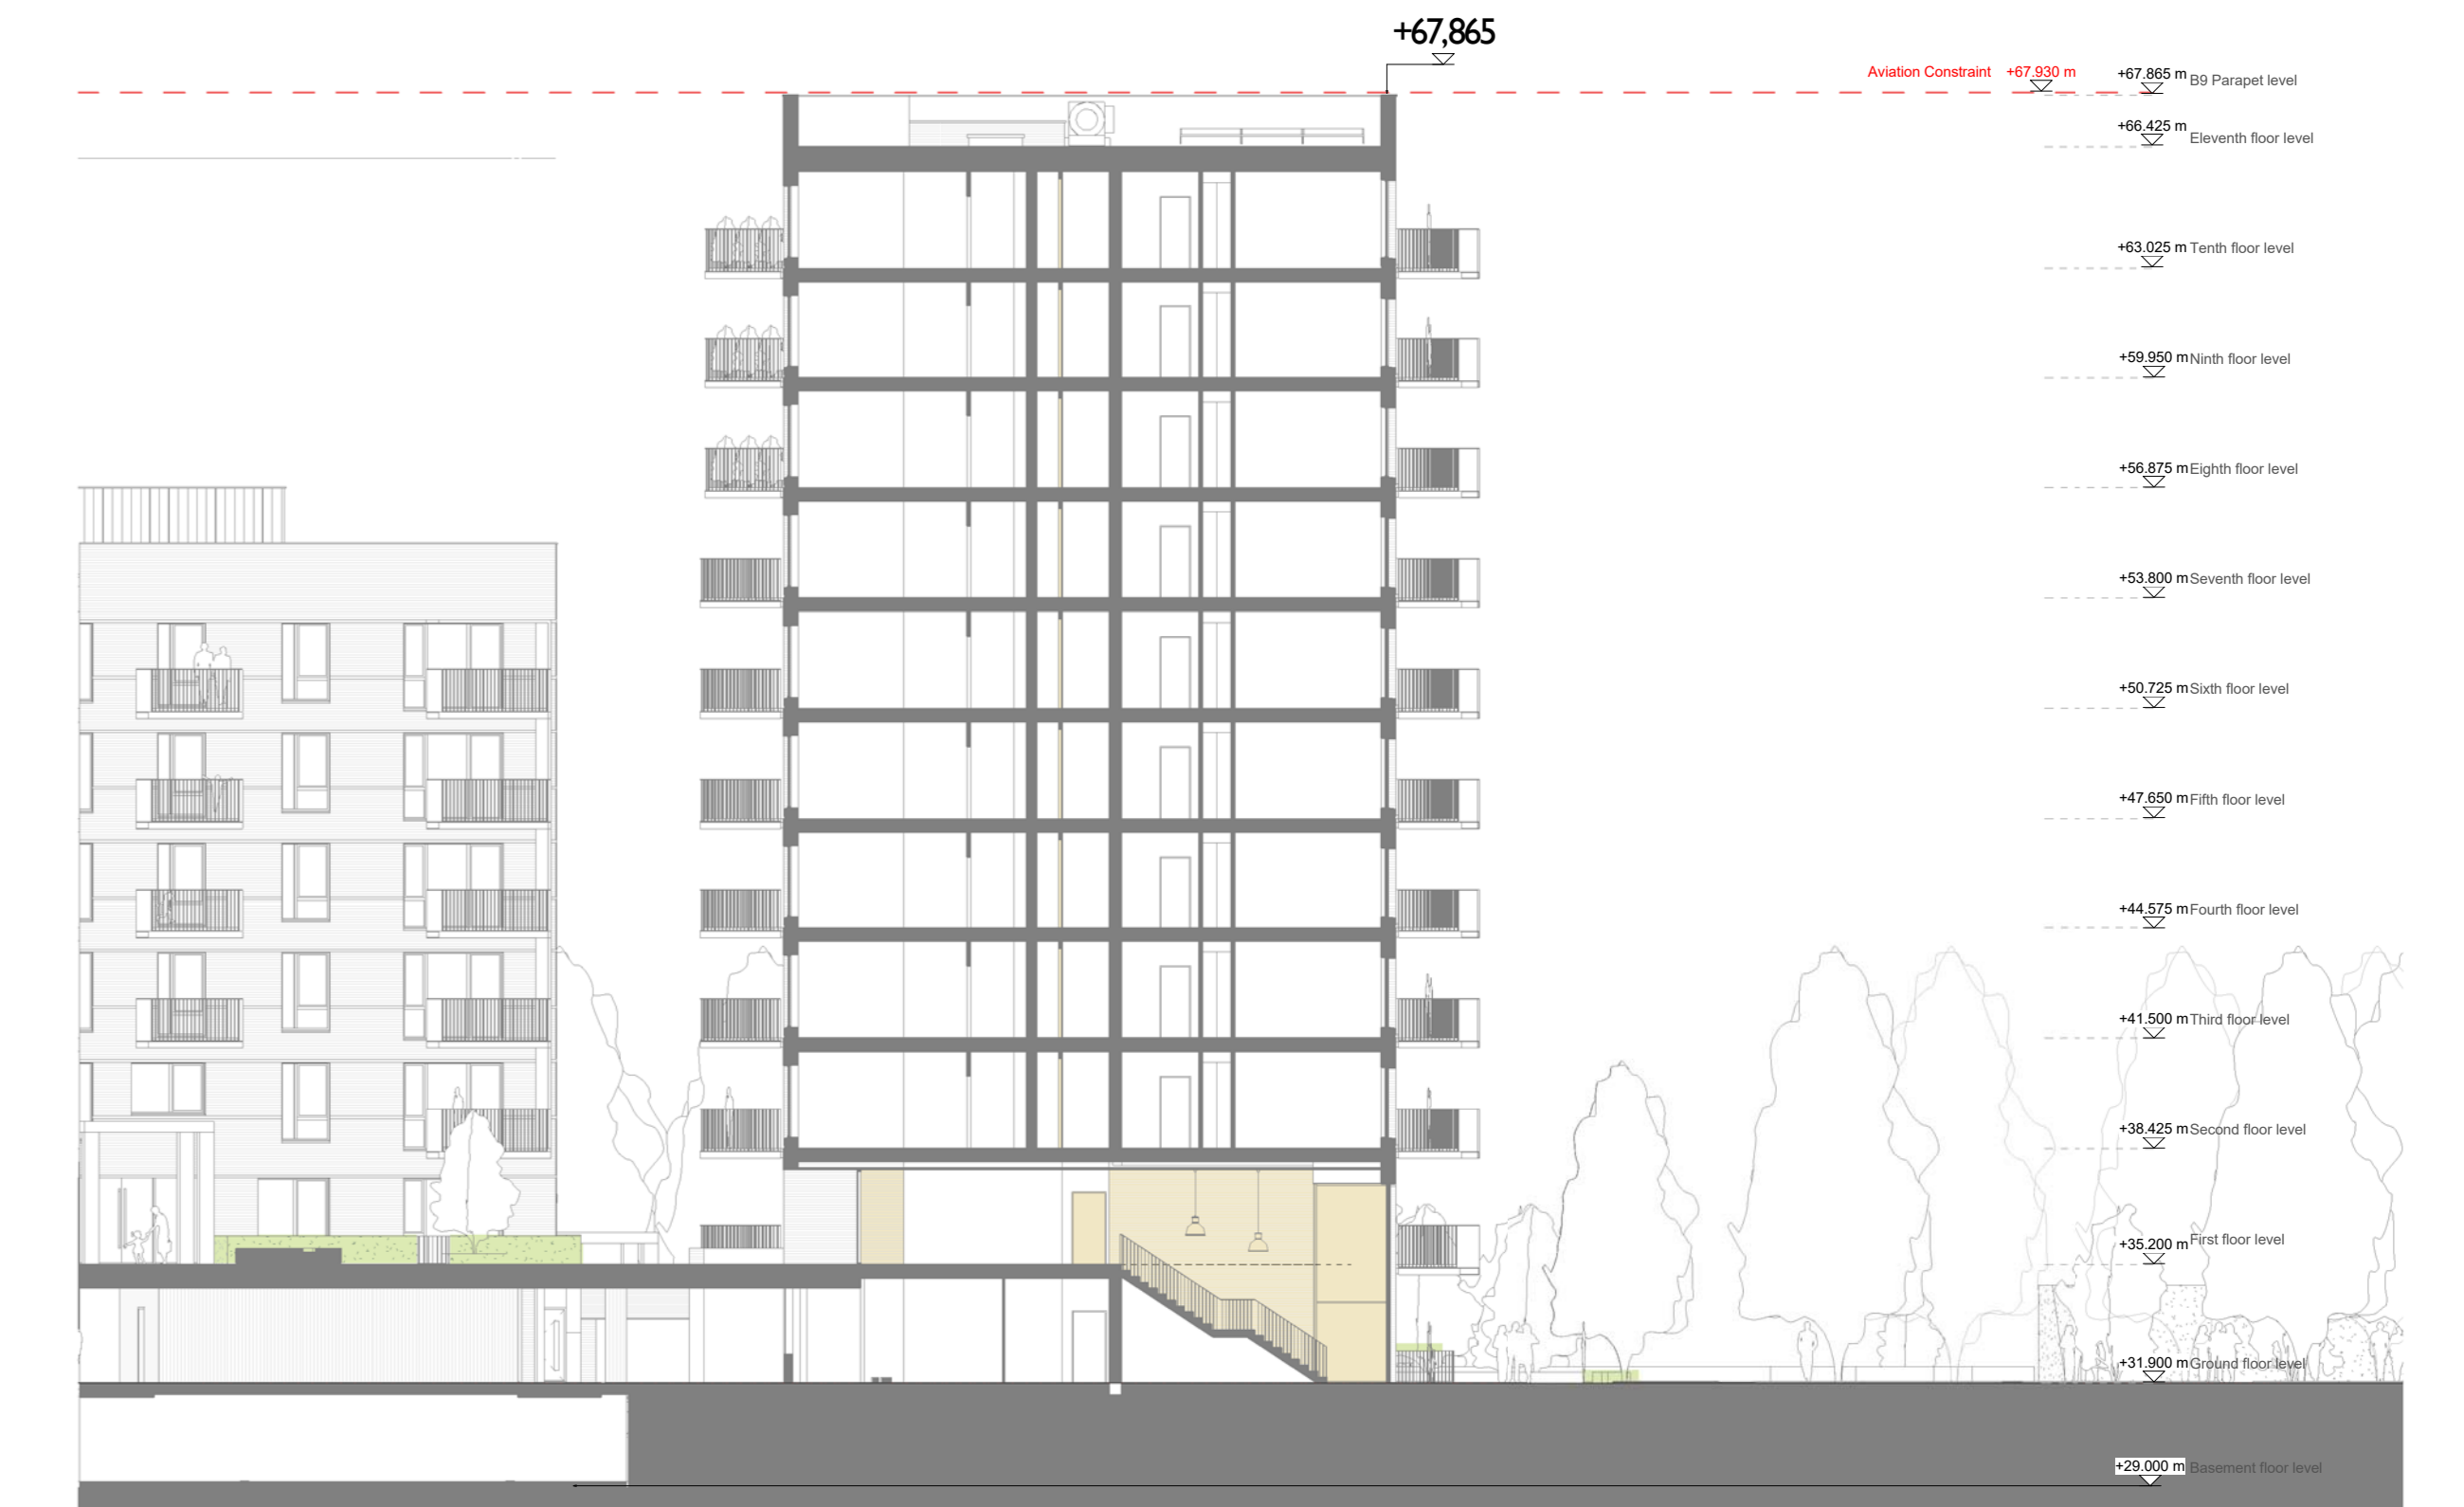

SECTION BLOCK B9
1:200

