



TYPICAL ENTRANCE DUPLEX - B3 - L0
1:50

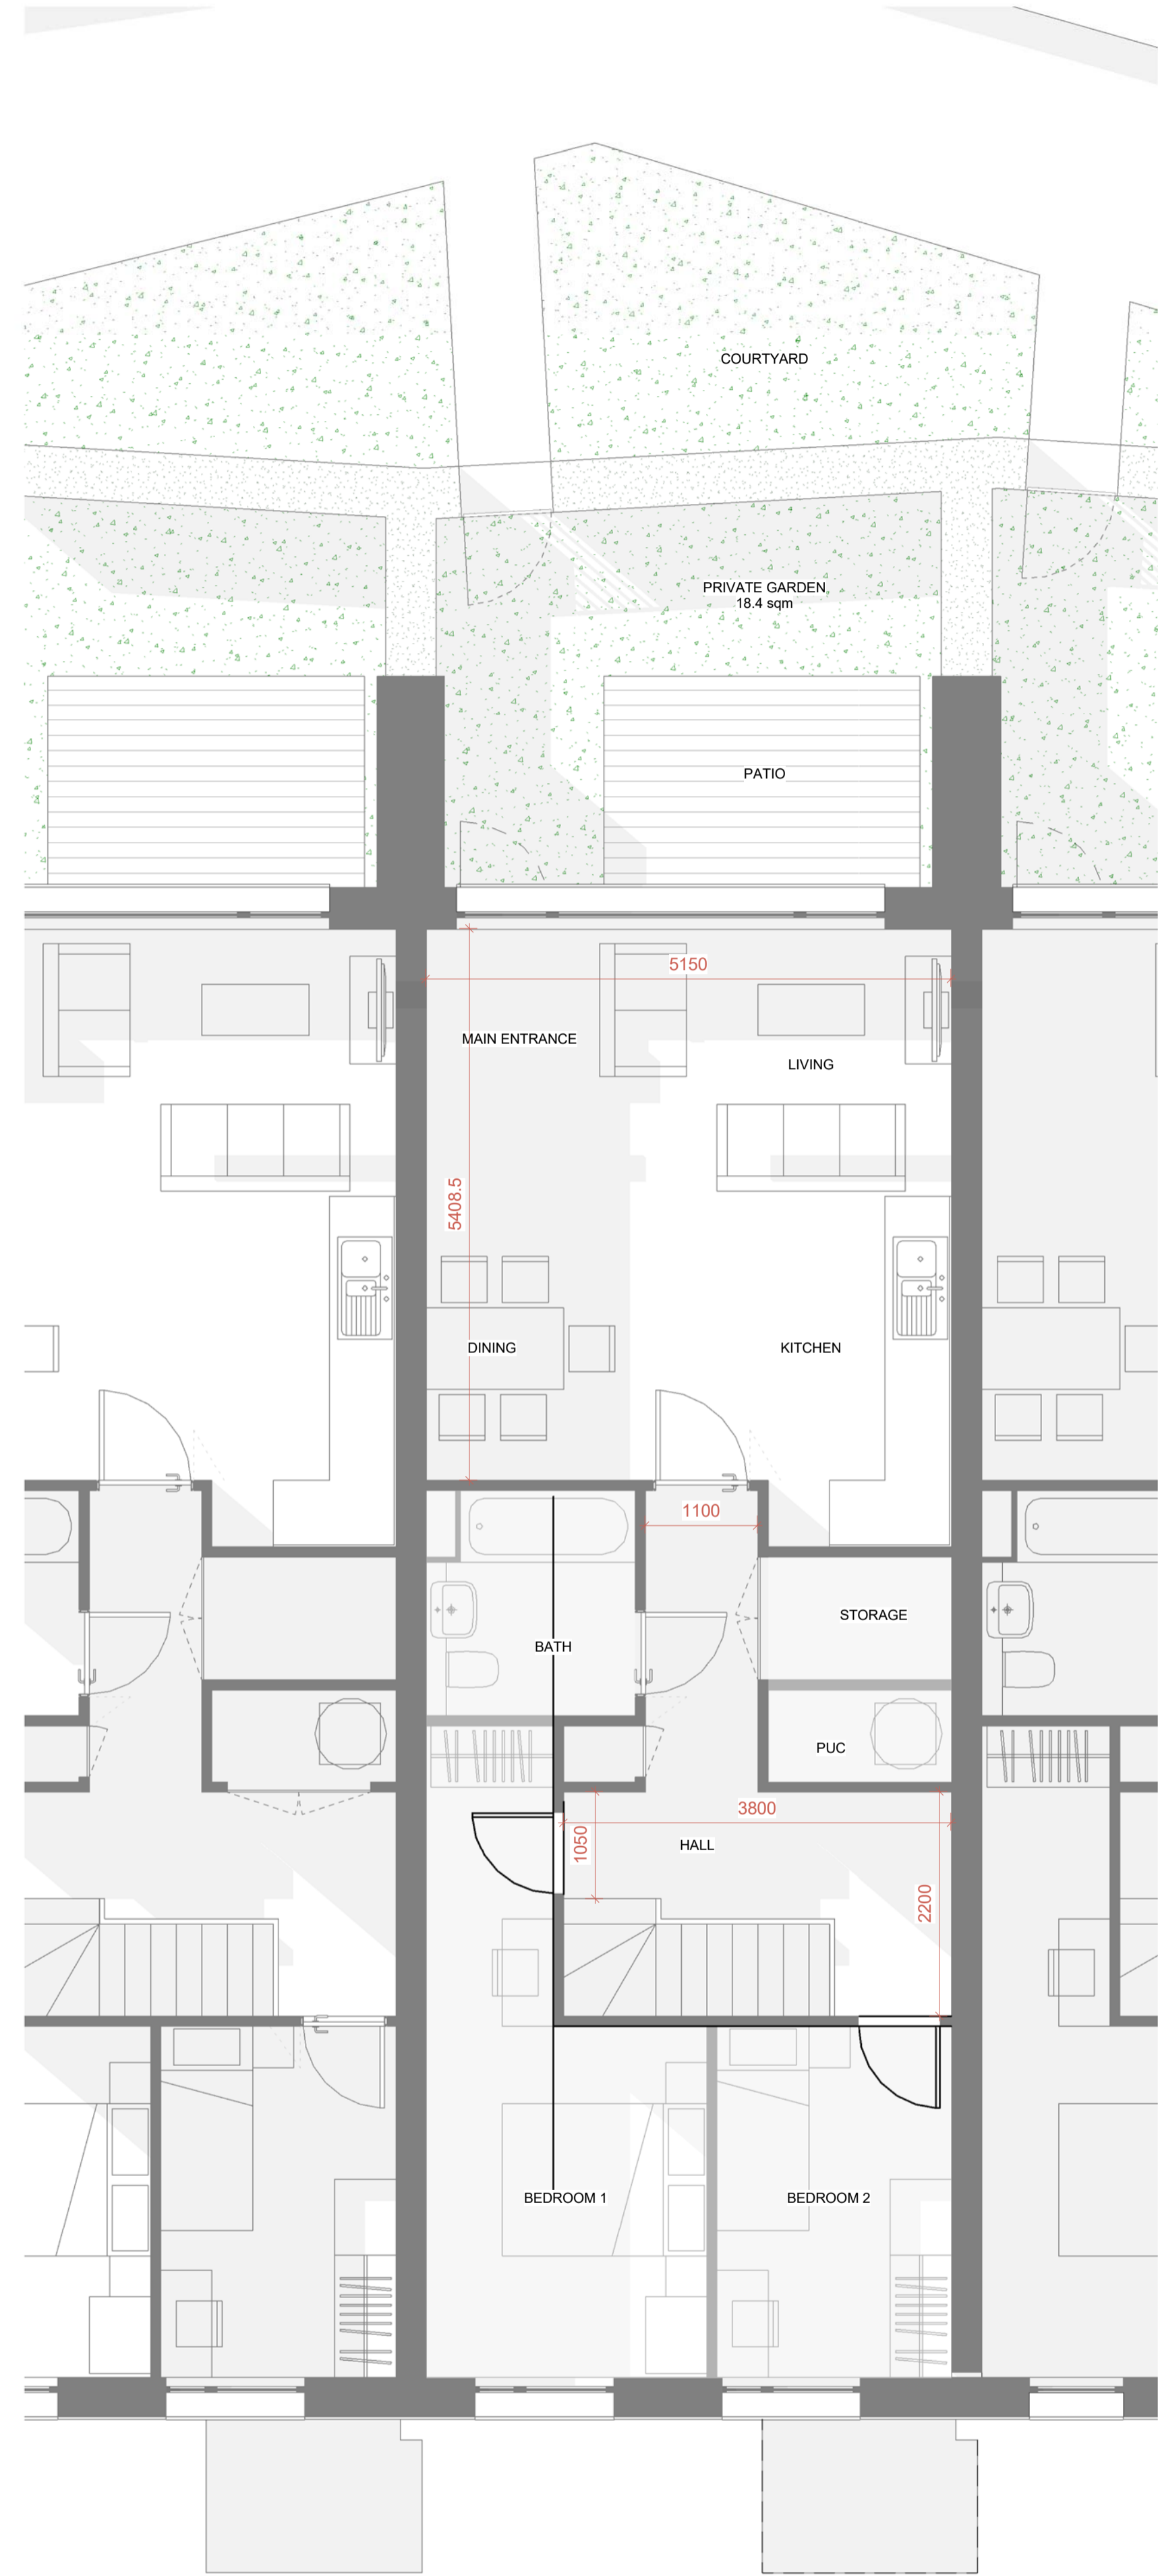


TYPICAL DUPLEX LOBBY - B3 - L1
1:50

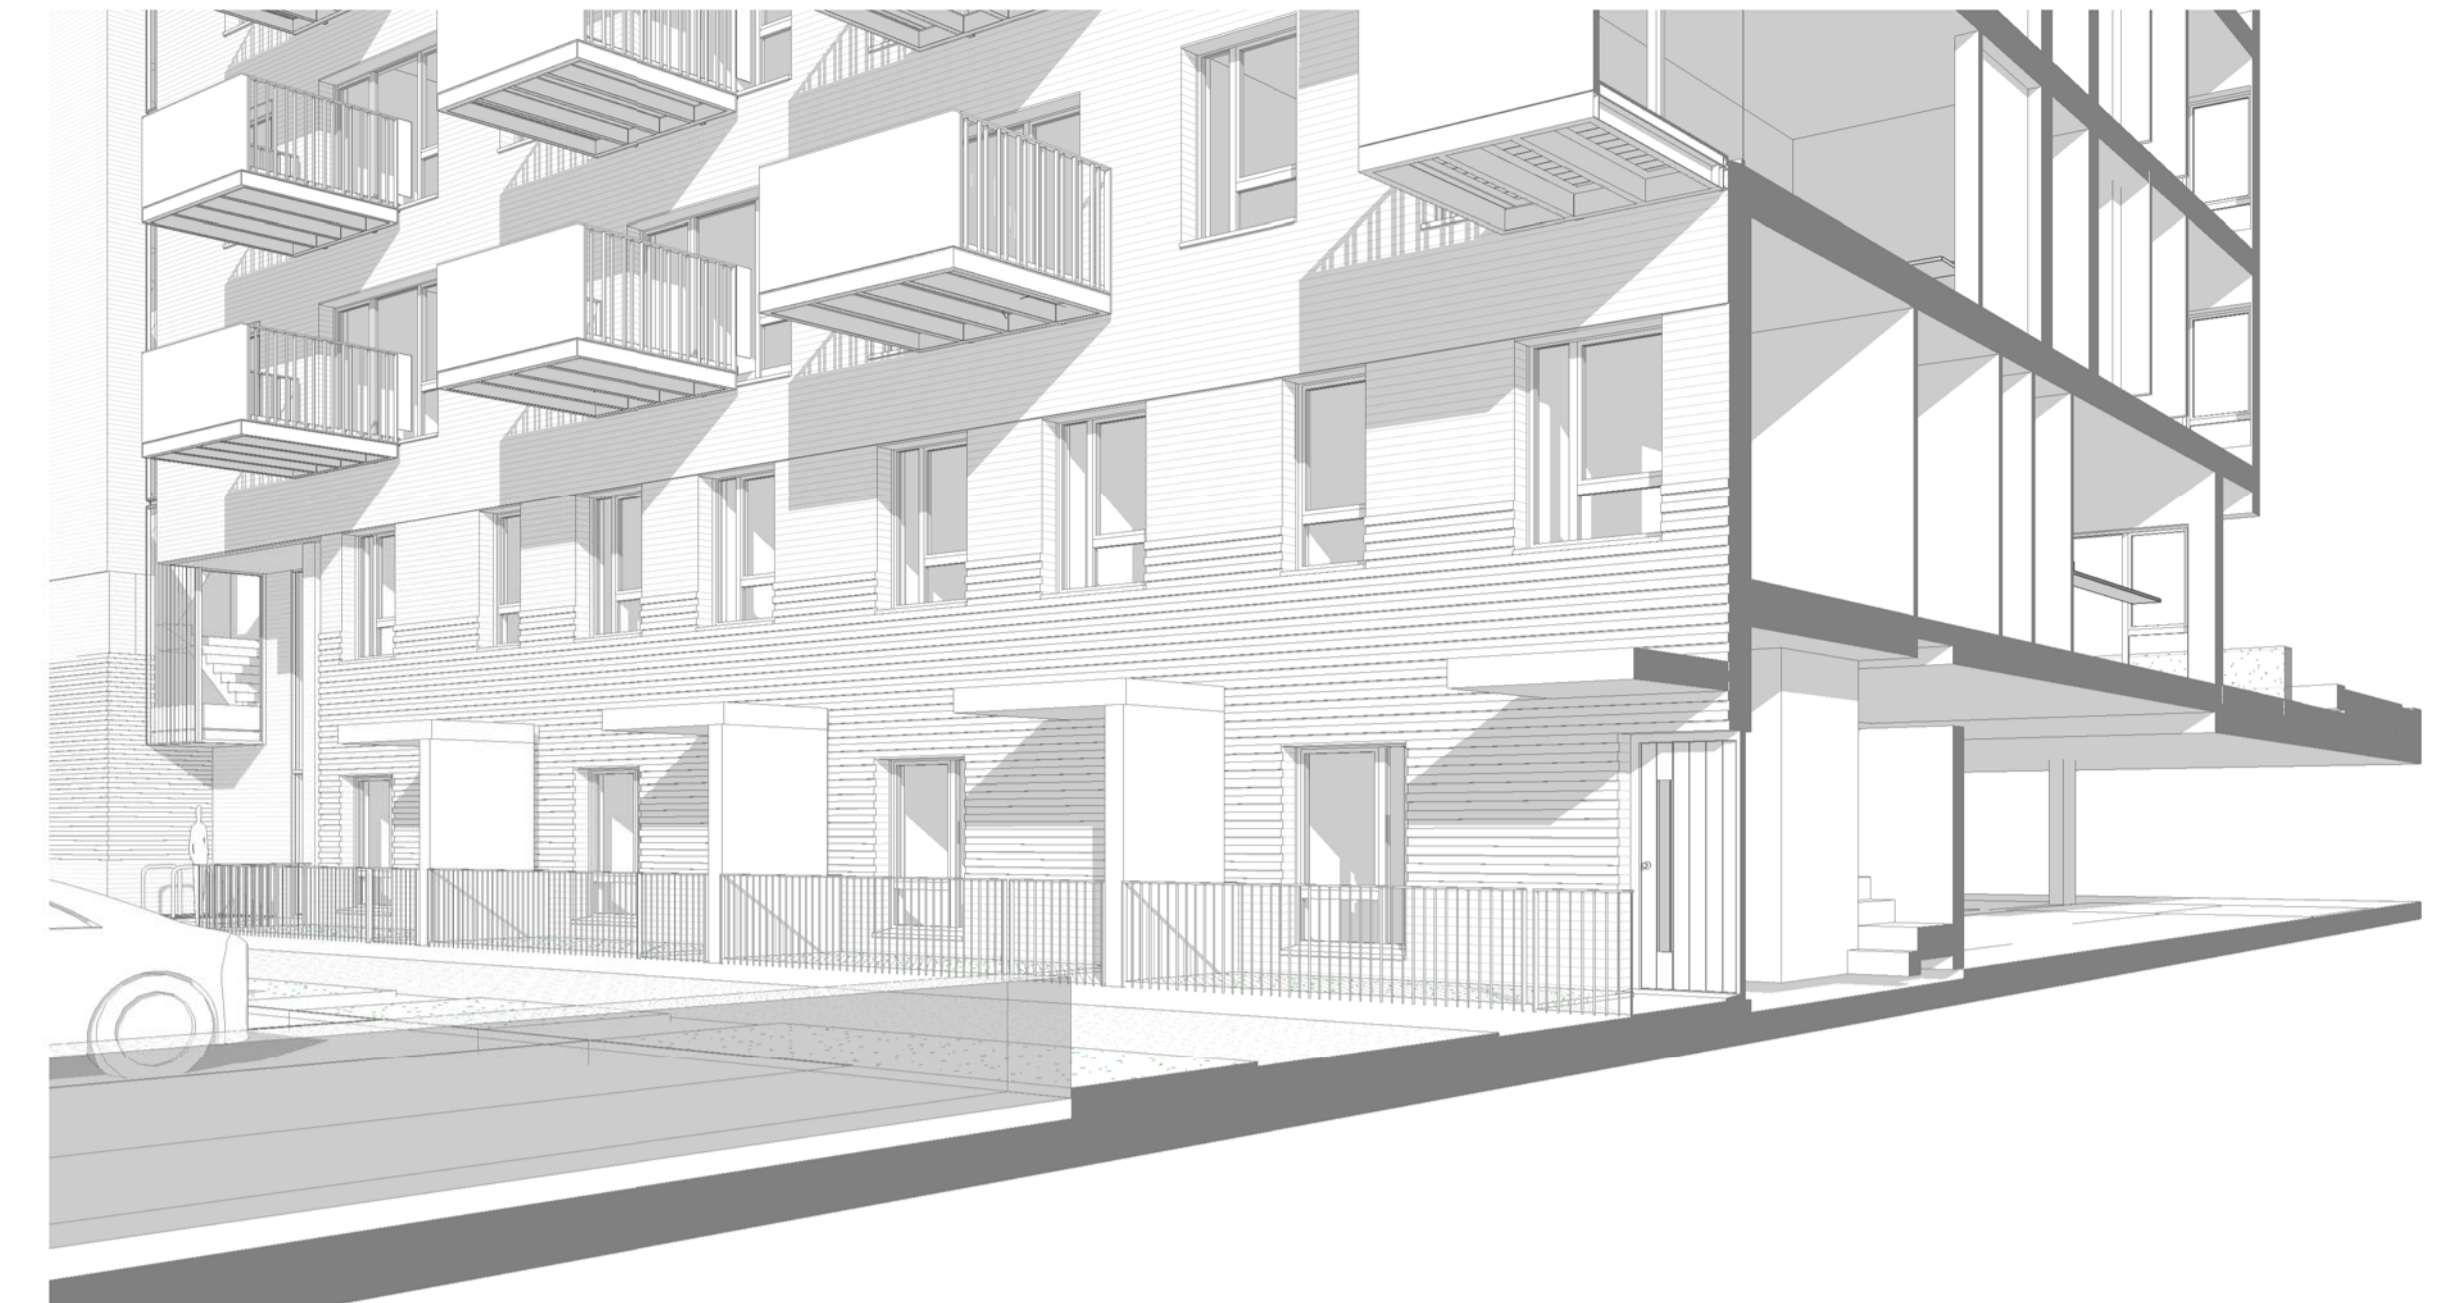

ENTRANCE DUPLEX - STREET



ENTRANCE DUPLEX - STREET Copy 1

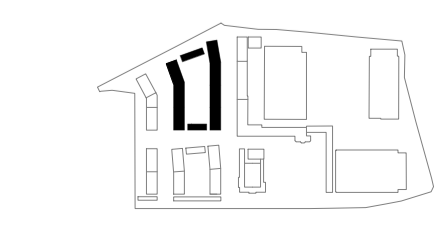

DATE	REV	DESCRIPTION	CHK
170106	14	D2 - Design Freeze Update	AA
170210	15	D4 - Design Freeze Update	AA
170217	16	D5 - Design Freeze Update	SJ
170227	17	D6 - Design Freeze Update	SJ
170227	18	D7 - Design Freeze Update	SJ
171013	22	P2 - Planning Application	SJ

CONSULTANTS DWG NO:

MAKOWER
ARCHITECTS
24-26 Great Suffolk Street
Bankside, London SE1 0UE
telephone +44 (0)20 7100 5550
enquiries@makowerarchitects.com

FORMER NESTLE FACTORY, HAYES
BLOCK B - Entrance Lobby 2

SCALE @ A1 0 1 2