




BALCONY TYPE A1
SANDOW SQUARE

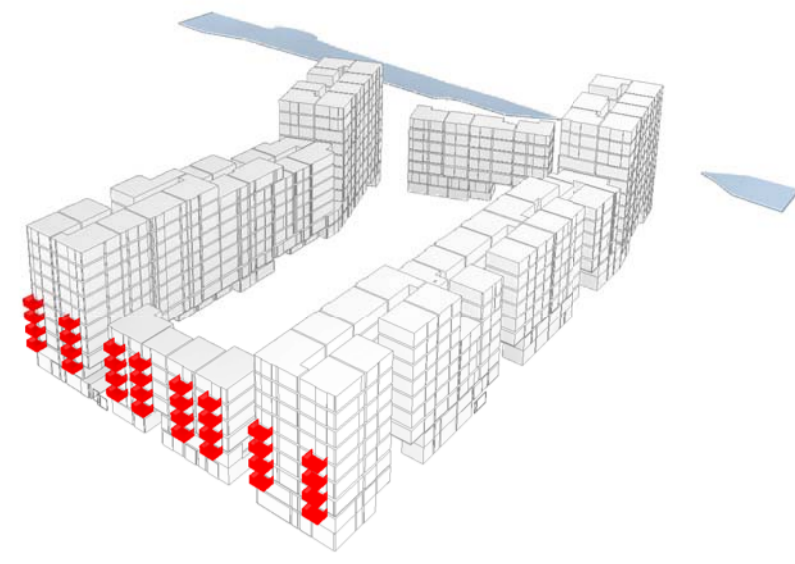


Count	Type	Color
A1		
32	2300x3000mm	MA Metallic 1
32		

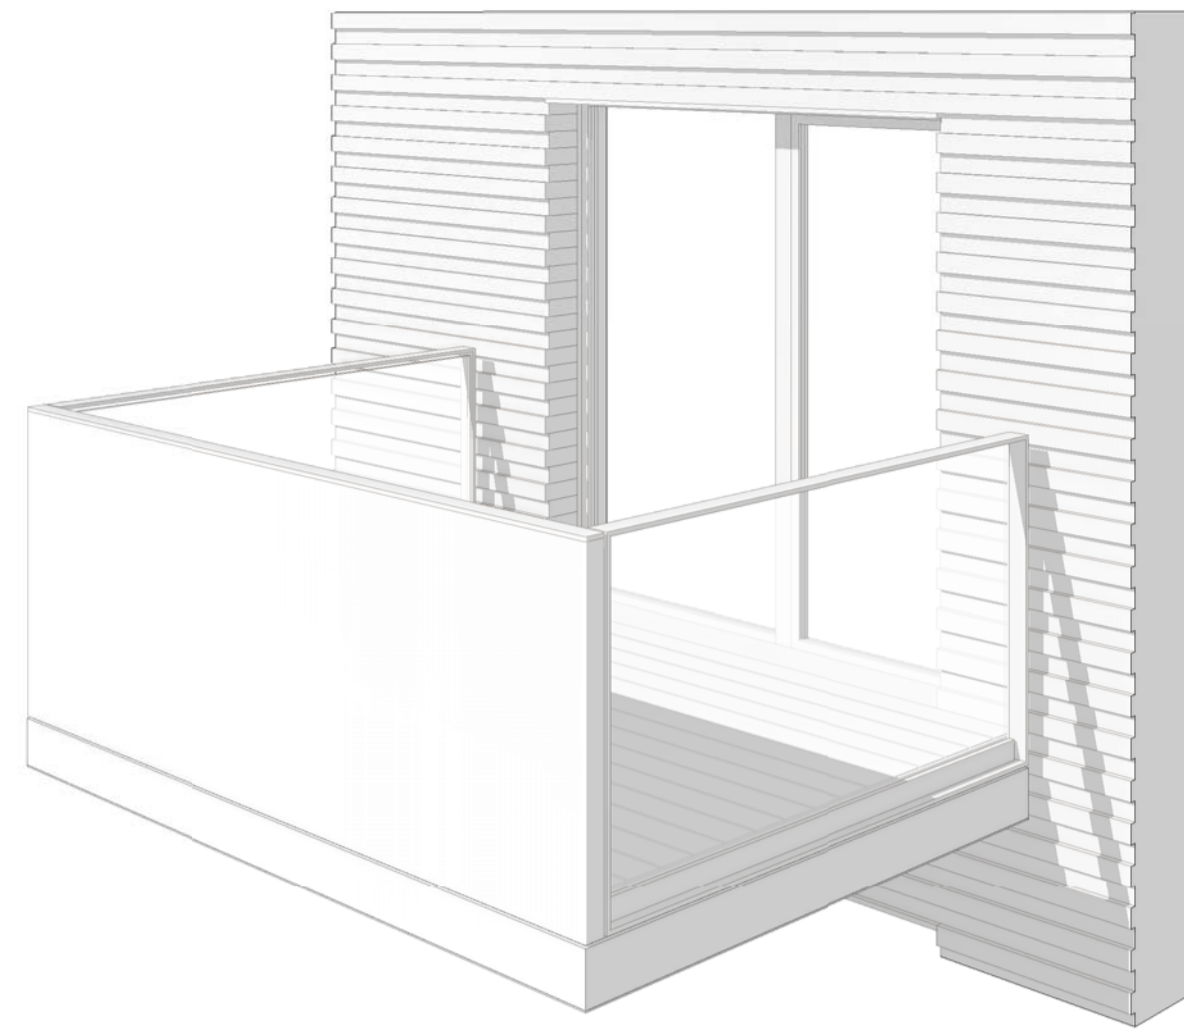

PATTERN STUDY
PERFORATIONS

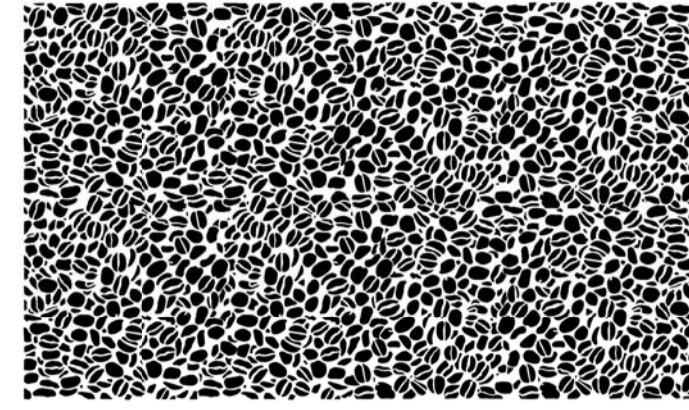




BALCONY TYPE A2
CANAL STREET

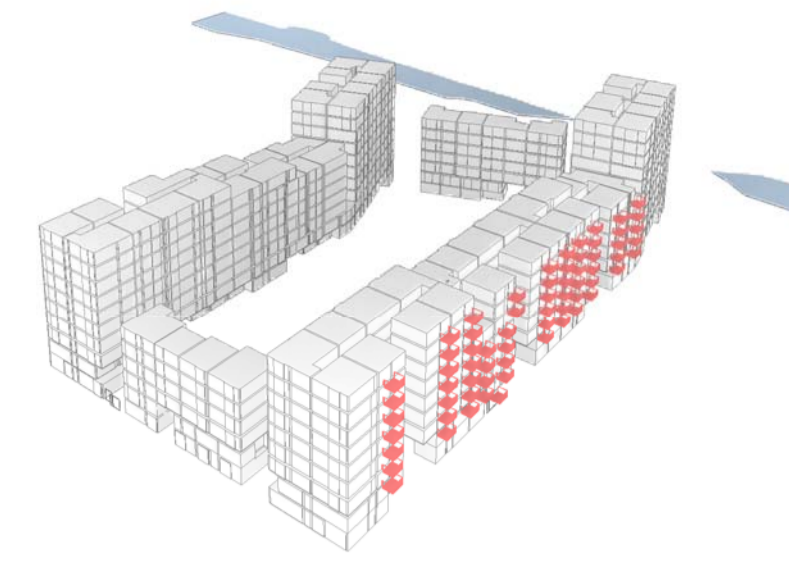


Count	Type	Color
A2		
4	2000x2500mm	
7	2000x2500mm	MA Metallic Colour 1
3	2000x2500mm	MA Metallic Colour 2
7	2000x2500mm	MA Metallic Colour 3
4	2000x2500mm	MA Metallic Colour 4
1	2000x2500mm	MA Metallic Colour 5
3	2000x2500mm	MA Metallic Colour 6
3	2000x2500mm	MA Metallic Colour 7
5	2000x2500mm	MA Metallic Colour 8
3	2000x2500mm	MA Metallic Colour 9
4	2000x2500mm	MA Metallic Colour 10
2	2000x2500mm	MA Metallic Colour 11
3	2000x2500mm	MA Metallic Colour 12
1	2000x2500mm	MA Metallic Colour 13
3	2000x2500mm	MA Metallic Colour 14
3	2000x2500mm	MA Metallic Colour 15

56		
1	2000x3000mm	MA Metallic Colour 3
1	2000x3000mm	MA Metallic Colour 4
1	2000x3000mm	MA Metallic Colour 5
3	2000x3000mm	MA Metallic Colour 8
2	2000x3000mm	MA Metallic Colour 11
2	2000x3000mm	MA Metallic Colour 13
10		
66		


PATTERN STUDY
PERFORATIONS

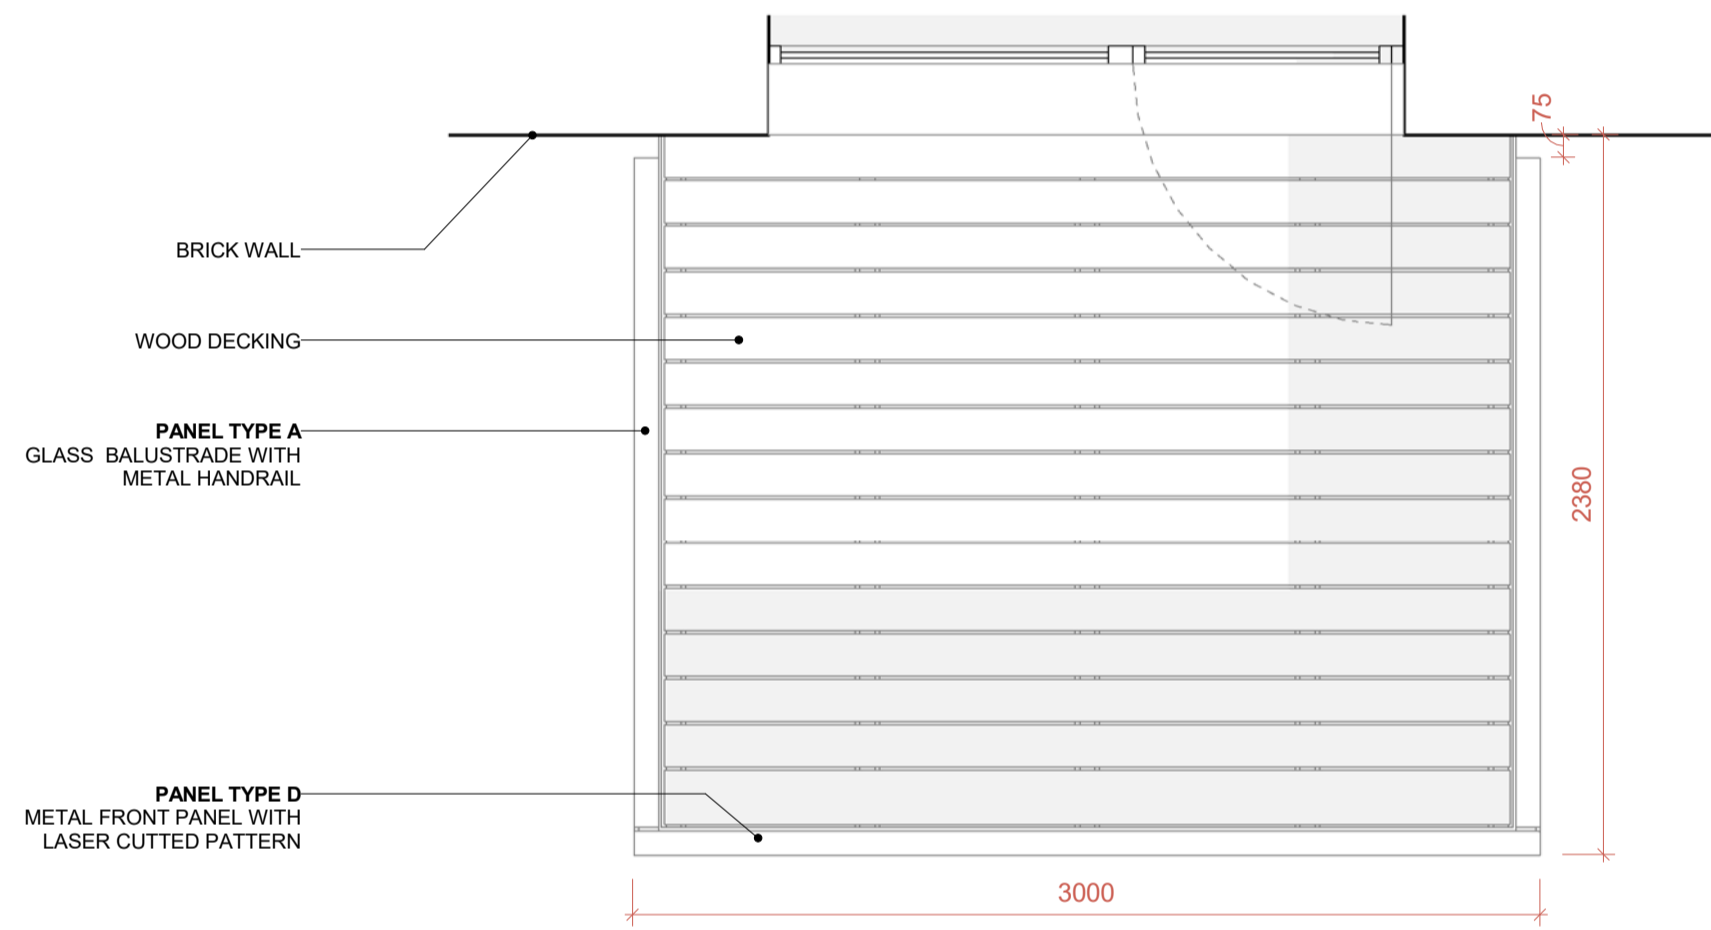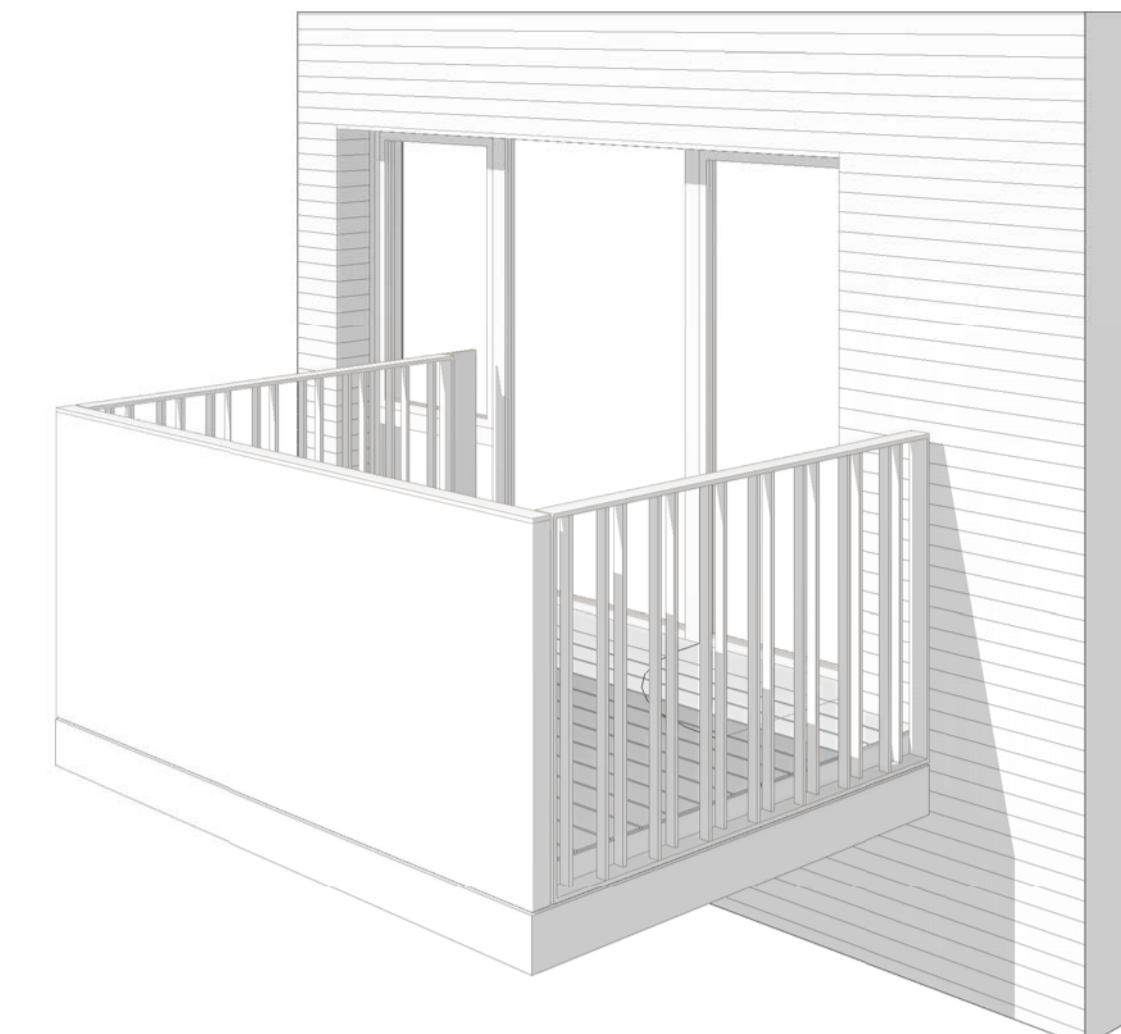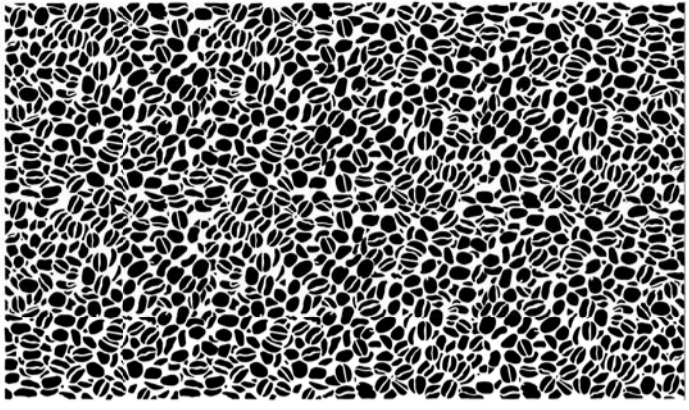


PLAN

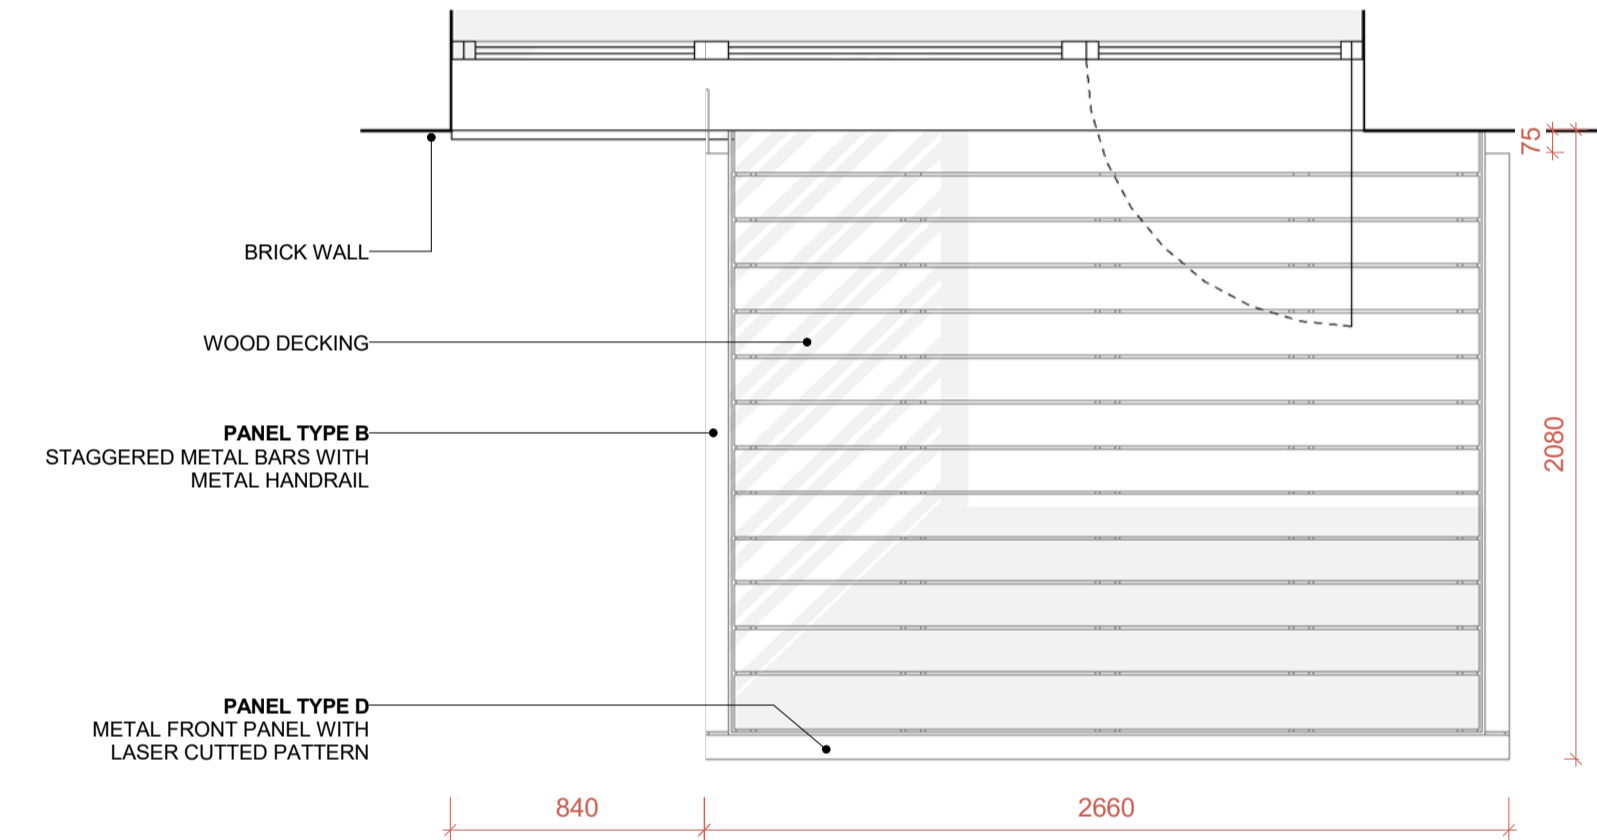


PLAN

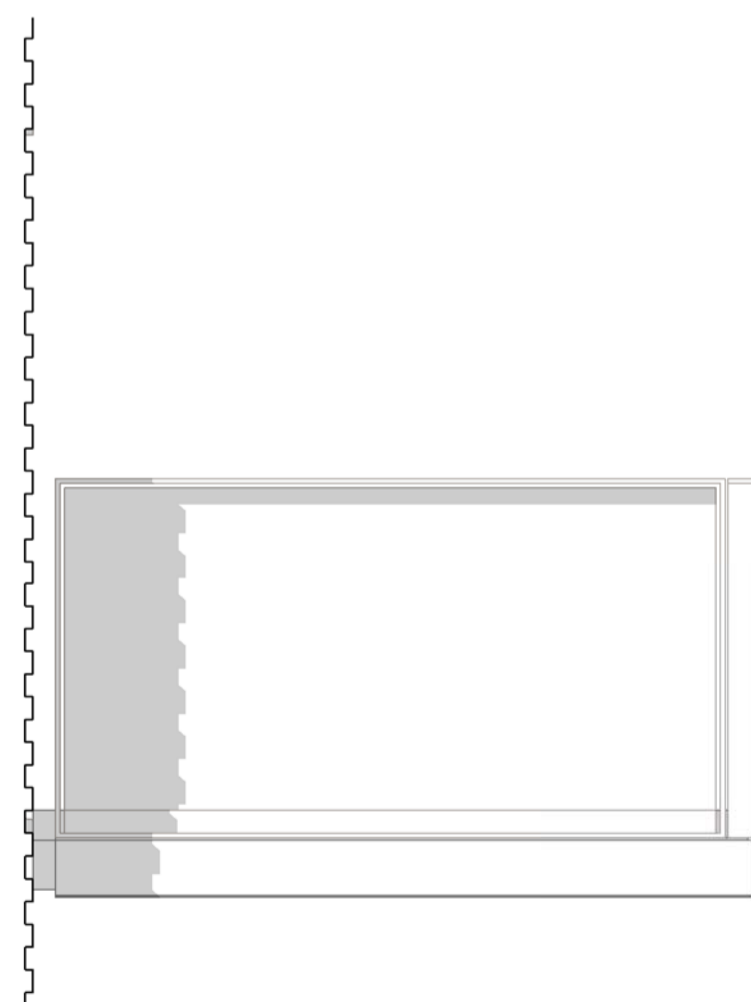


RIGHT ELEVATION

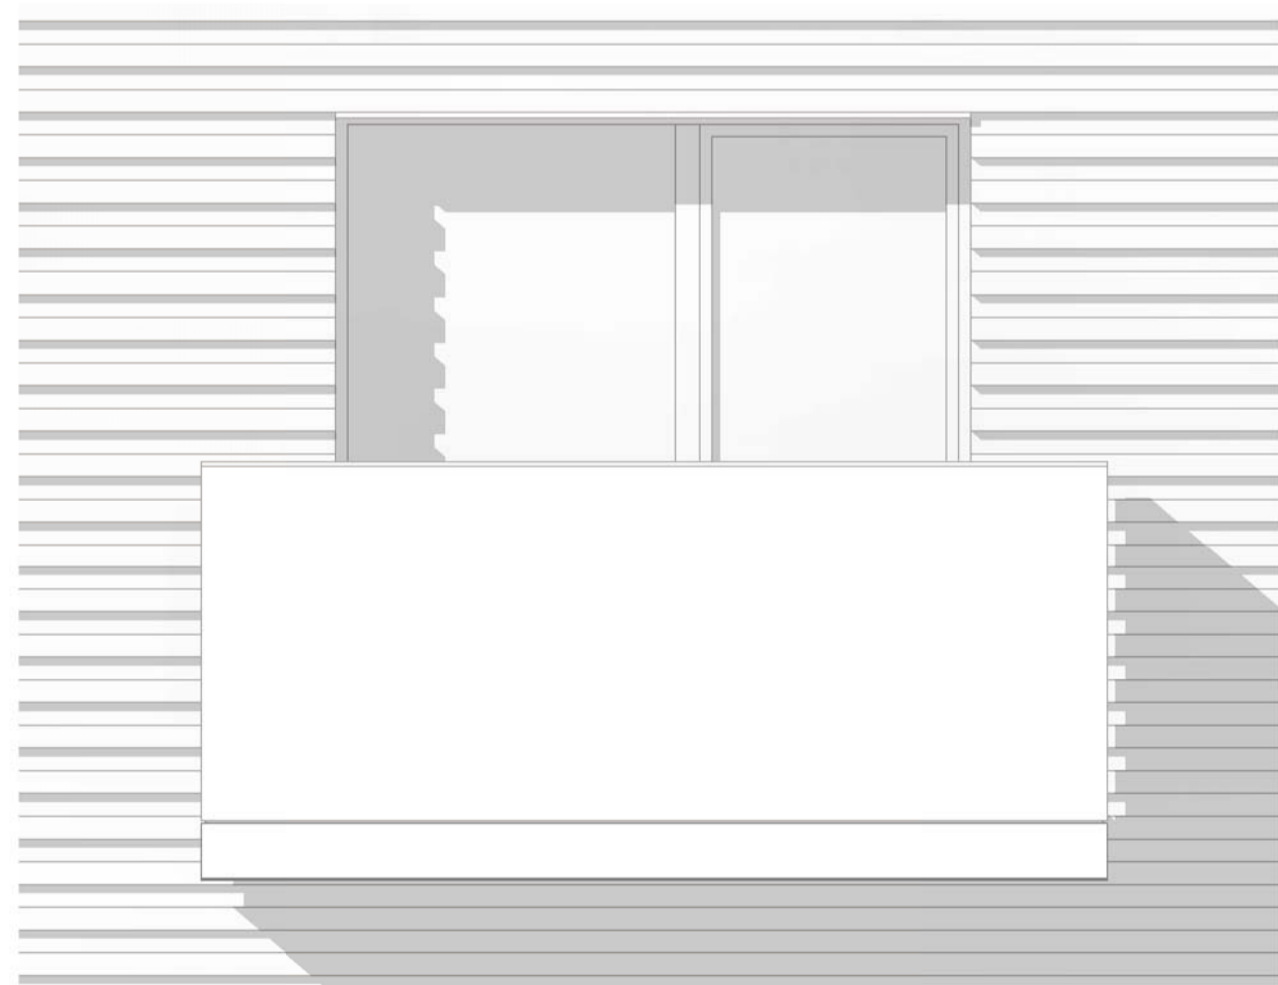

FRONT ELEVATION

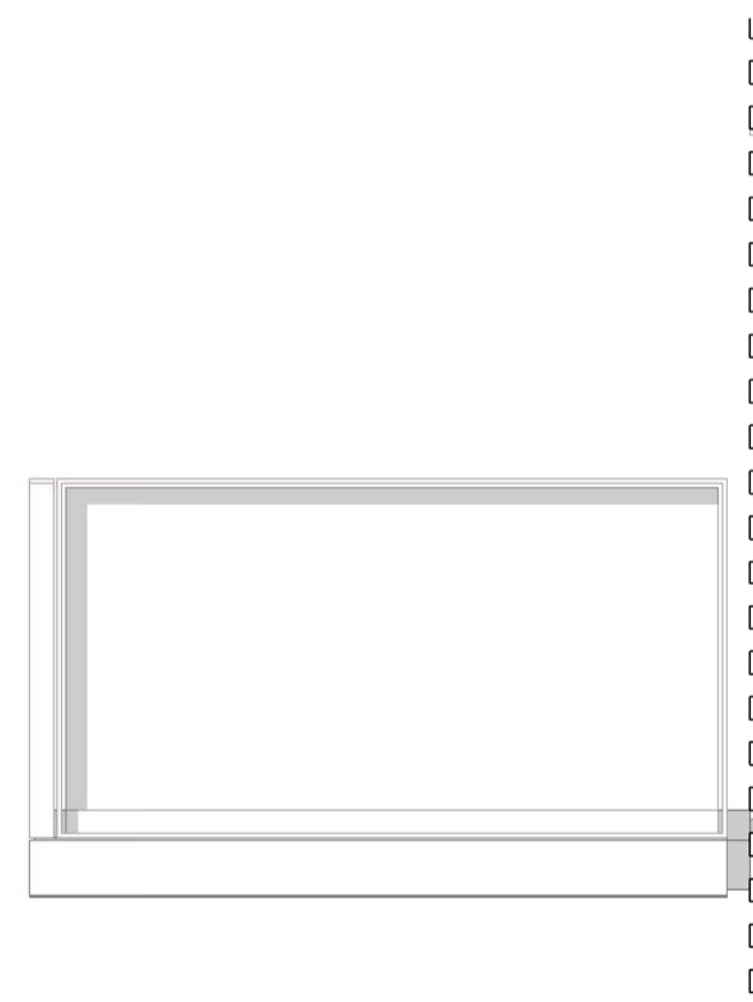


LEFT ELEVATION

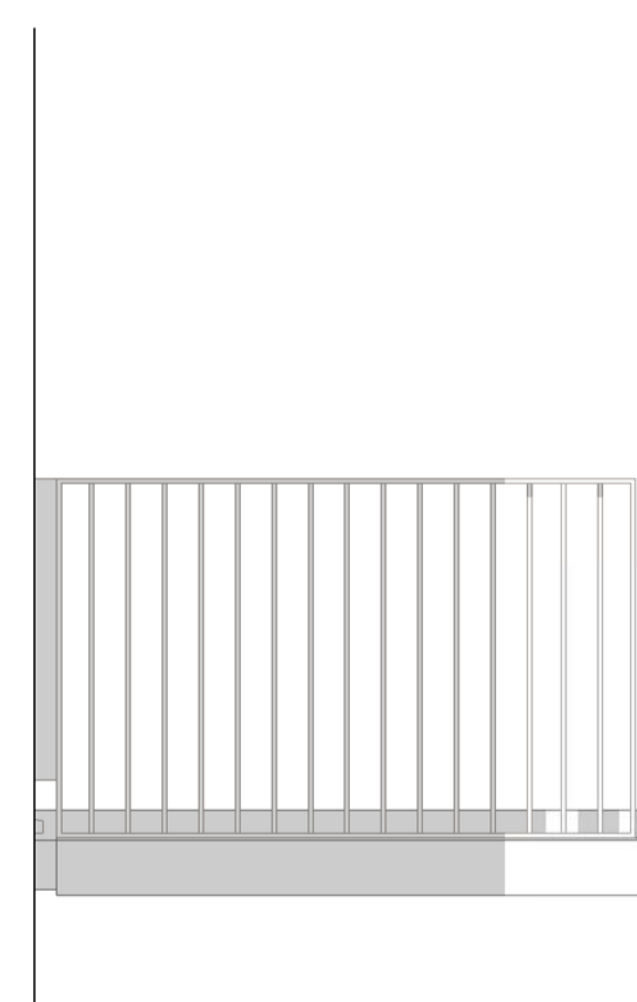

RIGHT ELEVATION



FRONT ELEVATION

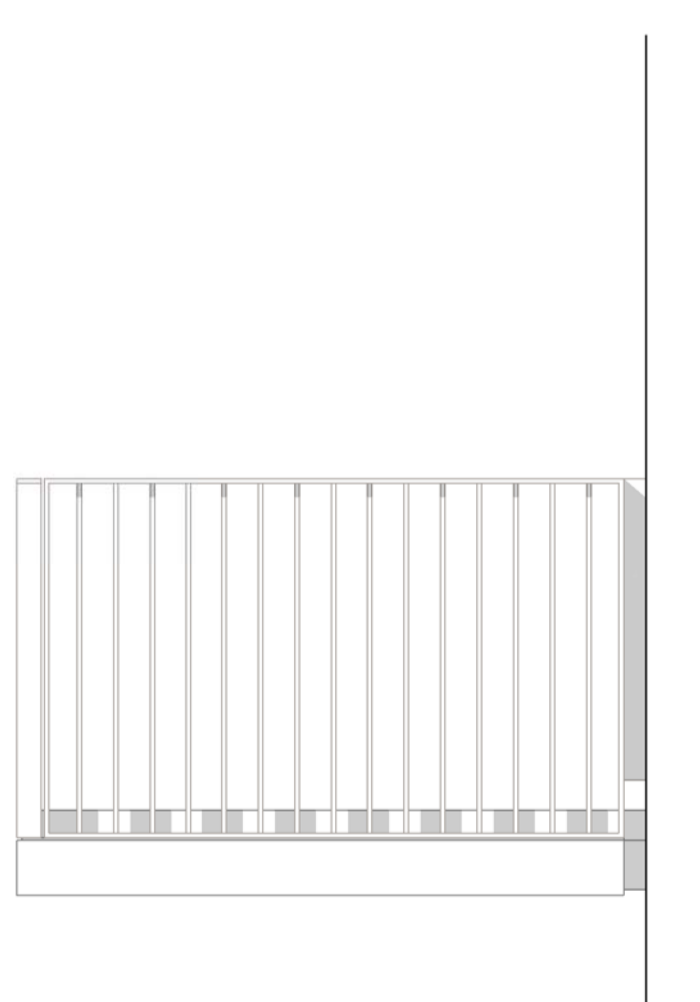

LEFT ELEVATION