




CANAL STREET - EAST ELEVATION
1:500

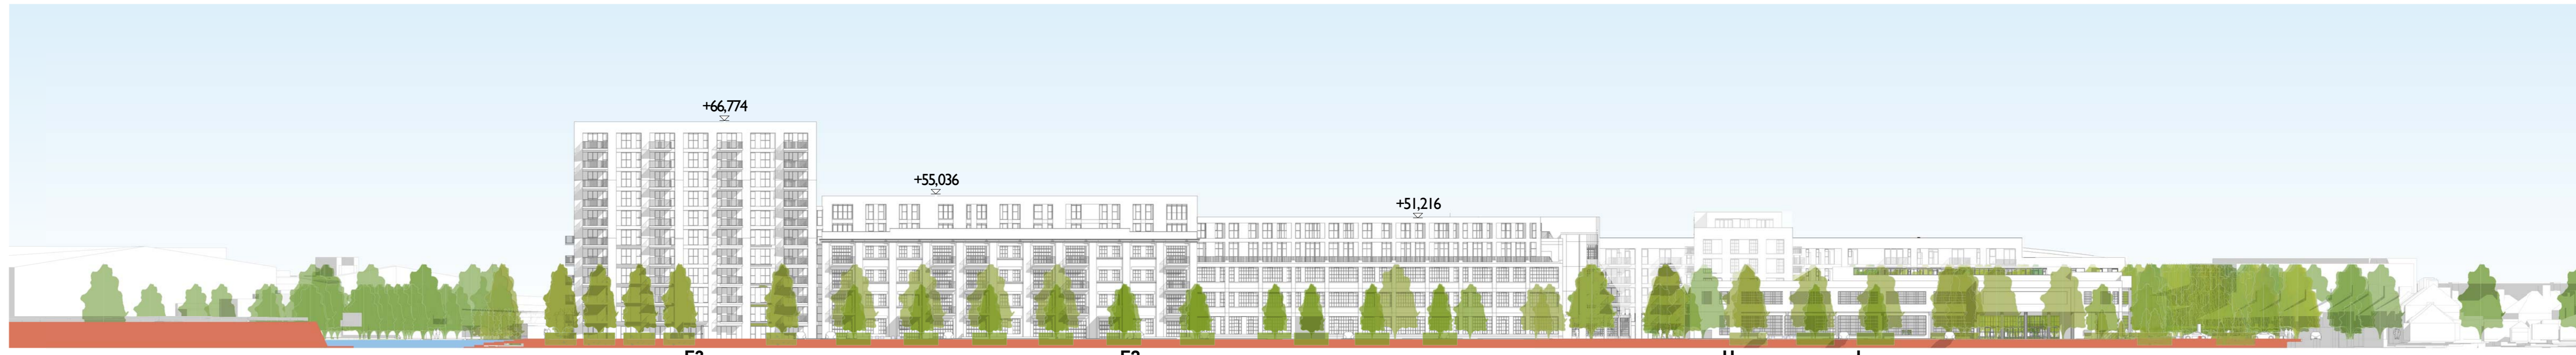

CANAL STREET - WEST ELEVATION
1:500

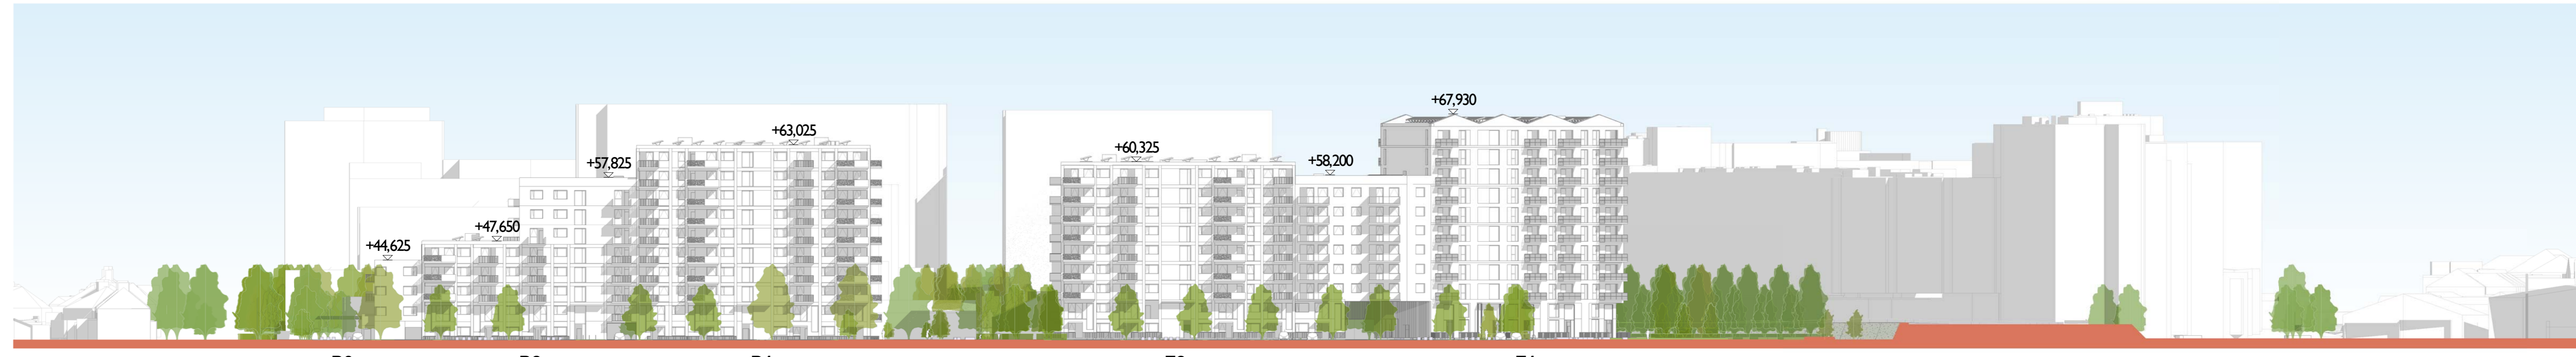

MILK STREET - EAST ELEVATION
1:500

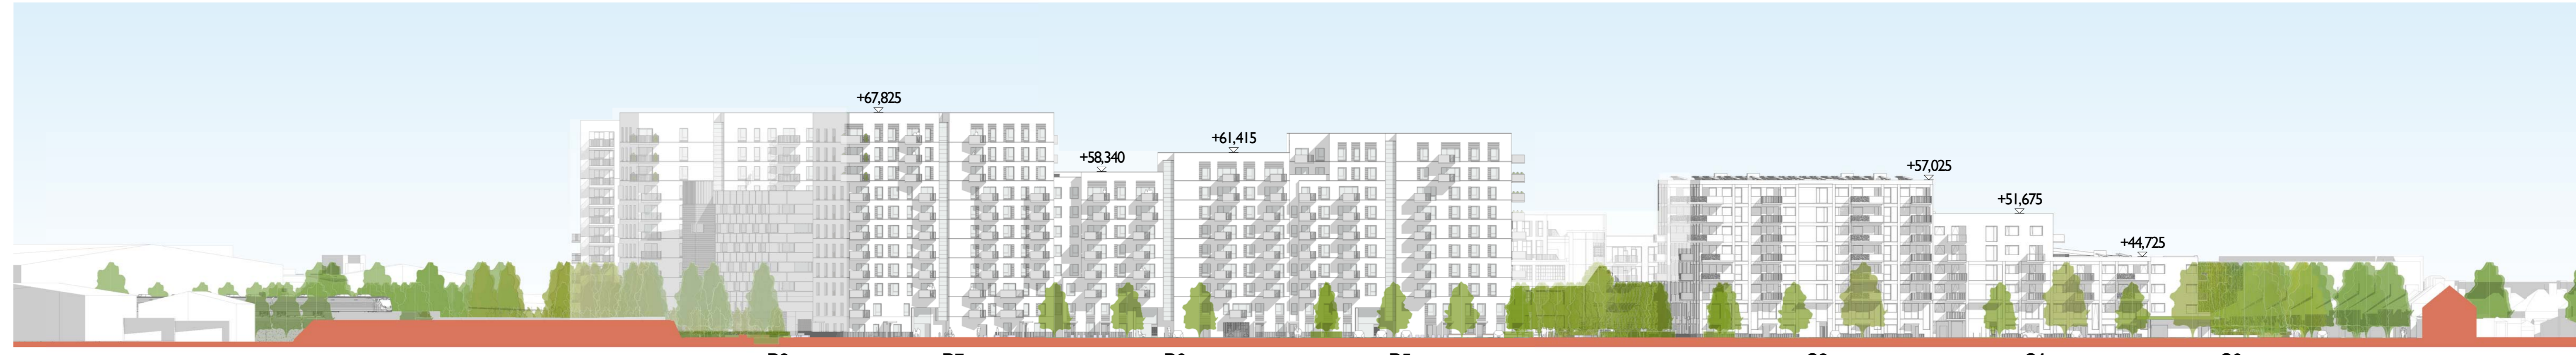

MILK STREET - WEST ELEVATION
1:500

