




CANAL STREET - BLOCK C6, C5, C4, B3, B2, B1, B9 - WEST ELEVATION
1:500

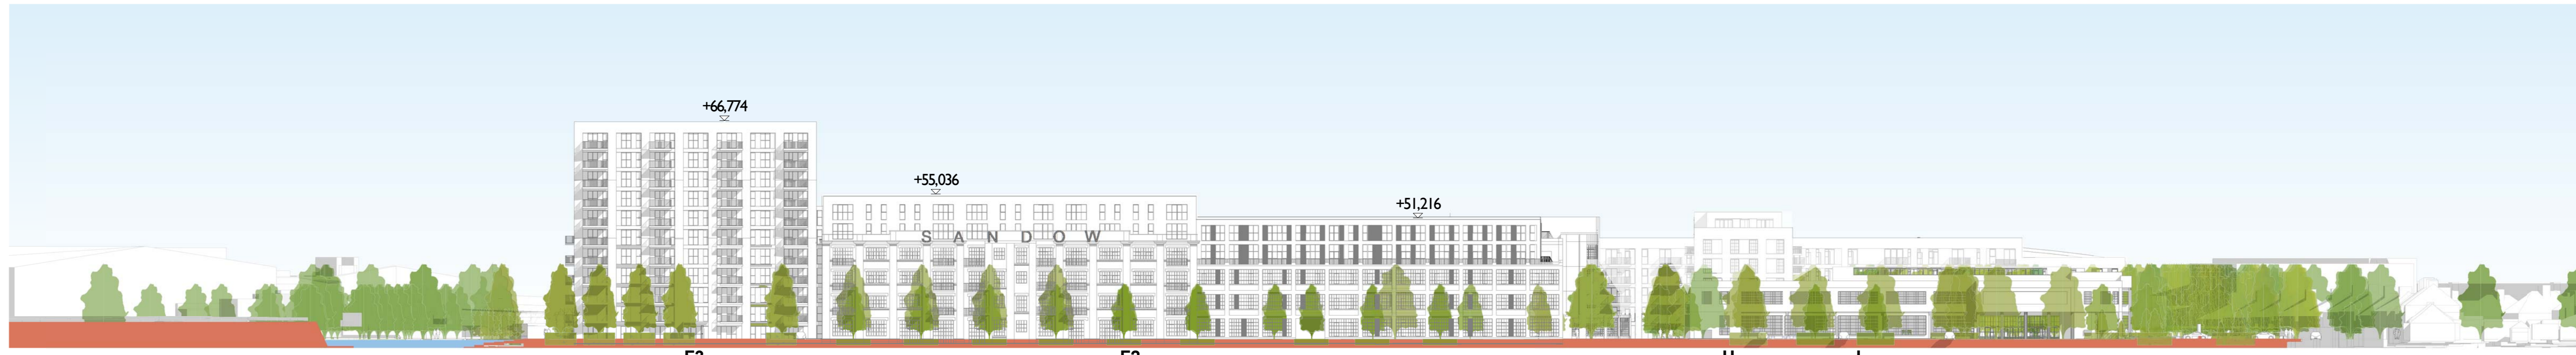

CANAL STREET - BLOCK F3, F2, H, I - EAST ELEVATION
1:500

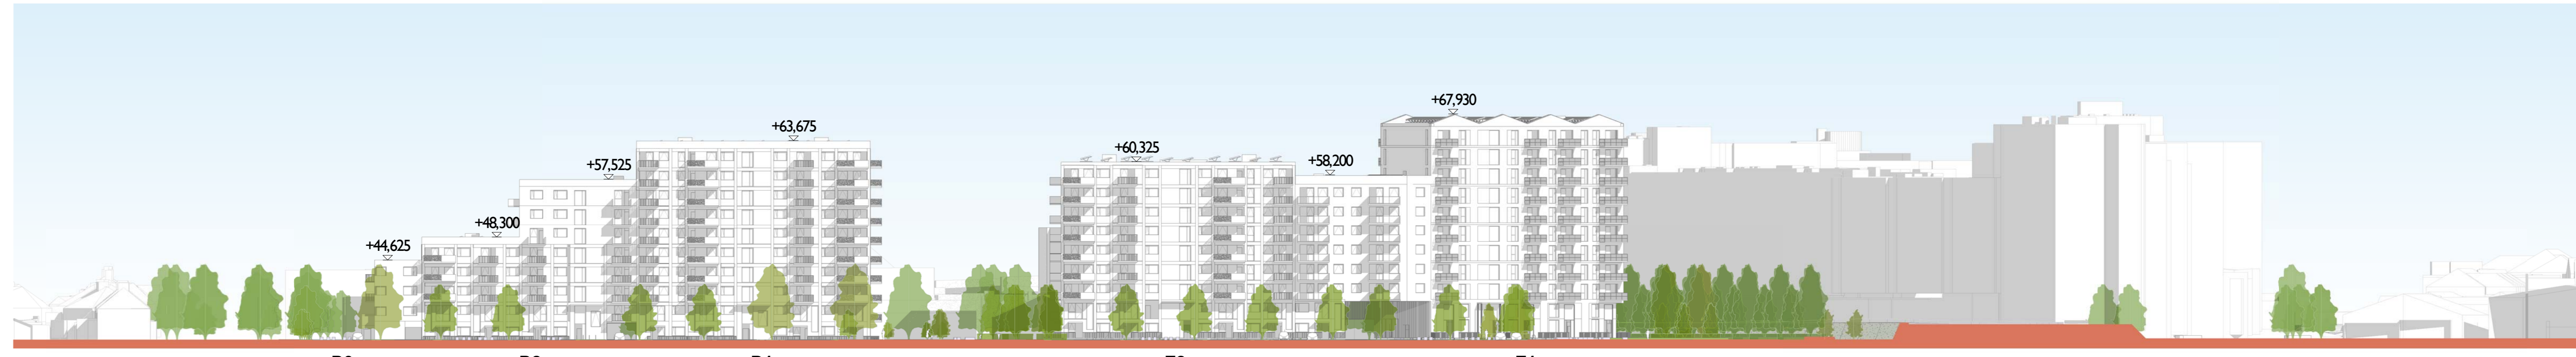

MILK STREET - BLOCK D3, D2, D1, E2, E1 - WEST ELEVATION
1:500

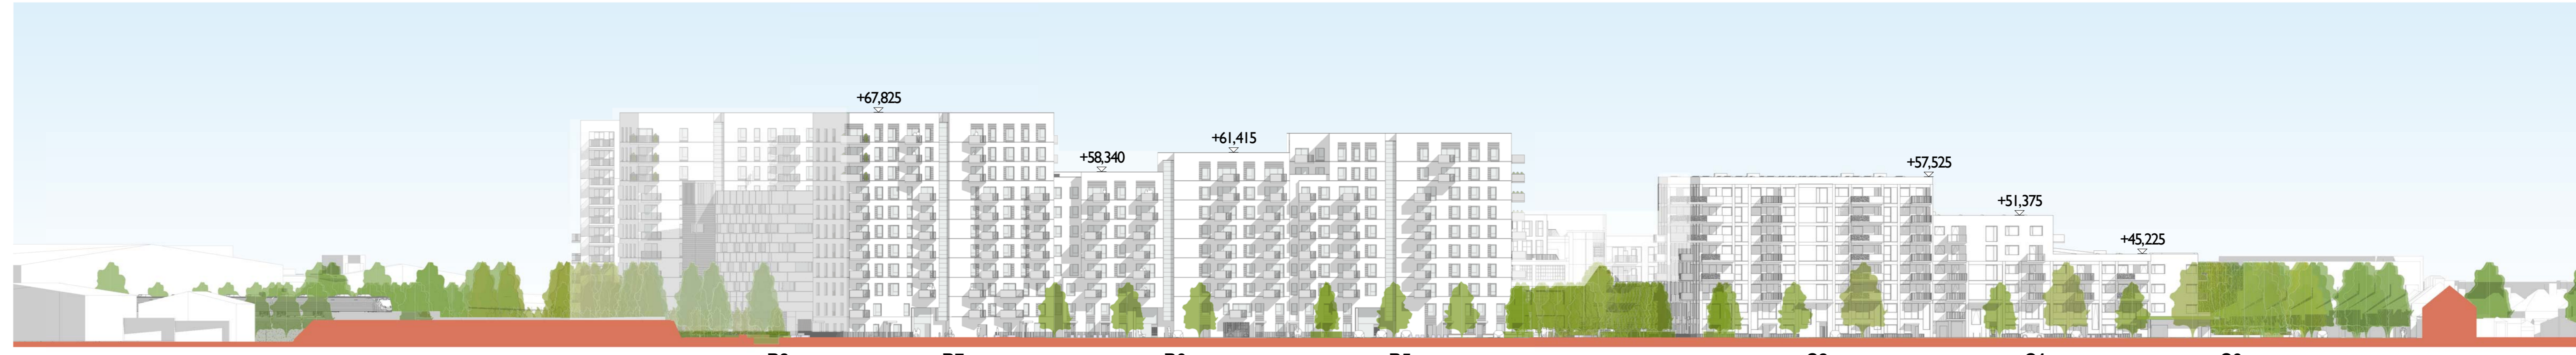

MILK STREET - BLOCK B8, B7, B6, B5, C2, C1, C6 - EAST ELEVATION
1:500



DATE	REV	DESCRIPTION	CHK
18/09/19	01	01/01 - Concept Framework	AK
19/02/17	10	05 - Design Progress Update	AK
17/02/17	11	04 - Design Progress Update	AK
17/02/17	12	07 - Design Progress Update	AK
17/02/17	13	02 - Planning Application	AK
17/02/17	22	02 - Planning Application	AK