




CANAL STREET - BLOCK C6, C5, C4, B3, B2, B1, B9 - WEST ELEVATION
1:500

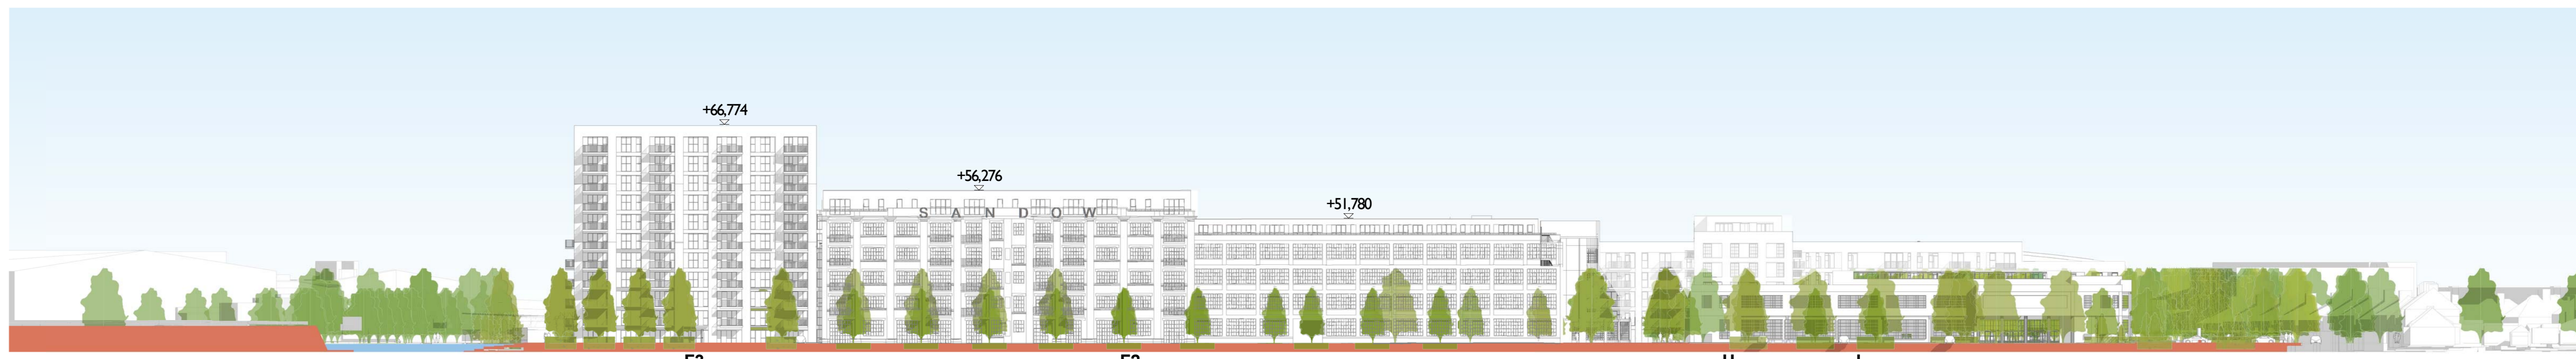

CANAL STREET - BLOCK F3, F2, H, I - EAST ELEVATION
1:500

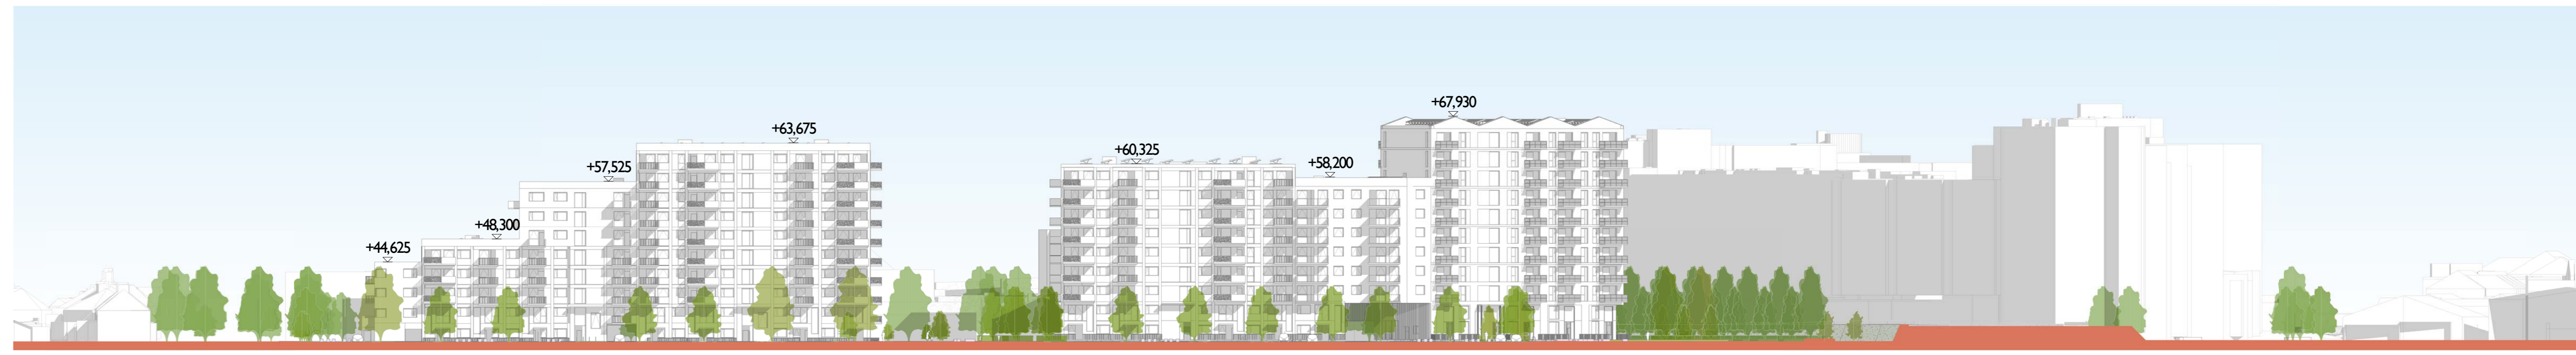

MILK STREET - BLOCK D3, D2, D1, E2, E1 - WEST ELEVATION
1:500

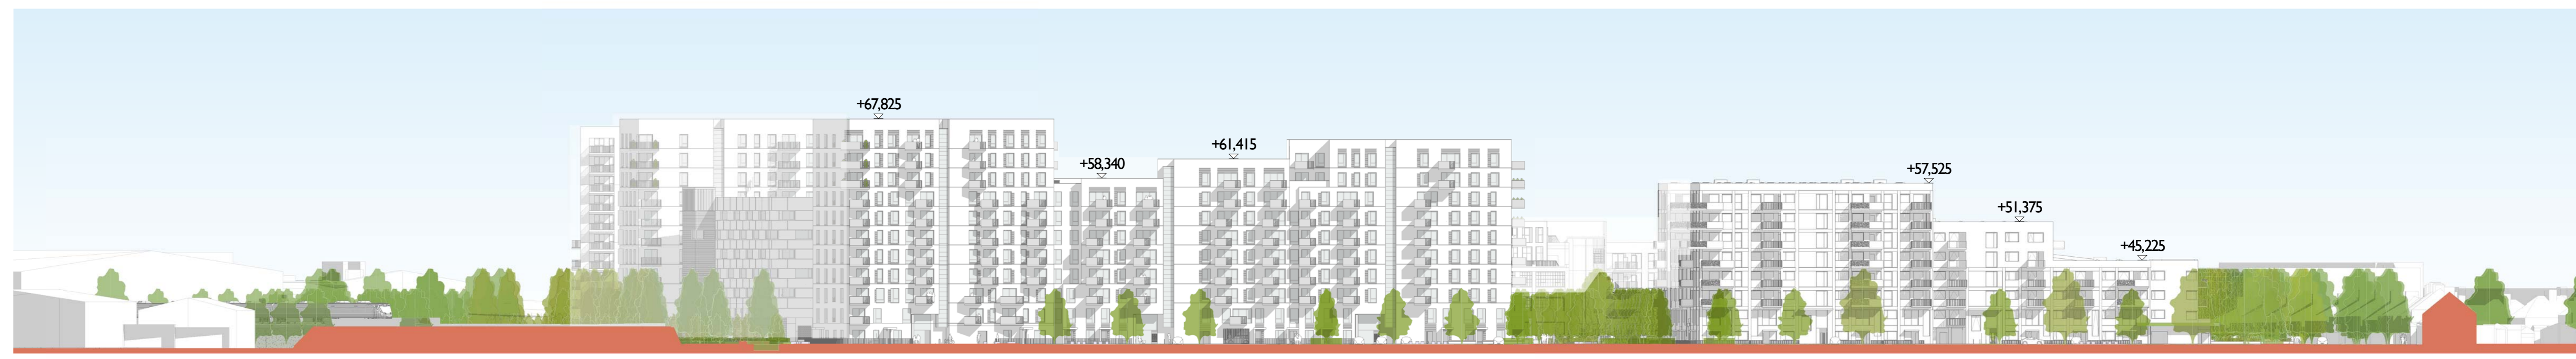

MILK STREET - BLOCK B8, B7, B6, B5, C2, C1, C6 - EAST ELEVATION
1:500