



SANDOW - NORTH ELEVATION
1:500

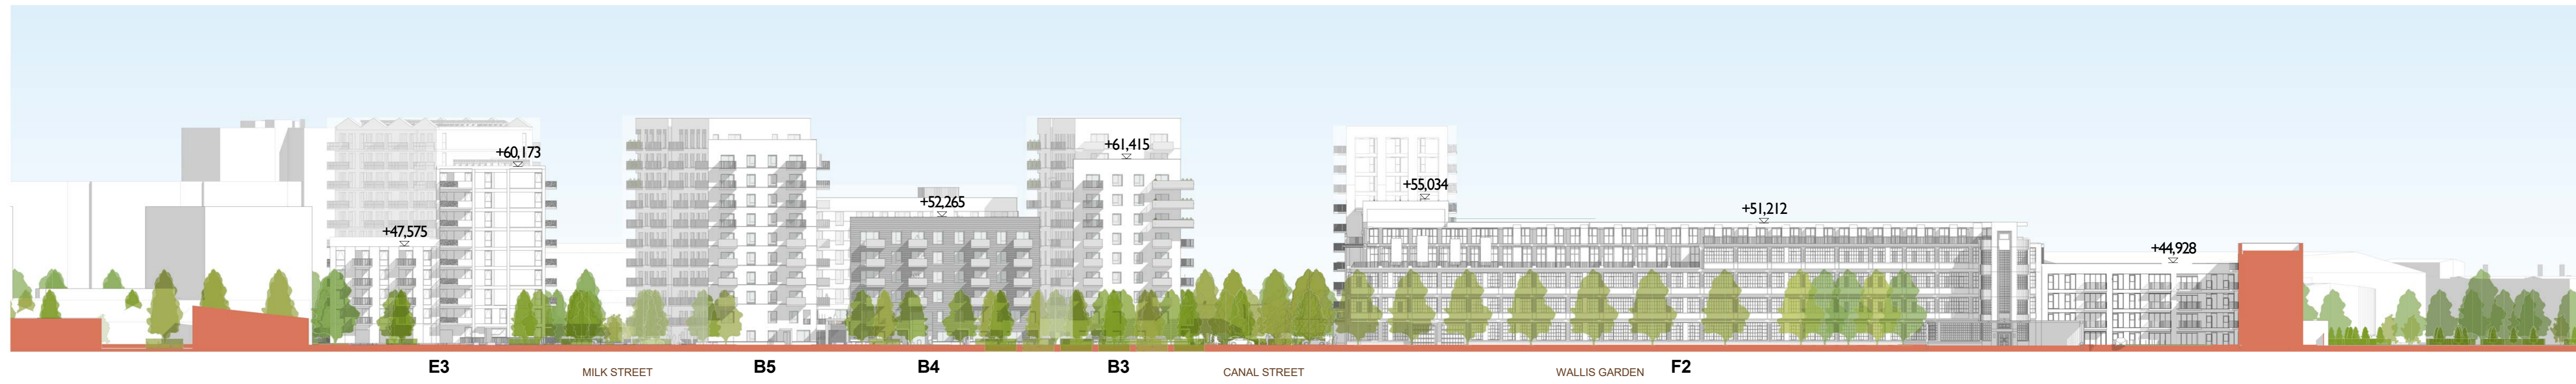

SANDOW - SOUTH ELEVATION
1:500



NESTLE - SOUTH ELEVATION
1:500

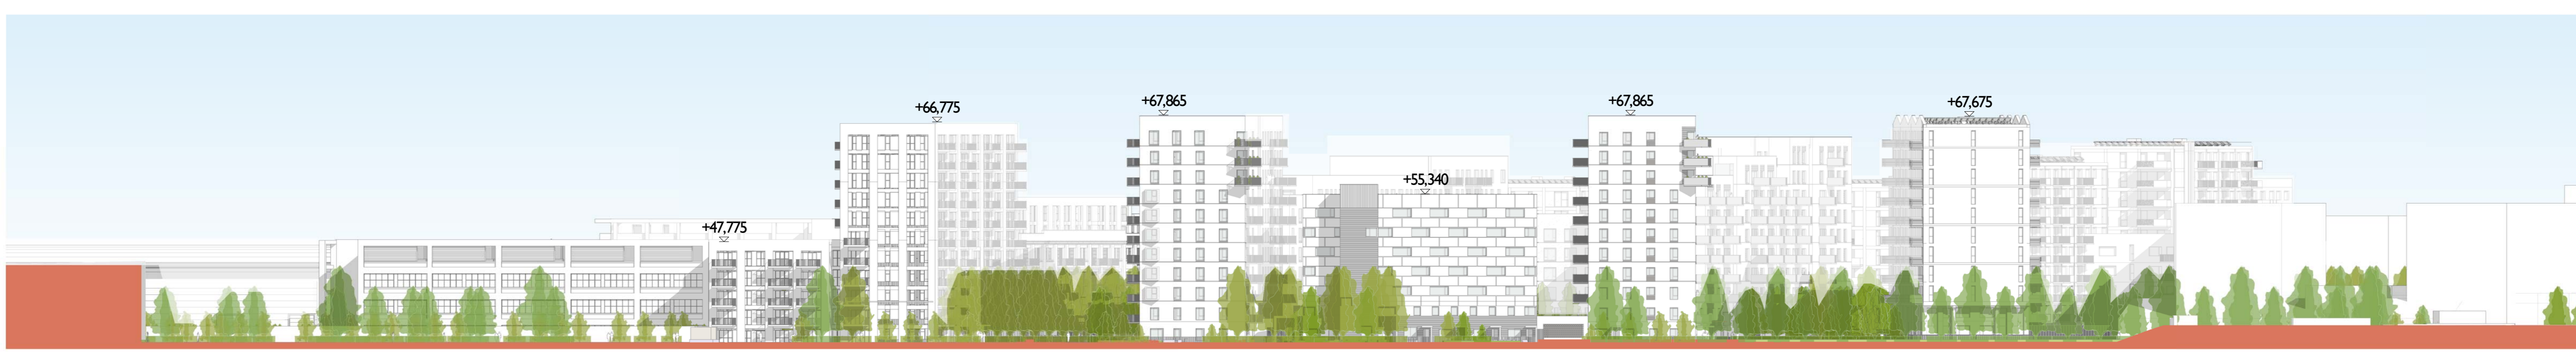

COFFEE PARK - NORTH ELEVATION
1:500

