



SANDOW - SOUTH ELEVATION  
1:500

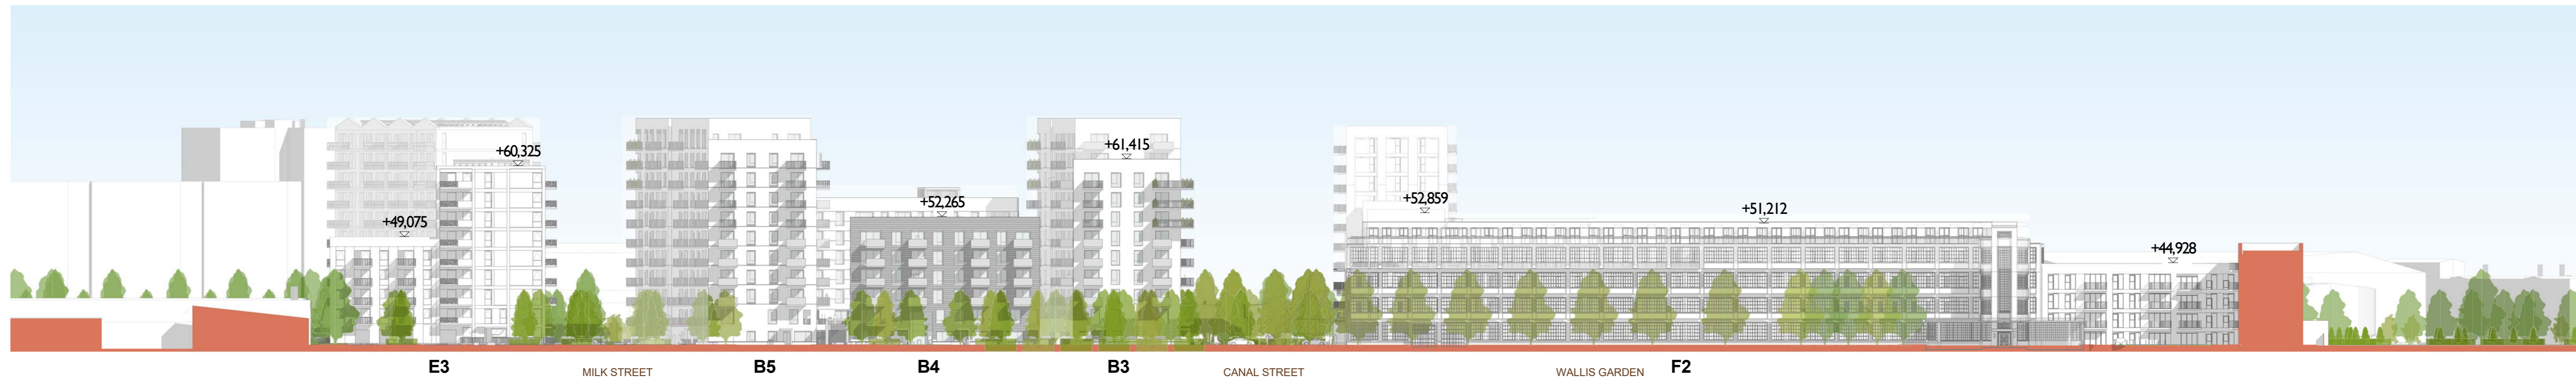

SANDOW - NORTH ELEVATION  
1:500



NESTLE - SOUTH ELEVATION  
1:500

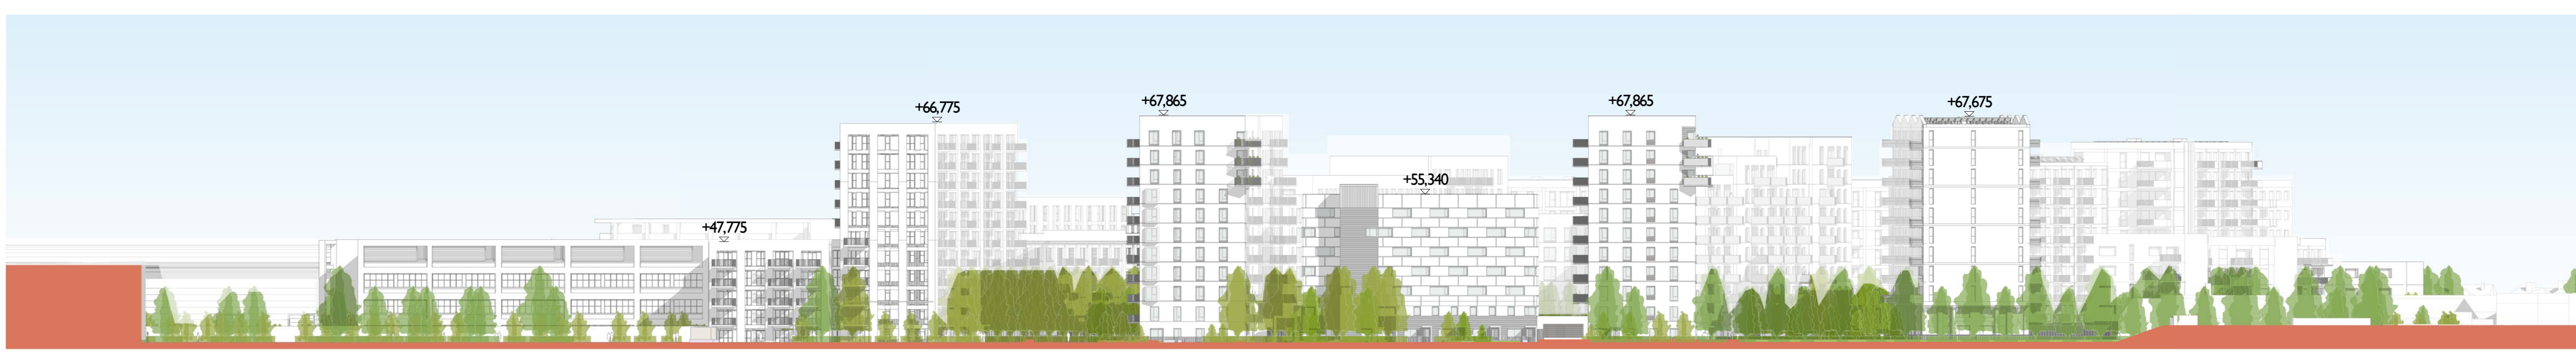

COFFEE PARK - SOUTH ELEVATION  
1:500