




WEST ELEVATION

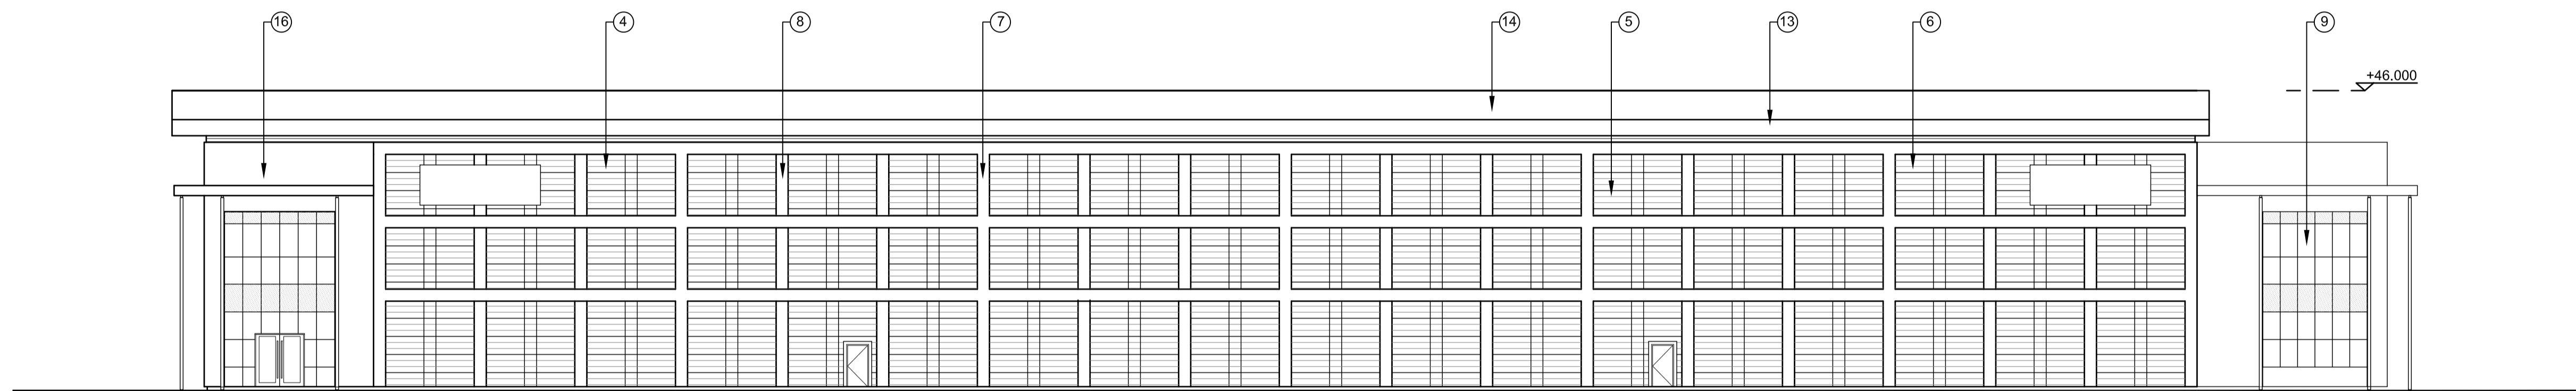

EAST ELEVATION

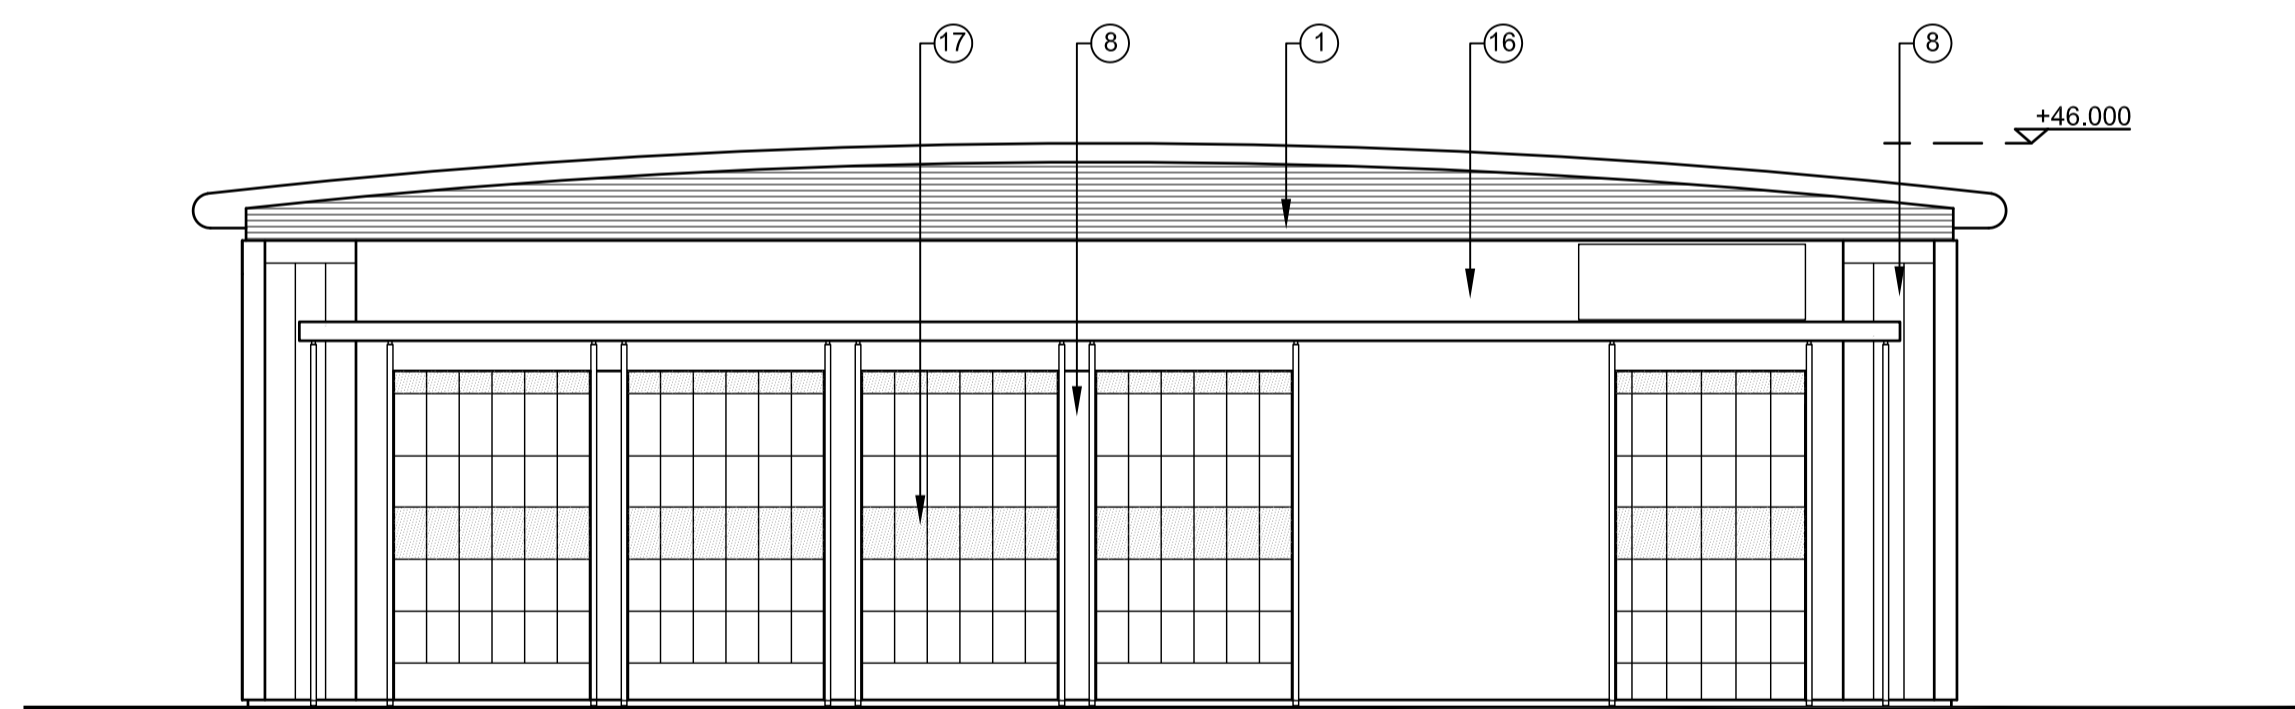

NORTH ELEVATION

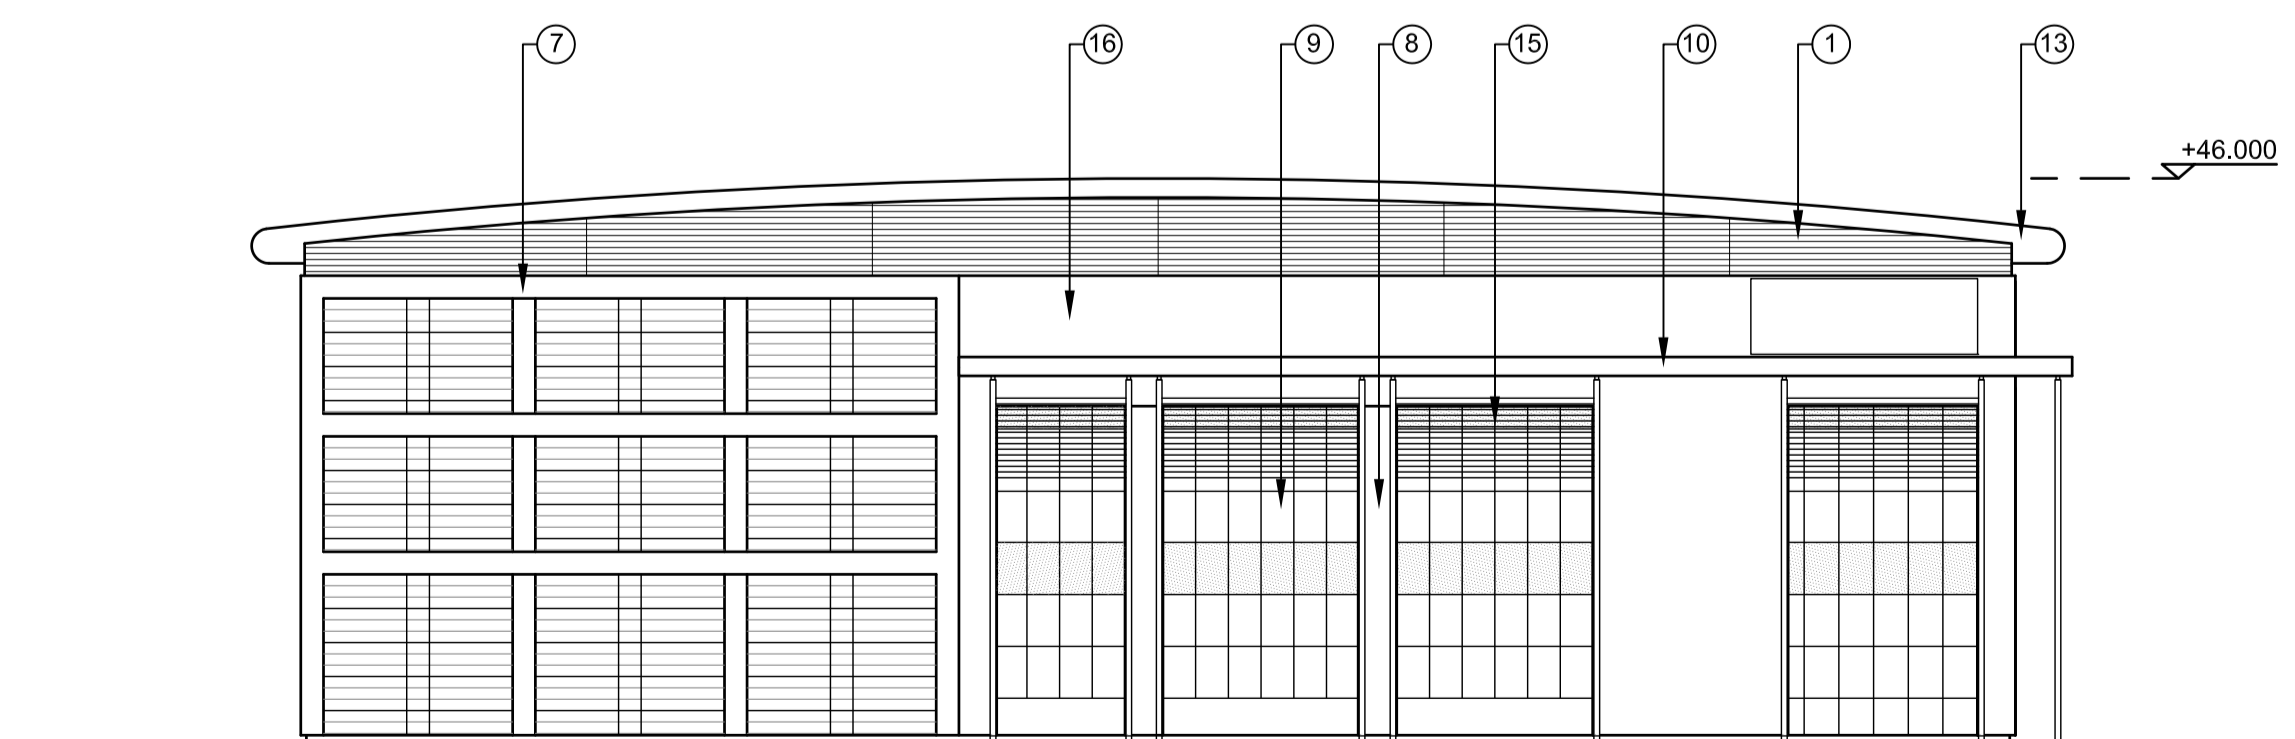

SOUTH ELEVATION

SCHEDULE OF FACING MATERIALS

①	Profiled Wall Cladding 1	Horizontally laid trapezoidal profiled steel cladding Finish: Colourcoat Prisma; Silver metallic RAL 9006
②	Profiled Wall Cladding 2	Vertically laid trapezoidal profiled steel cladding Finish: Colourcoat Prisma; Grey Aluminium RAL 9007
③	Flat Panel Wall Cladding 1	Flat metal faced composite cladding panels Finish: Colourcoat Prisma Colour: Silver metallic RAL 9006
④	Flat Panel Wall Cladding 2	Rainscreen cladding panels Finish: Colourcoat Prisma Colour: Silver Metallic RAL 9006 (Light Grey)
⑤	Flat Panel Wall Cladding 3	Rainscreen cladding panels Finish: Colourcoat Prisma Colour: Sirius (Mid Grey)
⑥	Flat Panel Wall Cladding 4	Rainscreen cladding panels Finish: Colourcoat Prisma Colour: Orion (Darker)
⑦	White Feature Band	Vertical & horizontal feature band Colour: Colourcoat Prisma; White RAL 9010
⑧	Dark Grey Flat Panel	Flat metal faced composite cladding panels Colour: Colourcoat Prisma; Zeus
⑨	Curtain Walling / Windows	Clear Anti-Sun double glazing in polyester powder coated aluminium curtain walling system. Colour: Slate Grey RAL 7012
⑩	Canopy	Powder coated aluminium entrance canopy with bullnose edge Finish: Polyester Powder Coat Colour: Grey Aluminium RAL 9007
⑪	Loading Doors	Aluminium faced composite sectional doors Finish: Matching adjacent cladding
⑫	Personnel Doors	Steel doors and frames Finish: Colourcoat Prisma; Matching adjacent cladding or Silver Metallic (RAL 9006)
⑬	Eaves/verge flashing	Powder coated aluminium eaves/verge flashing and soffit Colour: Grey Aluminium RAL 9007
⑭	Roof	1000 x 32R profiled steel roof decking with GRP rooflights Finish: HPS200 Colour: Albatross
⑮	Brise Soleil	To match cladding. Grey Aluminium RAL 9007
⑯	Render	Smooth concrete render Colour: White RAL 9010
⑰	Spandrel Panels	In polyester powder coated aluminium curtain walling system Colour: Slate Grey RAL 7012

