



SECTION J - J

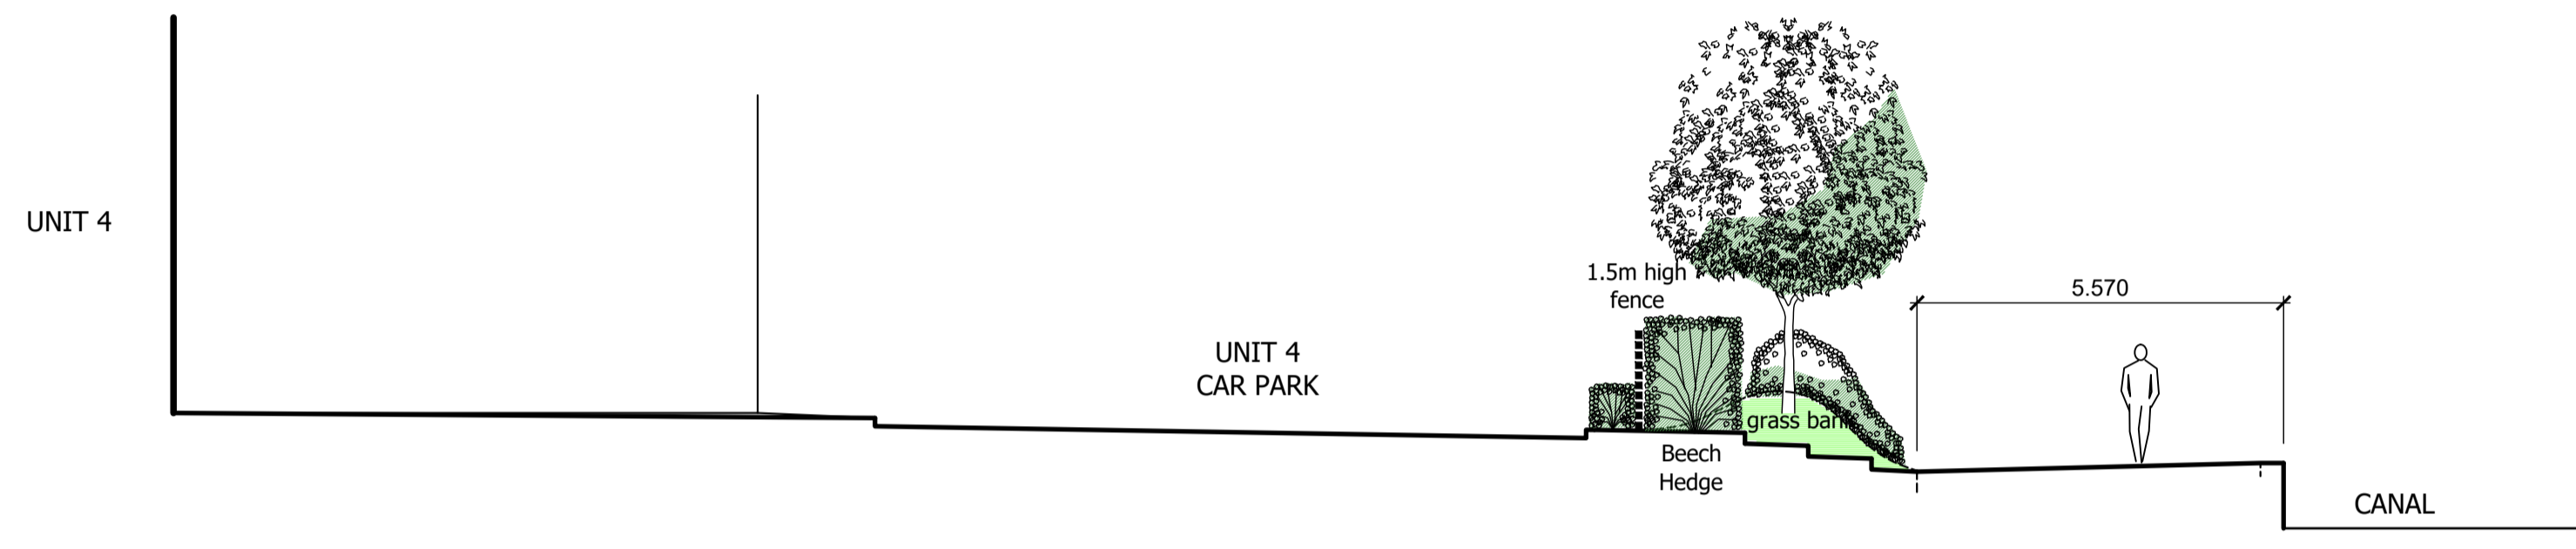


SECTION N - N




SECTION K - K

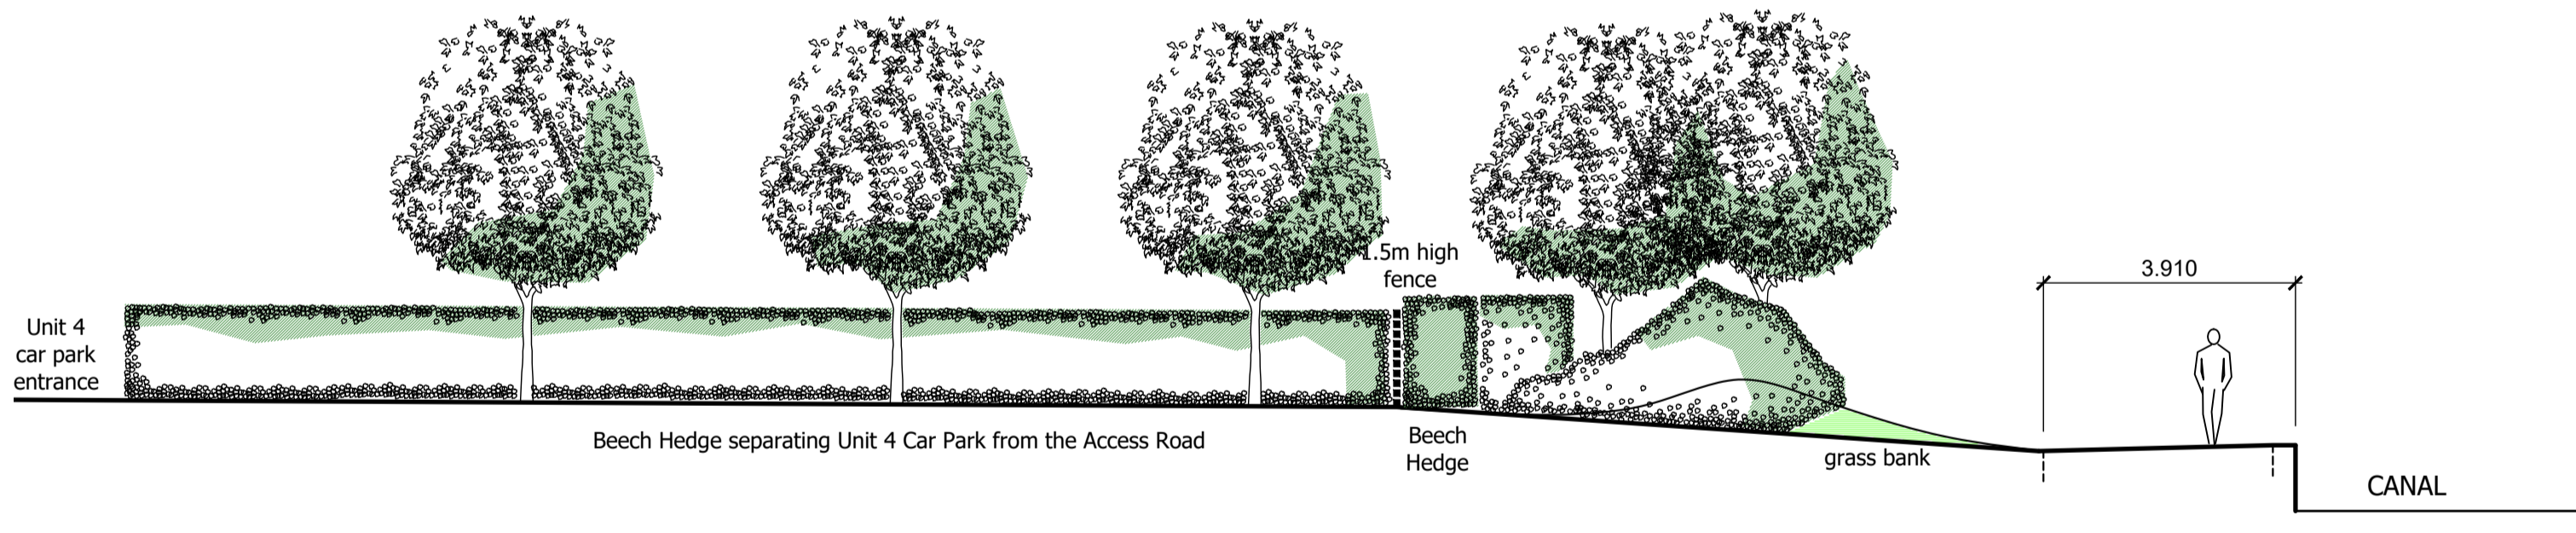


SECTION L - L

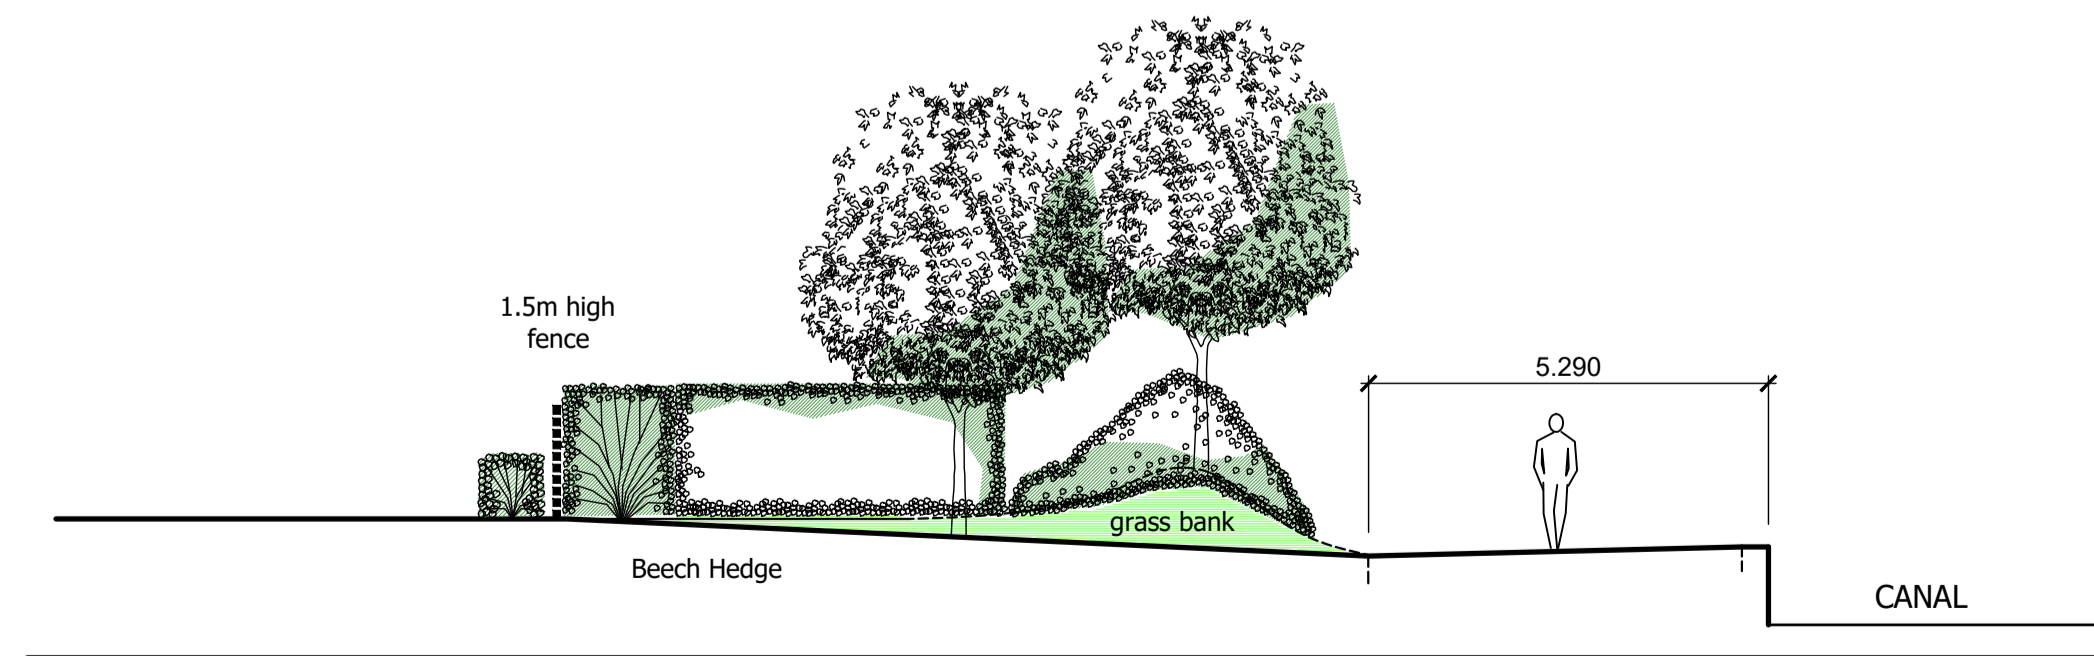

SECTION M - M

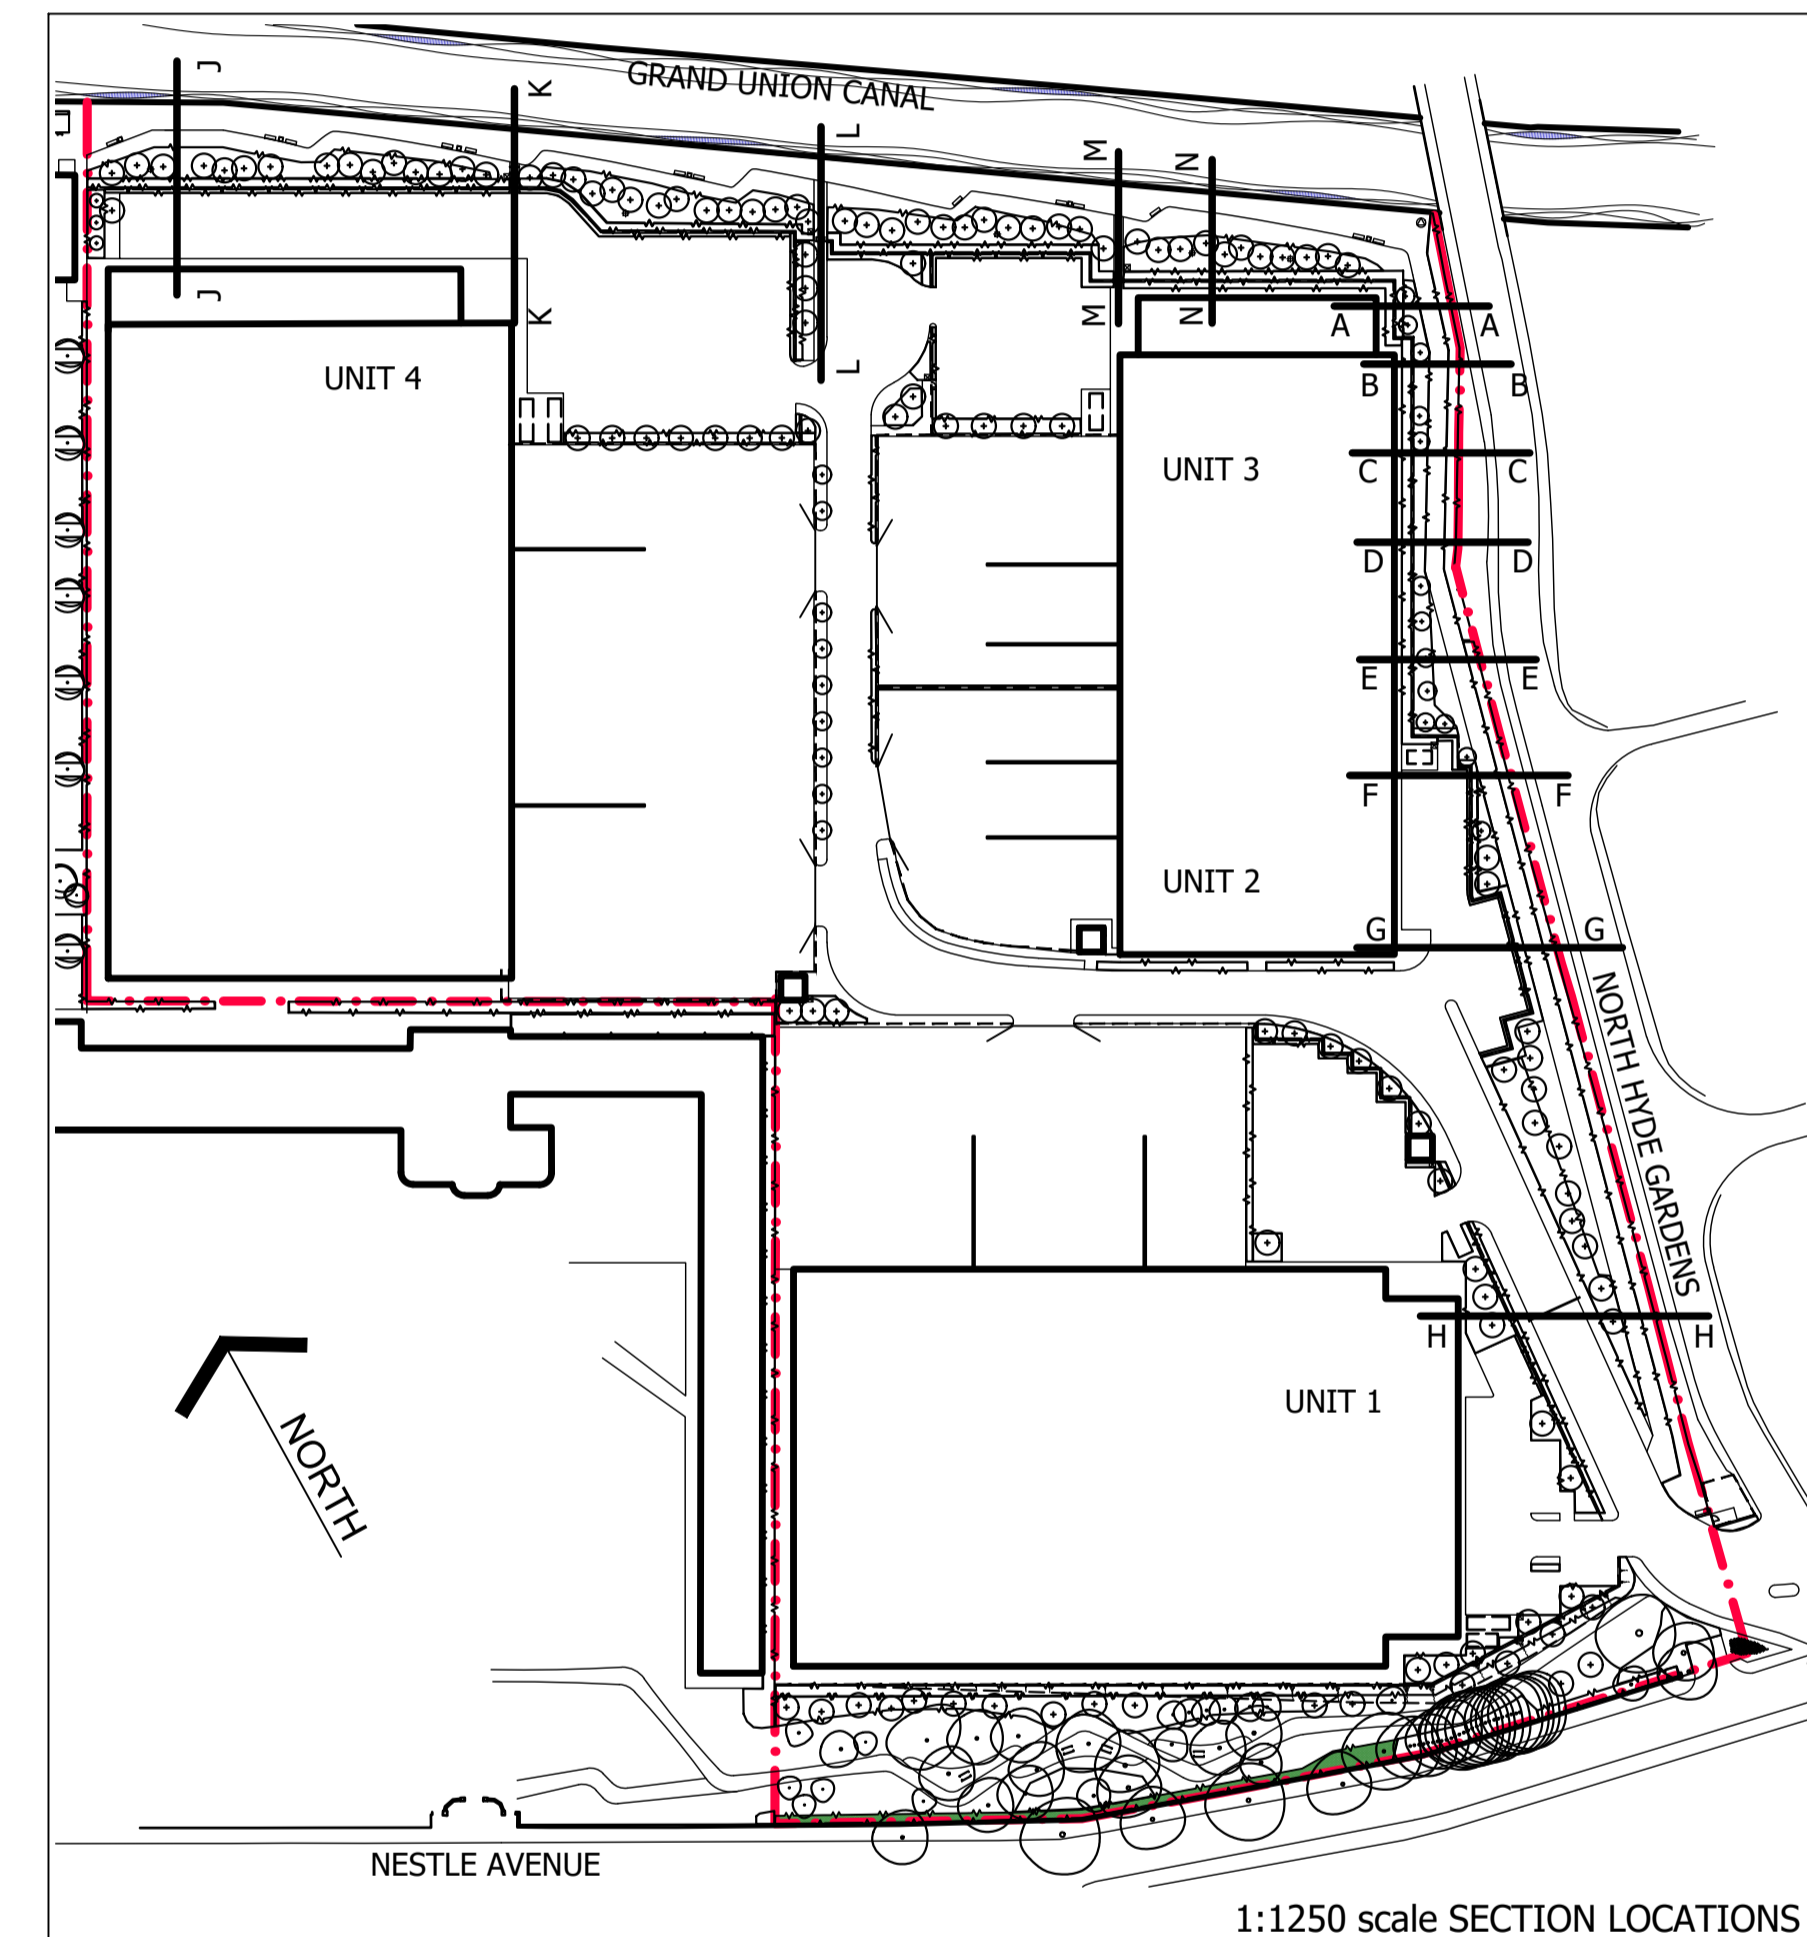

REFER TO DRAWING: 642.11.01 FOR SECTIONS: "A" TO "H" ADJACENT TO NORTH HYDE GARDENS

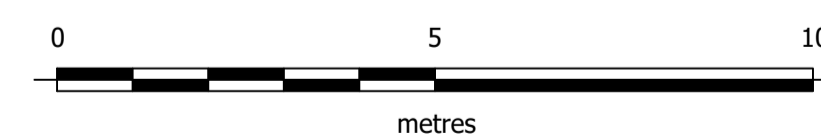

**SEGro**  
SEGro PROPERTIES LTD  
258 BATH ROAD  
SLOUGH SL1 4DX  
Tel: 01753 537171

NESTLE HAYES

CANALSIDE SECTIONS

Scale 1:100 @ A1 Date JULY 2017

Drawing 642.11.02 Revision

**TALA** TERRY ANDERSON LANDSCAPE ARCHITECTS  
54 Kenilworth Avenue . Wimbledon . London SW19 7LW Tel: 020-8947 6859  
info@terryanderson.co.uk