




SECTION A - A

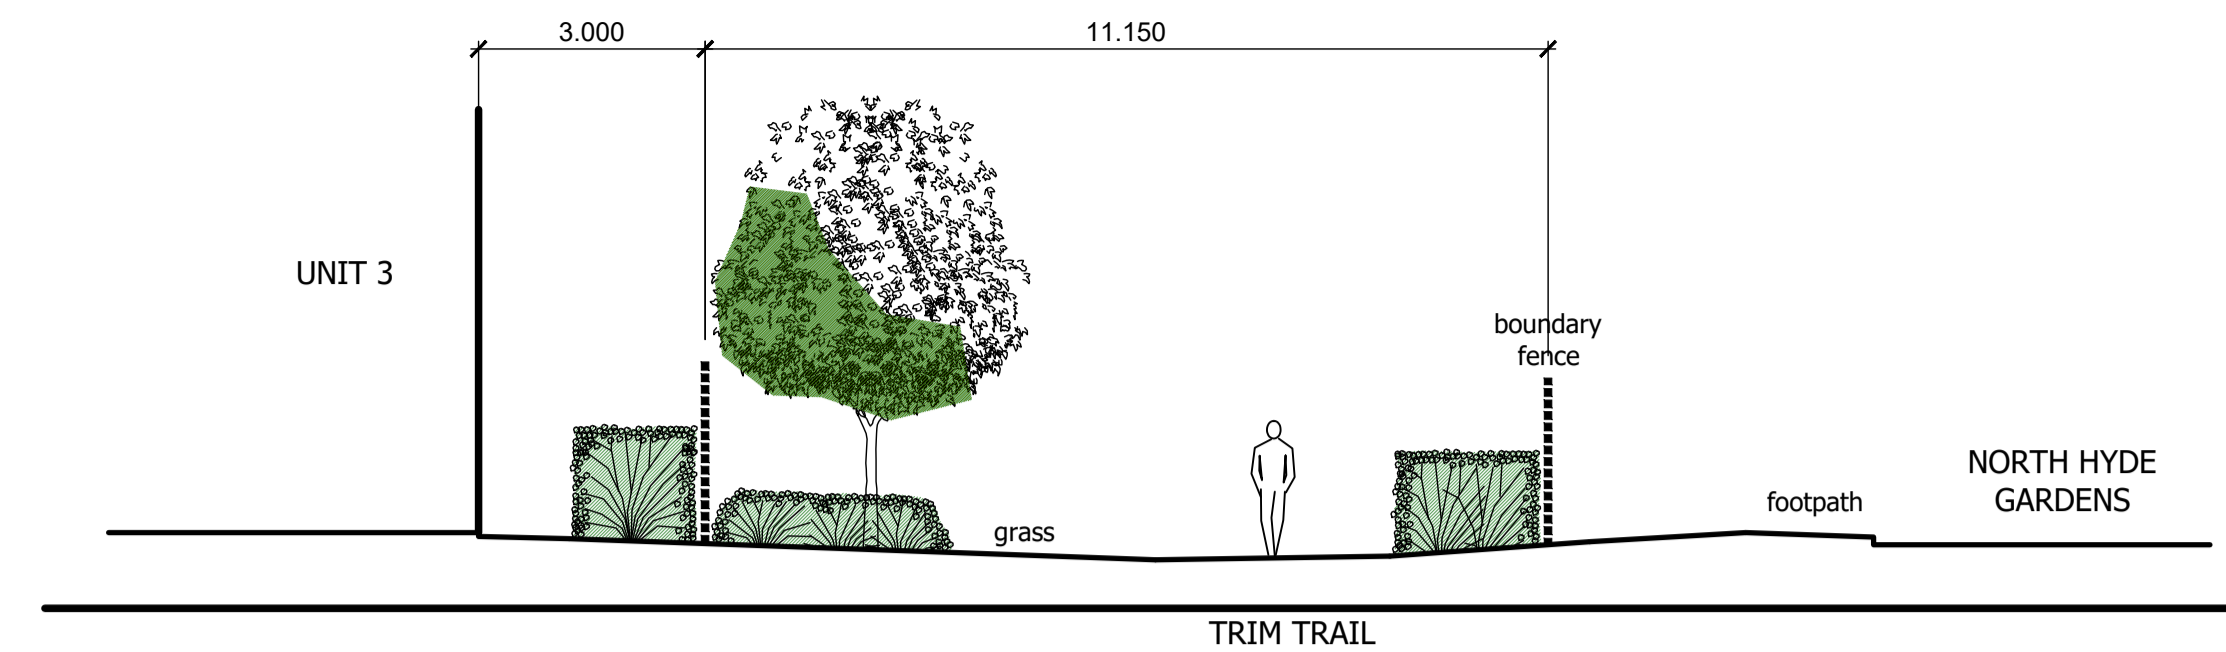


SECTION E - E

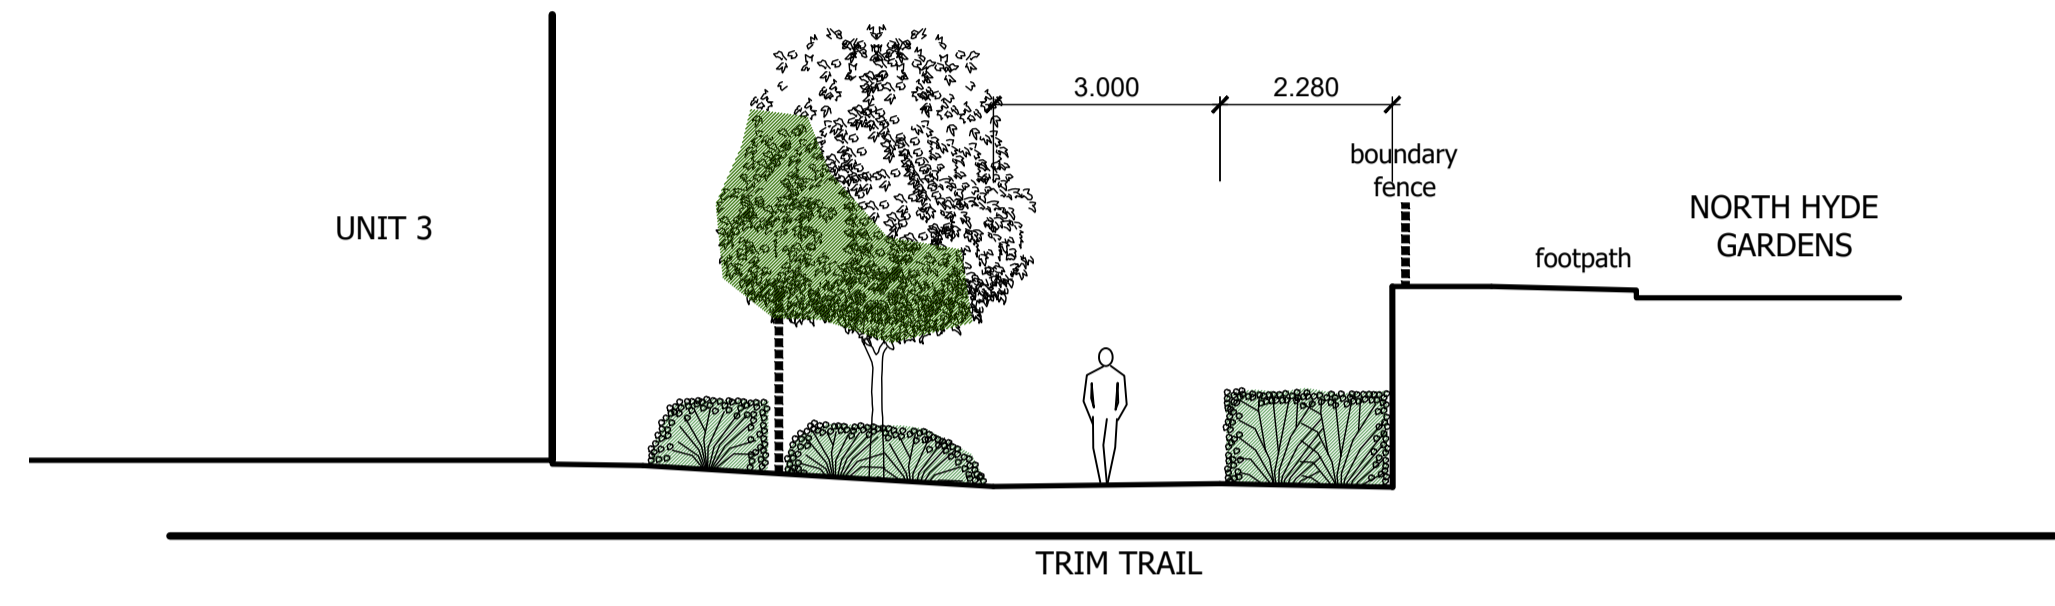


SECTION B - B

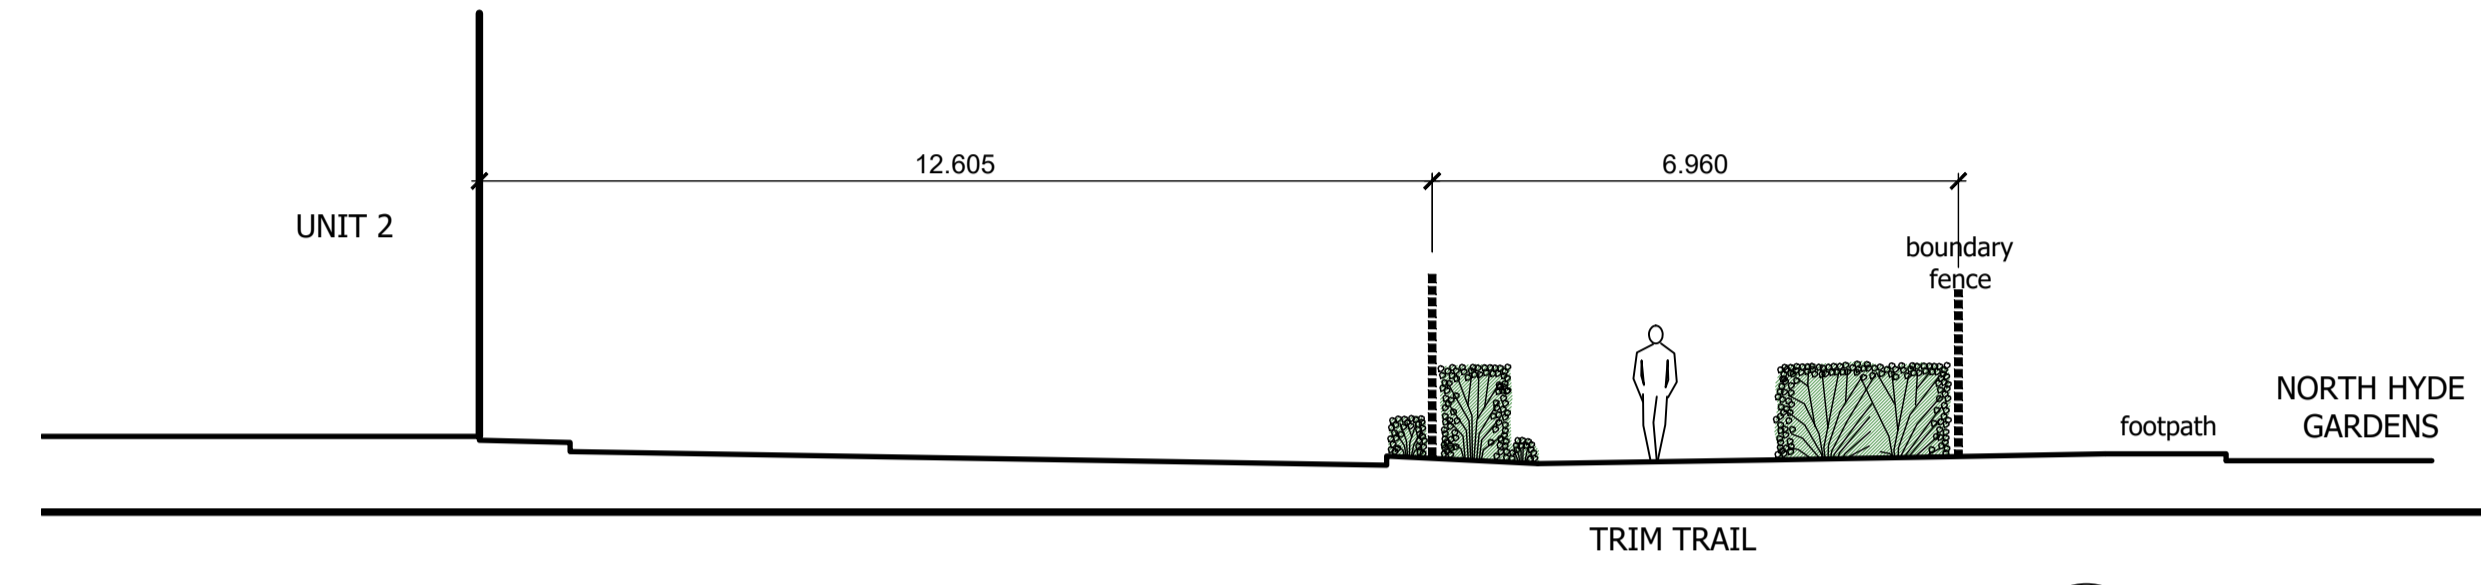


SECTION F - F

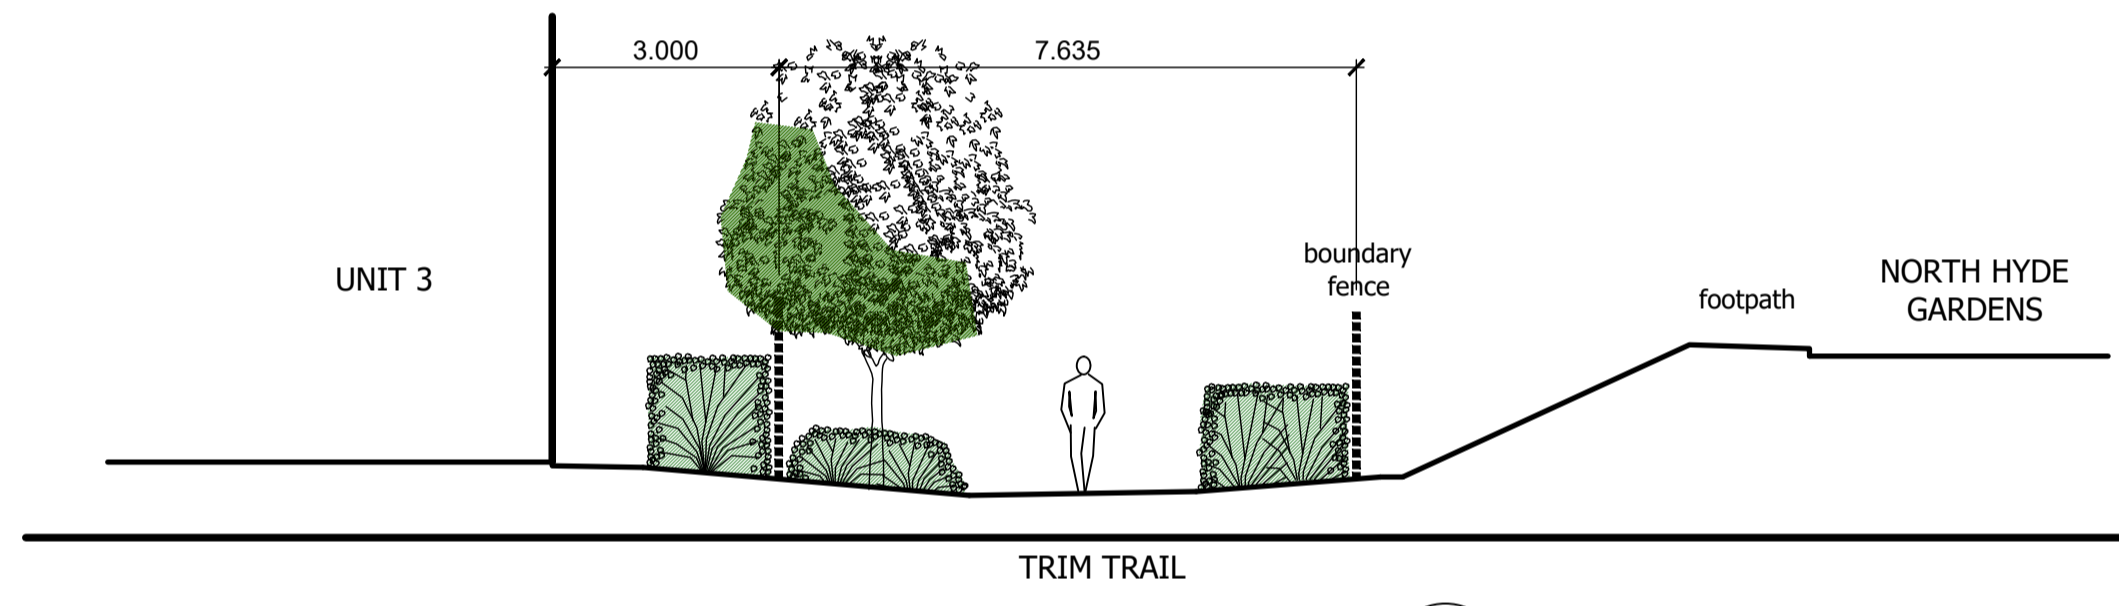

SECTION C - C

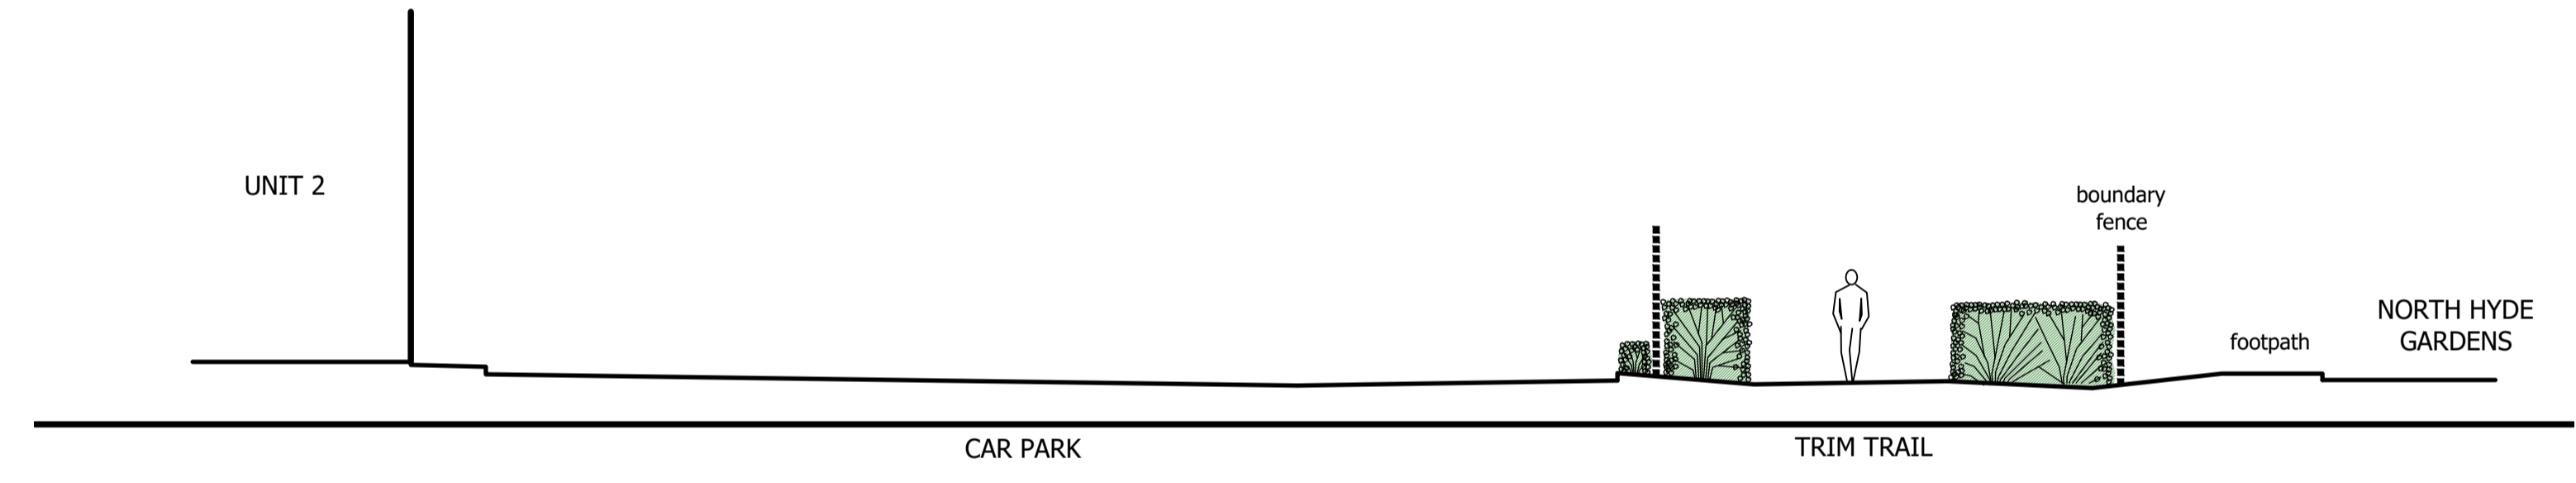


SECTION G - G

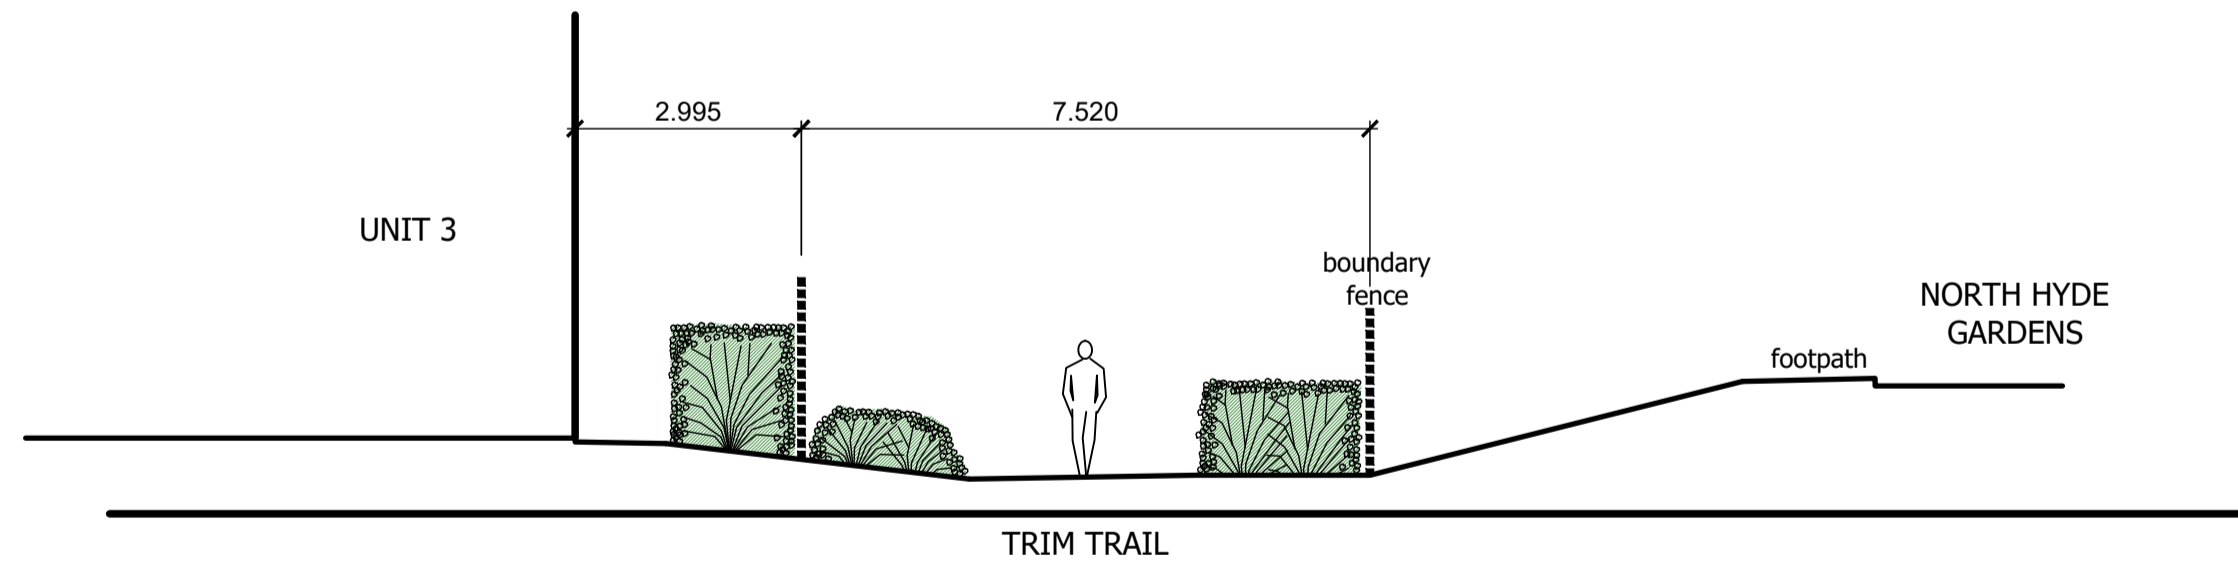

SECTION D - D



SECTION H - H

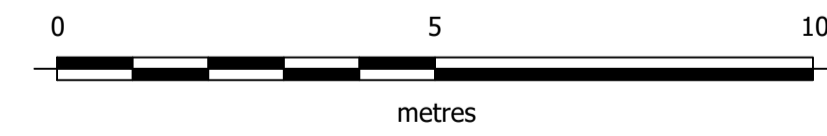

Refer to Drawing: 642.11.02 for Site Layout with location of Sections

SEGRO
 SEGRO PROPERTIES LTD
 258 BATH ROAD
 SLOUGH SL1 4DX
 Tel: 01753 537171

NESTLE HAYES

EAST BOUNDARY SECTIONS

Scale: 1:100 @ A1
 Date: JULY 2017
 Drawing: 642.11.01
 Revision:

TALA TERRY ANDERSON LANDSCAPE ARCHITECTS
 54 Kenilworth Avenue · Wimbledon · London SW19 7LW Tel: 020-8947 6859
 info@terryanderson.co.uk