


REFER TO DRAWING: 642.49.02


UNIT 1

REFER TO DRAWING: 642.19.02

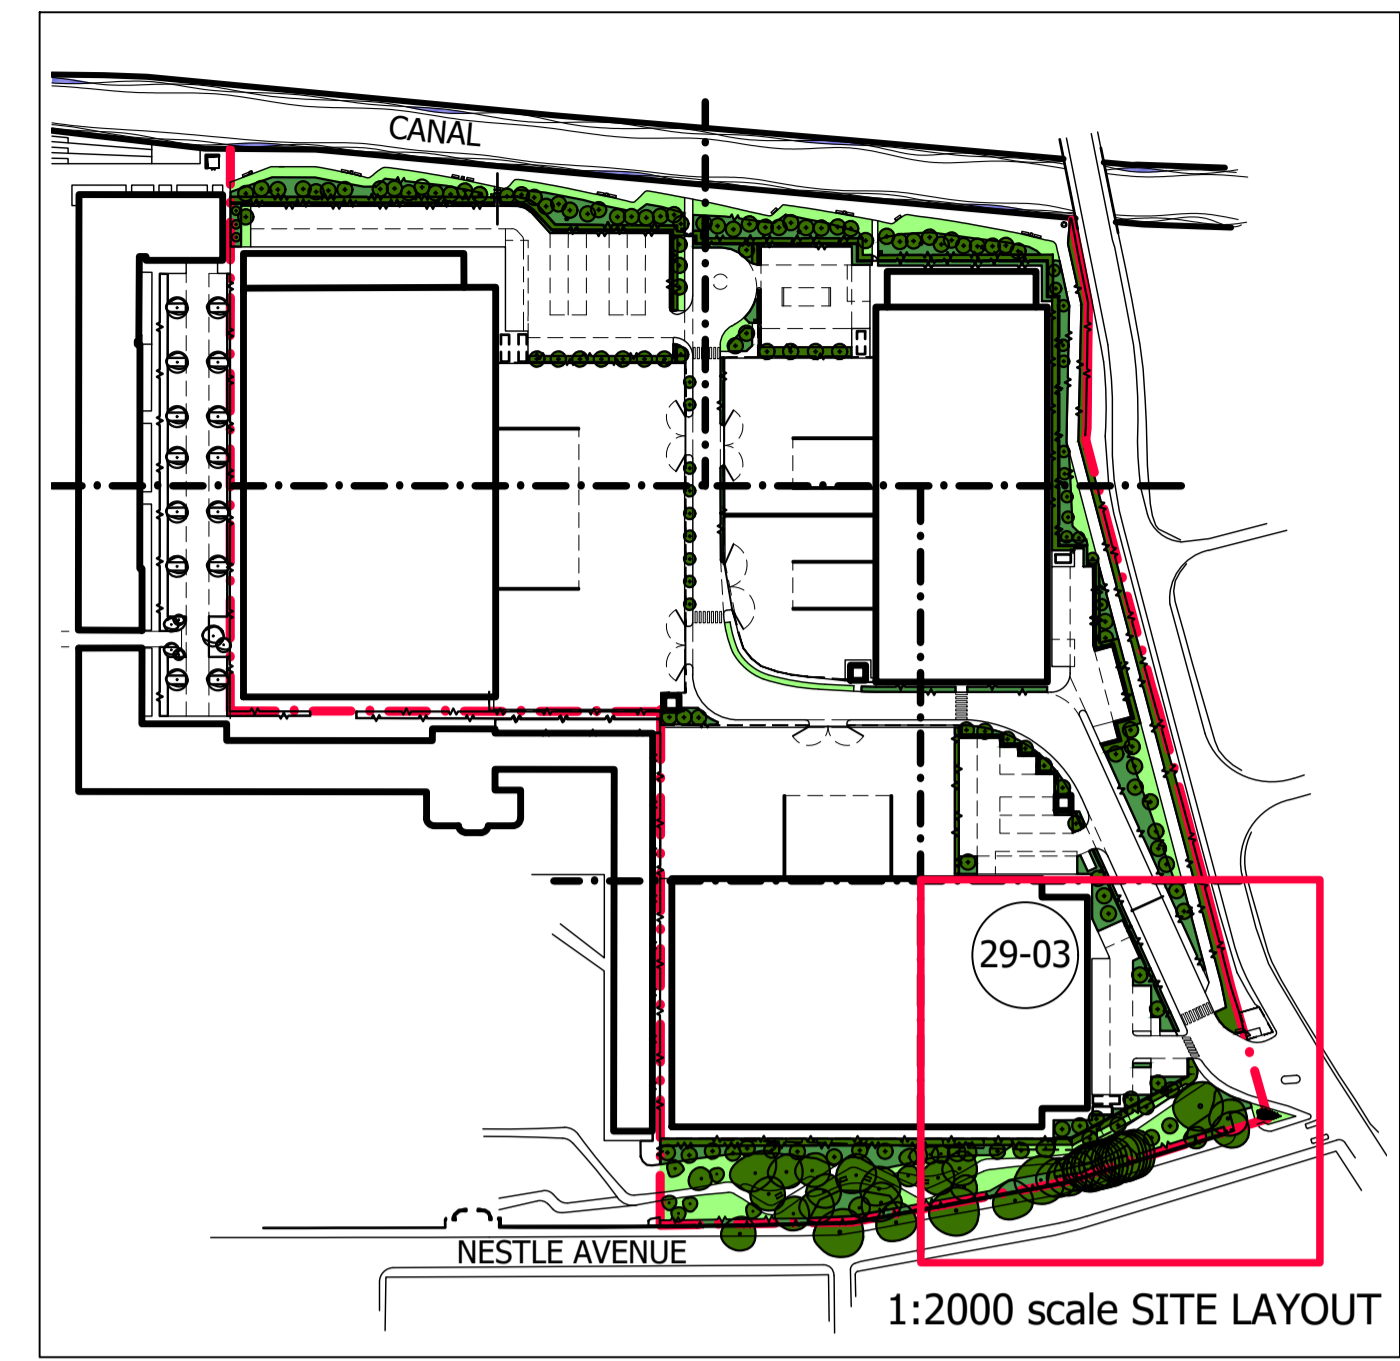

1:2000 scale SITE LAYOUT

- EXISTING TREE
- TREE TO BE REMOVED
- PROPOSED TREE
- PLANT BED
- HEDGE
- EXISTING BOUNDARY HEDGE
- GRASS AREA
- WP WATERPOINT

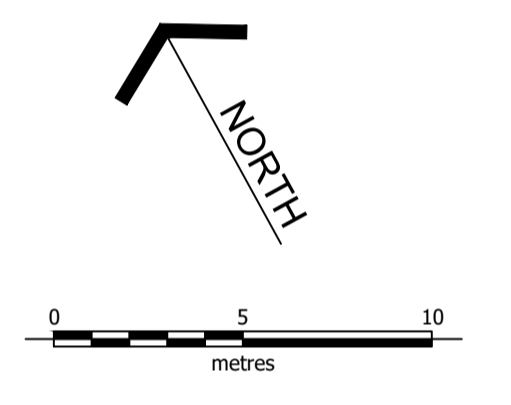

Refer to Drawing: 642.39.03 for Plant Schedules:
Species, Number of plants and Sizes.
Refer to Drawing: 642.49.02 for the Outline Specification

SEGR0
SEGR0 PROPERTIES LTD

258 BATH ROAD
SLOUGH SL1 4DX
Tel: 01753 537171

NESTLE HAYES

PLANTING LAYOUT
Sheet 2 of 6

Scale: 1:200 @ A1 Date: JULY 2017

Drawing: 642.29.03 Revision:

TALA TERRY ANDERSON LANDSCAPE ARCHITECTS
54 Kenilworth Avenue, Wimbledon, London SW19 7LW Tel: 020-8947 6859
info@terryanderson.co.uk