

1. THIS DRAWING IS TO BE READ IN CONJUNCTION WITH ALL RELEVANT ARCHITECT'S AND ENGINEER'S DRAWINGS AND THE SPECIFICATION.

2. DO NOT SCALE FROM THIS DRAWING.

3. KEY:

- EXISTING KERB LINE
- PROPOSED KERB LINE

This drawing incorporates information from the Ordnance Survey which is © CROWN COPYRIGHT  
 ABA Licence Number: AL 1000 17547

**FOR INFORMATION ONLY**

B	20.07.12	KEY ADDED, DRAWING TITLE REVISED.	MT
A	06.07.12	ROAD NAMES & NOTES ADDED.	MT
-	1.5.12	ISSUED FOR INFORMATION.	BA

Job  
**OLD VINYL FACTORY, HAYES**

THE  
**BLYTH ROAD / DAWLEY ROAD ROUNDABOUT PROPOSED IMPROVEMENTS**

drawn  
 JWH  
 checked  
 BA  
 date  
 APRIL '12  
 scale (ref: 1:50)




**Alan Baxter**

75 Cowcross Street London EC1M 6EL  
 tel 020 7250 1555  
 email aba@alanbaxter.co.uk  
 www.alanbaxter.co.uk

dra. no.  
**1615/002/01**

Rev.  
**B**

Alan Baxter & Associates Ltd is a Limited Liability Partnership registered in England number 02328096. Registered office: 75 Cowcross Street, London EC1M 6EL.

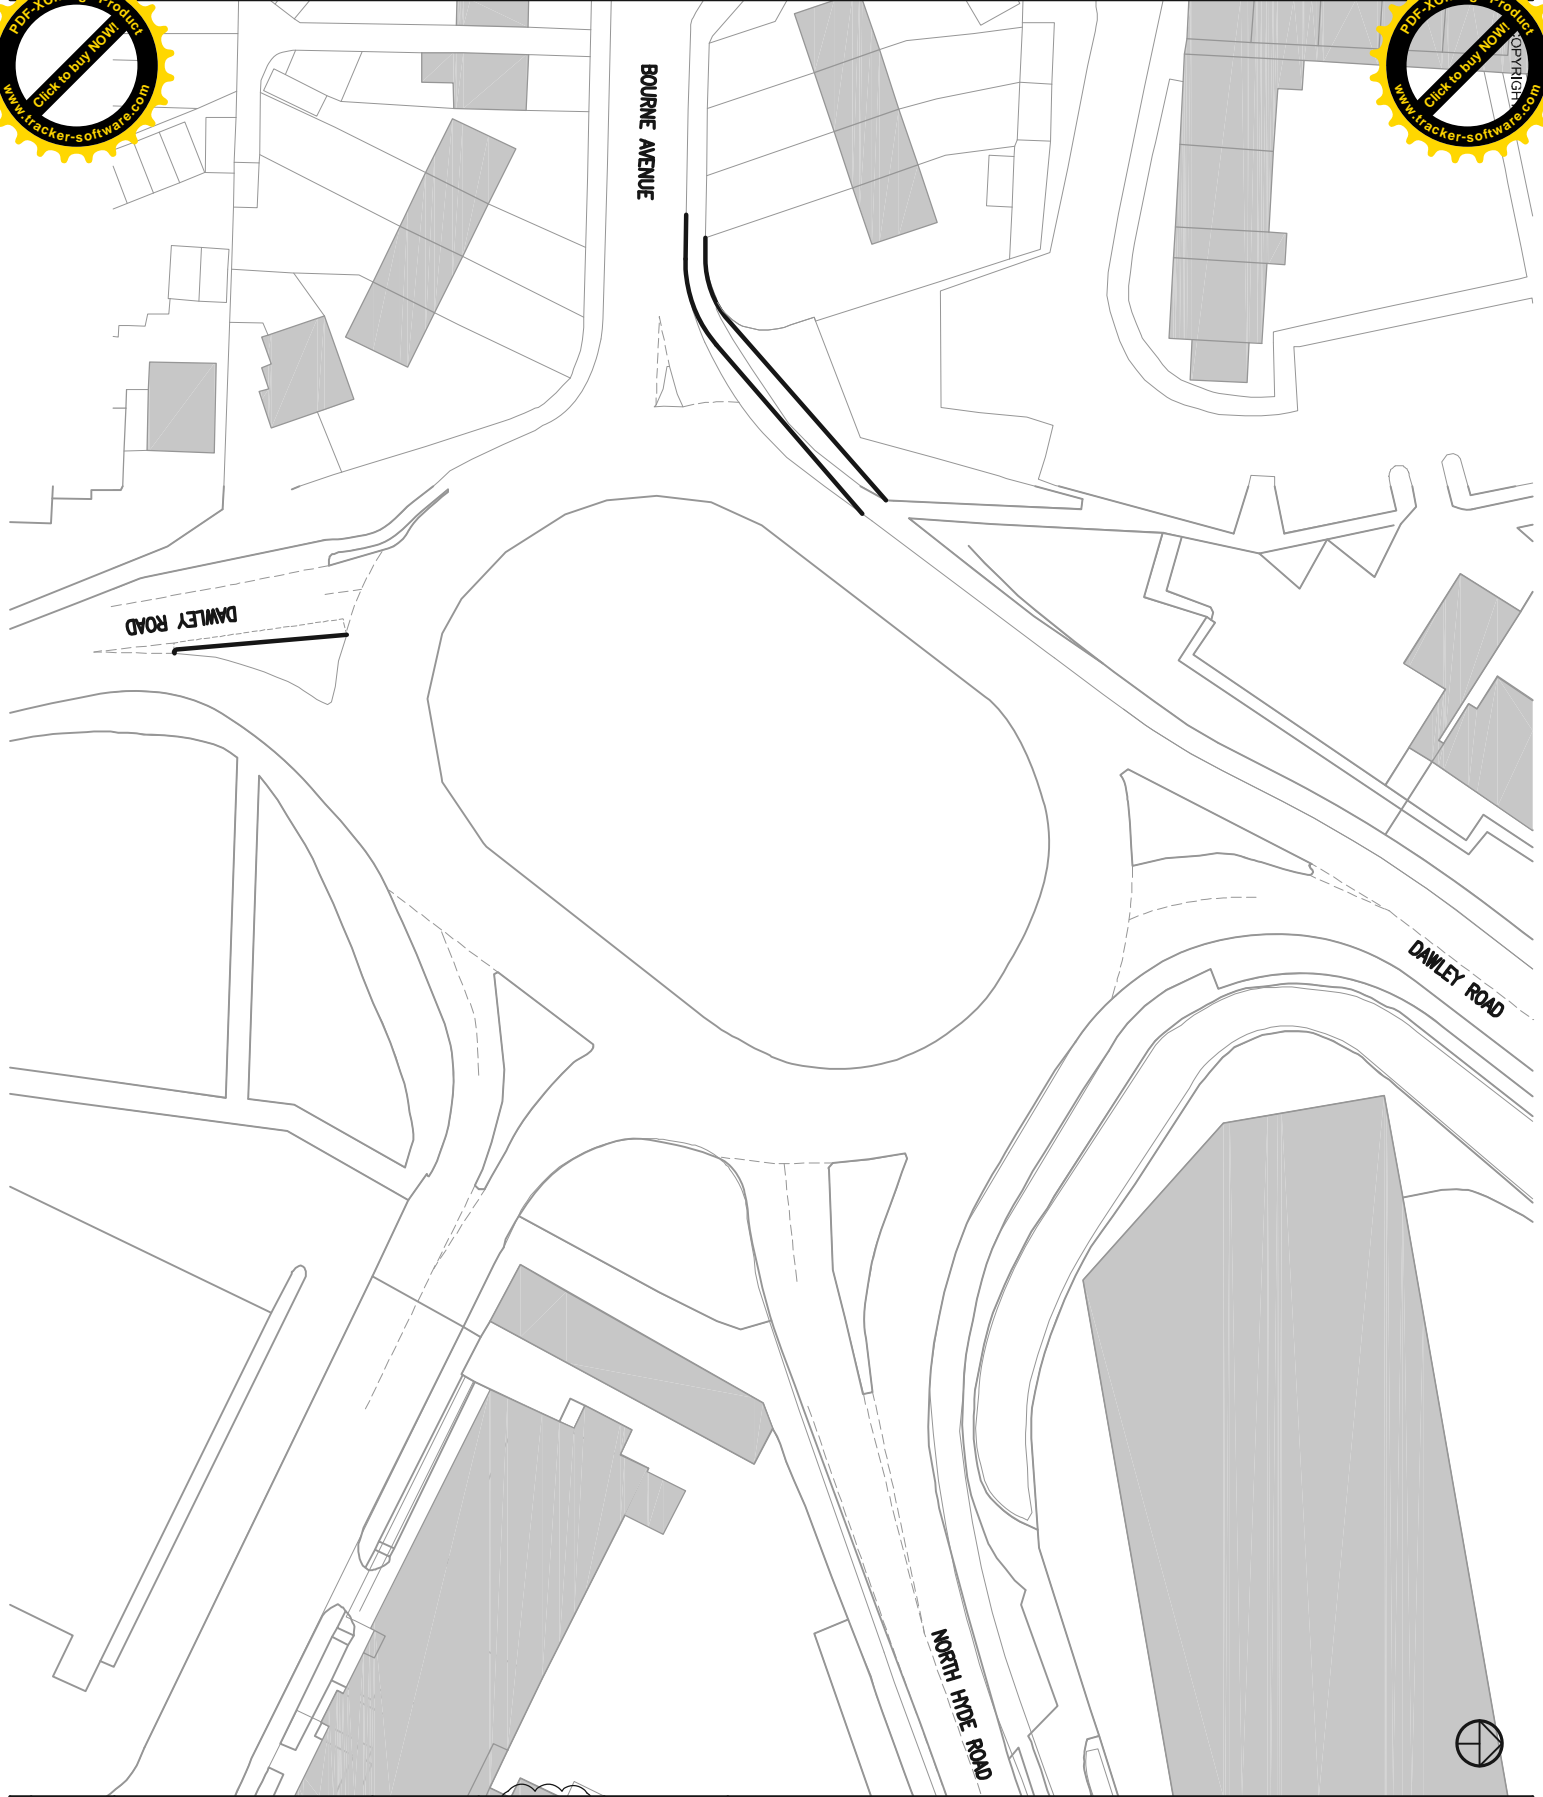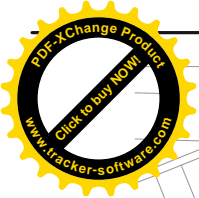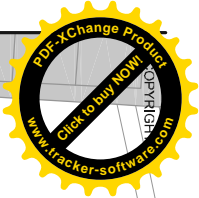

- notes
1. THIS DRAWING IS TO BE READ IN CONJUNCTION WITH ALL RELEVANT ARCHITECTS AND ENGINEER'S DRAWINGS AND THE SPECIFICATION.
  2. DO NOT SCALE FROM THIS DRAWING.

3. KEY:

— EXISTING KERB LINE

— PROPOSED KERB LINE

This drawing incorporates information from the Ordnance Survey which is © CROWN COPYRIGHT  
 ABA Licence Number: AL 1000 17547

**FOR INFORMATION ONLY**

B	20/07/12	KEY ADDED, DRAWING TITLE REVISED.	MT
A	06/07/12	ROAD NAMES & NOTES ADDED.	MT
-	1.5.12	ISSUED FOR INFORMATION.	BA

OLD VINYL FACTORY, HAYES

N. HYDE ROAD / DAWLEY ROAD ROUNDABOUT PROPOSED IMPROVEMENTS

drawn: JWH  
 checked: BA  
 date: APRIL '12  
 scale (sheet - A3): 1:500


**Alan Baxter**  
 75 Cowcross Street London EC1M 6EL  
 tel 020 7250 1555  
 email alba@alanbaxter.co.uk  
 www.alanbaxter.co.uk

figs. no. 1615/002/03  
 rev. B

© Alan Baxter 2012. All rights reserved. Reproduction without written permission is prohibited.



**TRAFFIC LIGHT STAGING:**

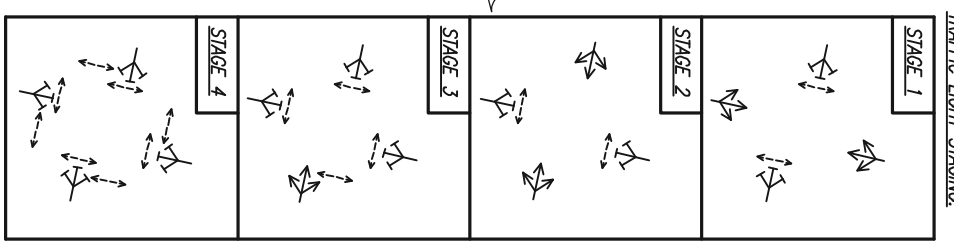

- notes
1. THIS DRAWING IS TO BE READ IN CONJUNCTION WITH ALL RELEVANT ARCHITECT'S AND ENGINEER'S DRAWINGS AND THE SPECIFICATION.
  2. DO NOT SCALE FROM THIS DRAWING.

3. KEY:

— EXISTING KERB LINE

— PROPOSED KERB LINE

This drawing incorporates information from the Ordnance Survey which is © CROWN COPYRIGHT  
 AEA Licence Number: AL 1000 17547

**FOR INFORMATION ONLY**

B	20.07. KEY & NOTE ADDED, 2012	MT
A	06.07. DRAWING TITLE REVISED, 2012	MT
-	21.06. STAGING REVISED, 2012	MT
-	21.06. ISSUED FOR INFORMATION, 2012	MT

THE OLD VINYL FACTORY

NORTH HYDE ROAD / STATION ROAD JUNCTION PROPOSED IMPROVEMENTS

drawn DN MT  
 checked MT  
 date JUN '12  
 scale (unless A3) 1:500

**Alan Baxter**

75 Cowcross Street London EC1M 6EL  
 tel 020 7250 1555  
 email alba@alanbaxter.co.uk  
 www.alanbaxter.co.uk

fig. no. 1615/02/05  
 rev. B

© Alan Baxter 2012. All Rights Reserved. Reproduction of this drawing without the written permission of Alan Baxter is prohibited.