

- KEY:**
- 15 Tree Numbers
 - Tree Canopies
 - [8] Category 'U' Trees
 - [8] Category 'U' Trees Removed
 - [A] Category 'A' RPA
 - [B] Category 'B' RPA
 - [C] Category 'C' RPA
 - [7] Trees to be Removed
 - [] Tree Protection Barrier
 - Hard Surface Removal
 - Existing Service Removal
 - [] Site Hoarding



Cited from Google Earth

REV	DATE	NOTE	Drawn	Chkd
REVISIONS				






TITLE
**Former Nestle Factory
 Tree Protection Plan**

CLIENT
Barratt West London

SCALE 1:1000 @ A3	DATE JUL 2018	DRAWN GW
DRAWING NUMBER 9801 TPP 01 Rev A (North)		REVISION

Based on topographical survey ref: 20897_OGL_REV 0.dwg

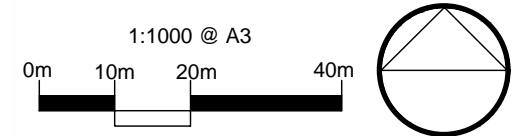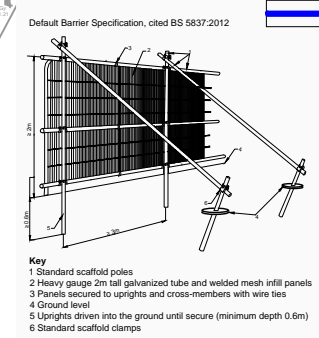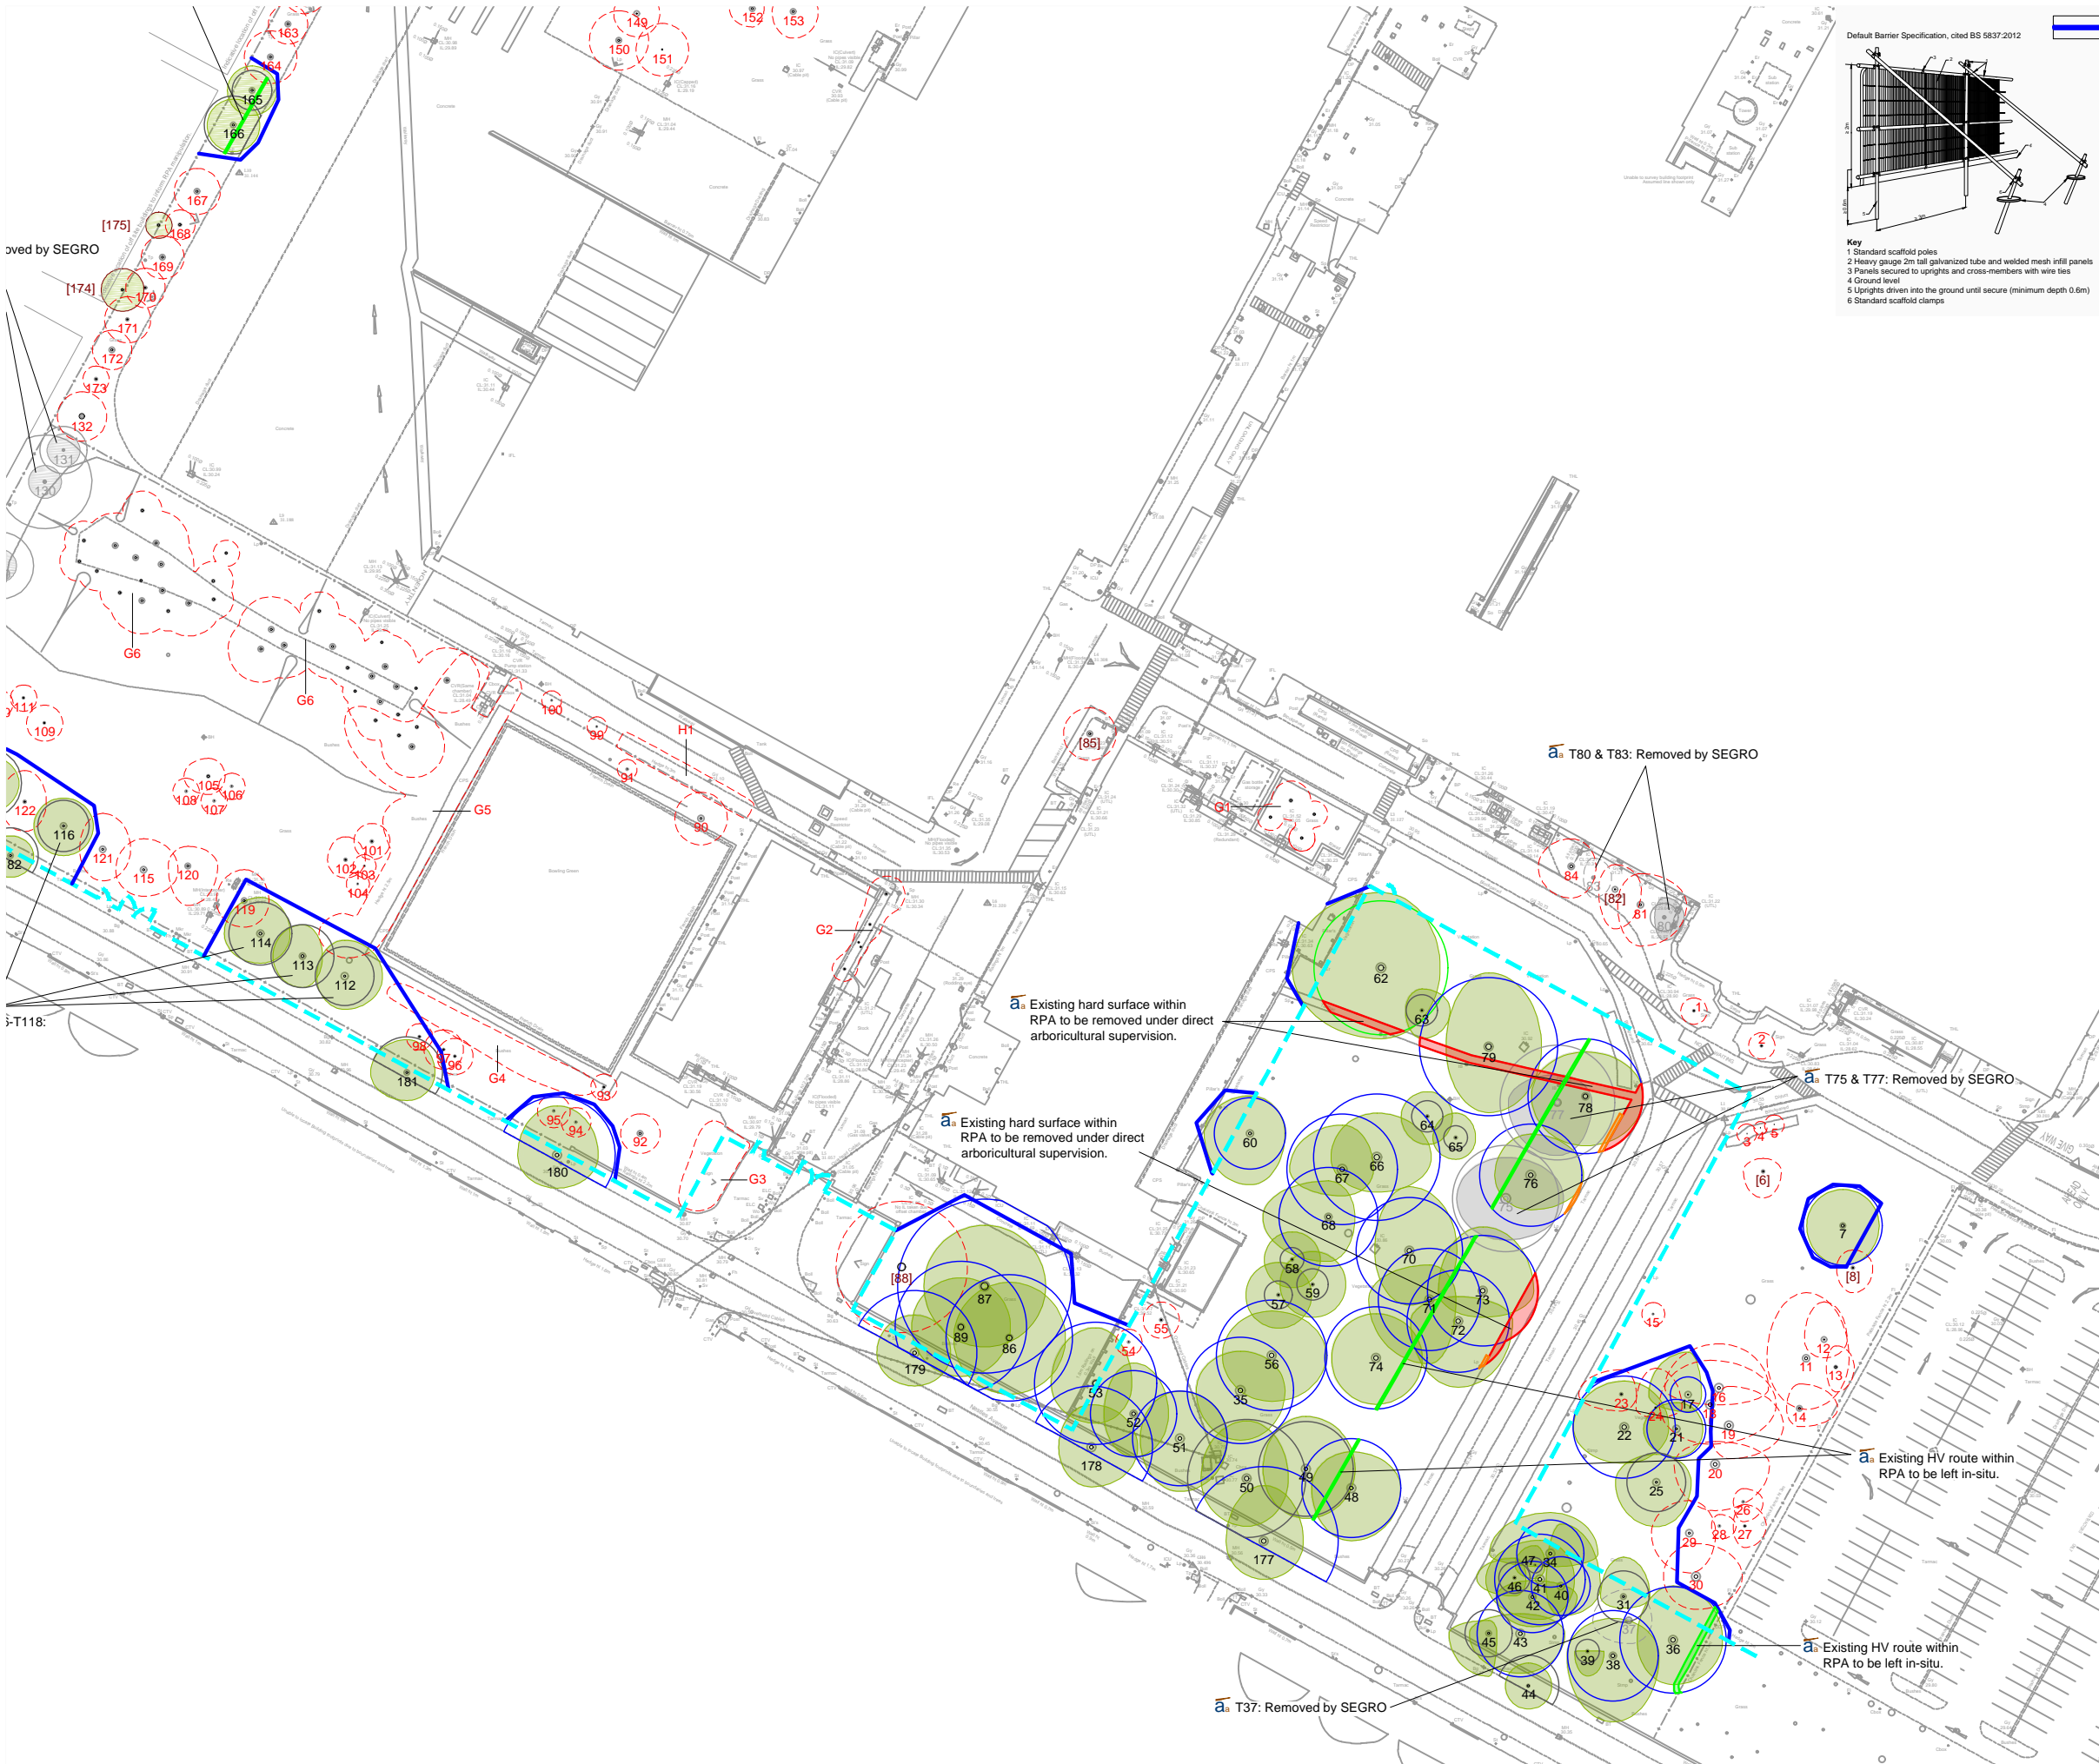

- KEY:
- Tree Numbers
 - Tree Canopies
 - Category 'U' Trees
 - Category 'U' Trees Removed
 - Category 'A' RPA
 - Category 'B' RPA
 - Category 'C' RPA
 - Trees to be Removed
 - Tree Protection Barrier
 - Hard Surface Removal
 - Existing Service Removal
 - Site Hoarding



Cited from Google Earth

REV	DATE	NOTE	Drawn	Chk'd
REVISIONS				



TITLE
**Former Nestle Factory
 Tree Protection Plan**

CLIENT
Barratt West London

SCALE	DATE	DRAWN
1:1000 @ A3	JUL 2018	GW
DRAWING NUMBER	REVISION	
9801 TPP 01 Rev A (South)		

Based on topographical survey ref: 20897_OGL_RELV 0.dwg