


1 12 LEVEL 00  
1:100

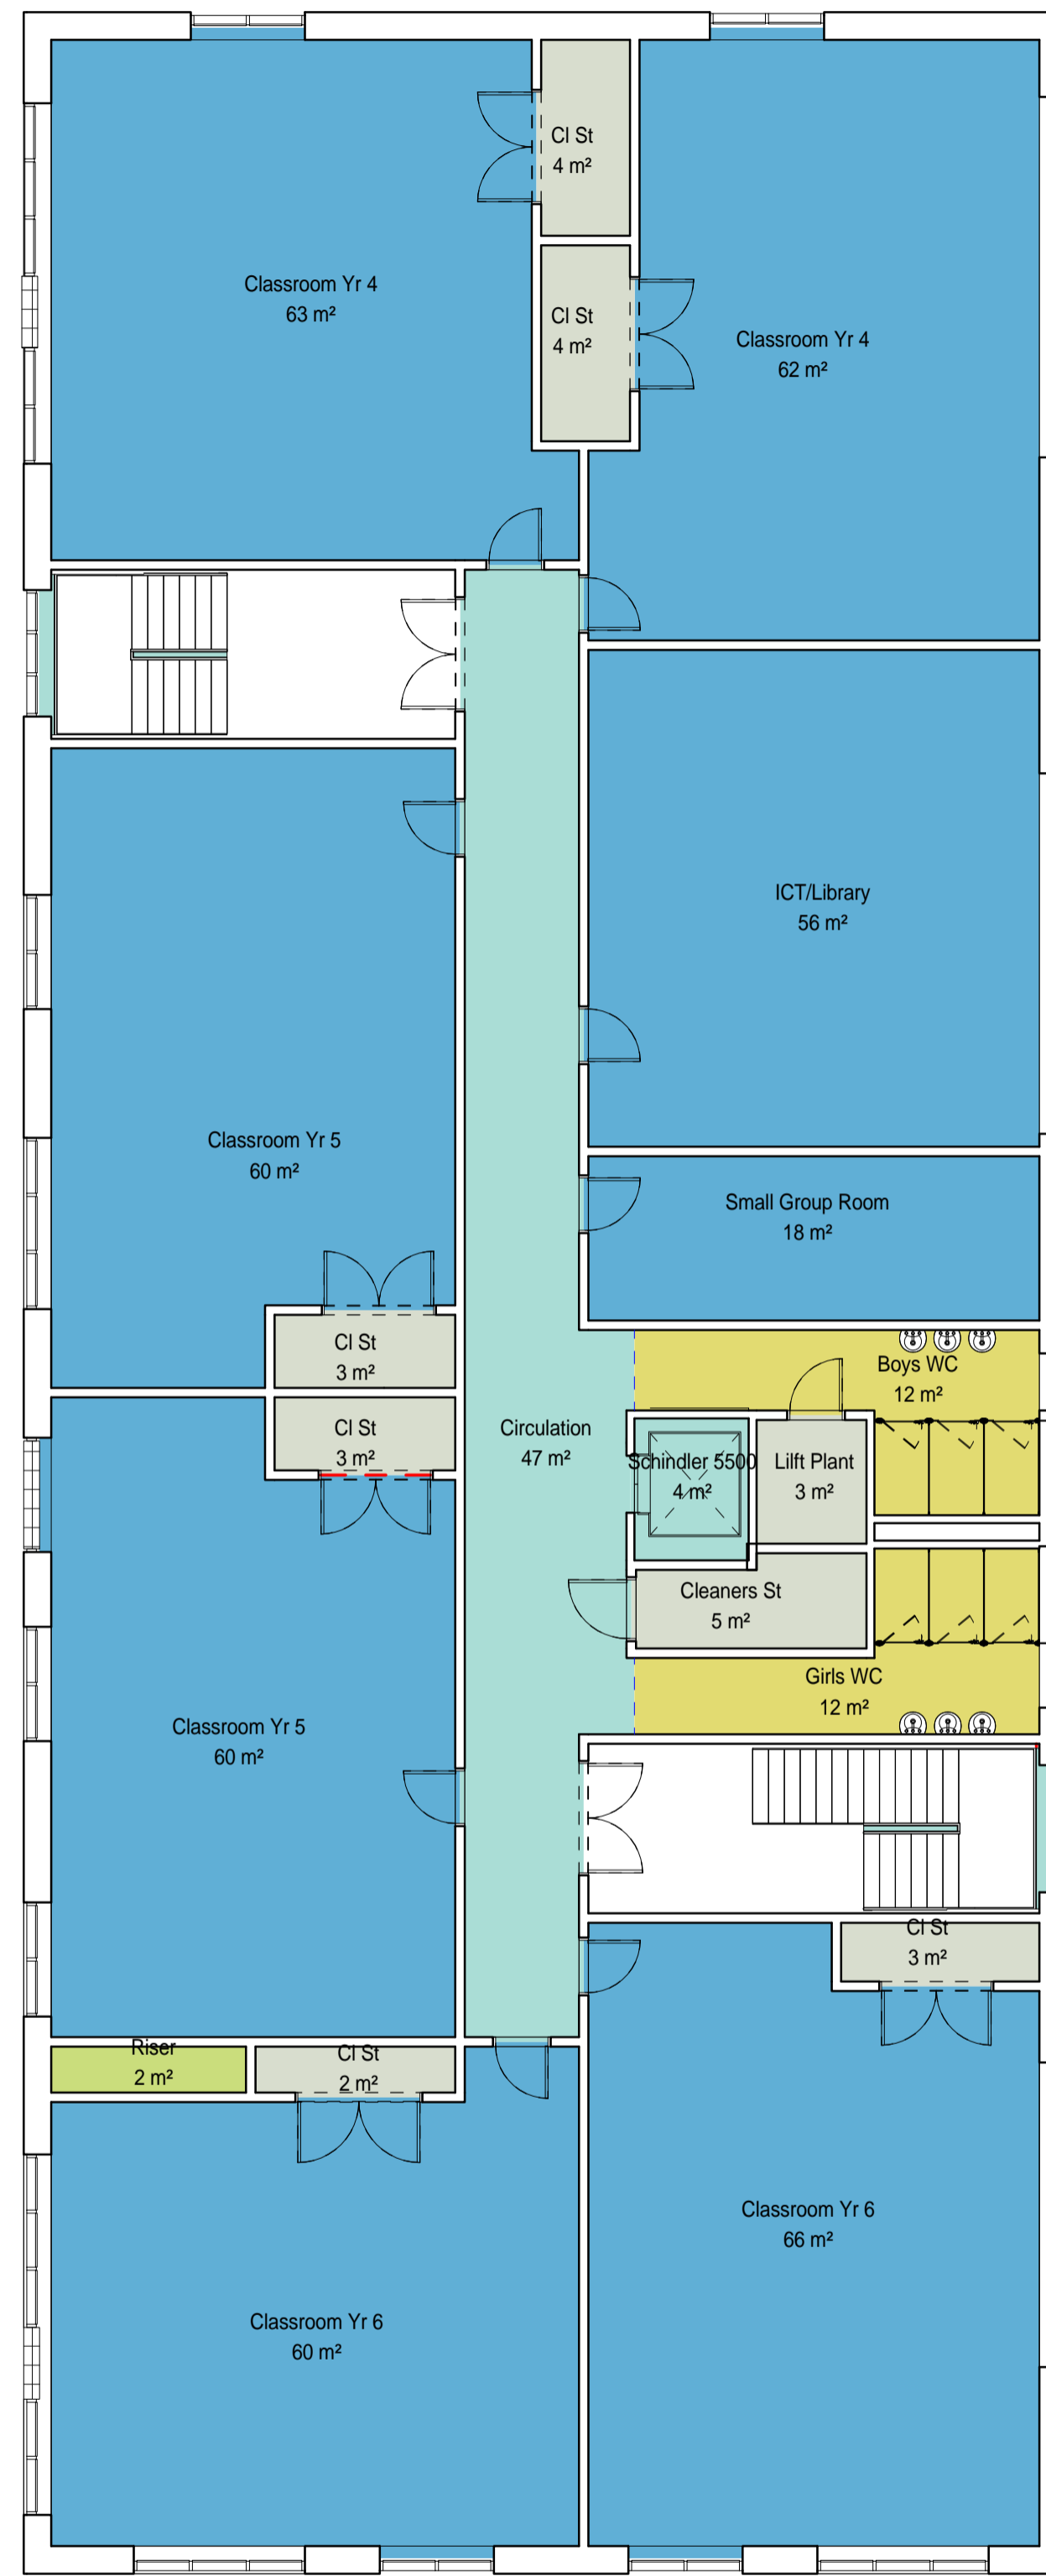

2 12 LEVEL 01  
1:100

Room Area by Department				
Level	Room Type	Department	Area	Comments
LEVEL 00	Acc WC	WCs	4 m²	
LEVEL 00	Boys WC	WCs	11 m²	
LEVEL 00	Breakfast Club	Classroom	58 m²	
LEVEL 00	Circulation	Circulation	43 m²	
LEVEL 00	Circulation	Circulation	22 m²	
LEVEL 00	Ci St	Store/BOH	3 m²	
LEVEL 00	Ci St	Store/BOH	3 m²	
LEVEL 00	Ci St	Store/BOH	4 m²	
LEVEL 00	Classroom Yr 3	Classroom	65 m²	
LEVEL 00	Classroom Yr 3	Classroom	58 m²	
LEVEL 00	Cir	Store/BOH	3 m²	
LEVEL 00	Design Technology	Classroom	61 m²	
LEVEL 00	Girls WC	WCs	11 m²	
LEVEL 00	Plant Room	Plant	19 m²	
LEVEL 00	SENCO	Administration	20 m²	
LEVEL 00	Server	Store/BOH	5 m²	
LEVEL 00	Small Group Room	Classroom	21 m²	
LEVEL 00	Staff Room	Administration	36 m²	
LEVEL 00	Staff Work Room	Administration	30 m²	
LEVEL 00	Stairs	Circulation	17 m²	
LEVEL 00	Stairs	Circulation	19 m²	
LEVEL 00	Studio	Classroom	70 m²	
LEVEL 01	Boys WC	WCs	12 m²	
LEVEL 01	Circulation	Circulation	47 m²	
LEVEL 01	Ci St	Store/BOH	3 m²	
LEVEL 01	Ci St	Store/BOH	3 m²	
LEVEL 01	Ci St	Store/BOH	2 m²	
LEVEL 01	Ci St	Store/BOH	4 m²	
LEVEL 01	Ci St	Store/BOH	4 m²	
LEVEL 01	Ci St	Store/BOH	3 m²	
LEVEL 01	Classroom Yr 4	Classroom	63 m²	
LEVEL 01	Classroom Yr 4	Classroom	62 m²	
LEVEL 01	Classroom Yr 5	Classroom	60 m²	
LEVEL 01	Classroom Yr 5	Classroom	60 m²	
LEVEL 01	Classroom Yr 6	Classroom	66 m²	
LEVEL 01	Classroom Yr 6	Classroom	60 m²	
LEVEL 01	Cleaners St	Store/BOH	5 m²	
LEVEL 01	Girls WC	WCs	12 m²	
LEVEL 01	ICT/Library	Classroom	56 m²	
LEVEL 01	Lift Plant	Store/BOH	3 m²	
LEVEL 01	Riser	Plant	2 m²	
LEVEL 01	Schindler 5500	Circulation	4 m²	
LEVEL 01	Small Group Room	Classroom	18 m²	
Grand total:	43		1137 m²	

GENERAL NOTES  
All rights reserved.  
All drawings and written material appearing here, constitute original and unpublished work of the Architect and may not be duplicated, used or disclosed without written consent of the Architect.  
Notes and material designations are typical for similar conditions unless otherwise indicated.  
Do not scale from this drawing.

### Department Legend

- Administration
- Circulation
- Classroom
- Plant
- Store/BOH
- WCs

REV NO.	DATE	DESCRIPTION
2	11/11/16	Cir circulation amended with additional doors: Fit small group room added. ICTLib adjusted
1	11/11/16	Plant room resized: small group room reinserted: lift plant room access amended first floor

KEY PLAN

PROJECT

## Warrender Primary School

CLIENT

## London Borough of Hillingdon

**CALLISORTKL**  
A DESIGN CONSULTANCY OF ARCADIS  
CallisortKL 25 Farringdon Street, 10th Floor, London, EC4A 4AB,  
T: +44(0)20 7306 0404

SHEET IDENTIFICATION

TITLE

## GENERAL ARRANGEMENTS PLAN

STATUS

### Planning

PROJECT NUMBER	DATE DRAWN	10/11/16
050-160061.00	SCALE @ A1:	1:100
	DRAWN BY:	AGR
	CHECKED BY:	PD

DRAWING NUMBER	REVISION
A-12000	2