
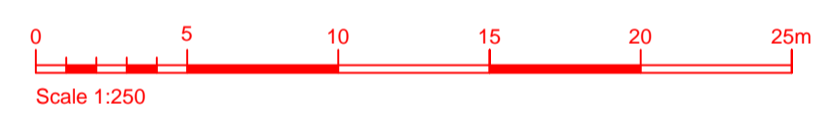


**GENERAL NOTES**  
 All rights reserved.  
 All drawings and written material appearing here, constitute original and unpublished work of the Architect and may not be duplicated, used or disclosed without written consent of the Architect.  
 Notes and material designations are typical for similar conditions unless otherwise indicated.  
 Do not scale from this drawing.

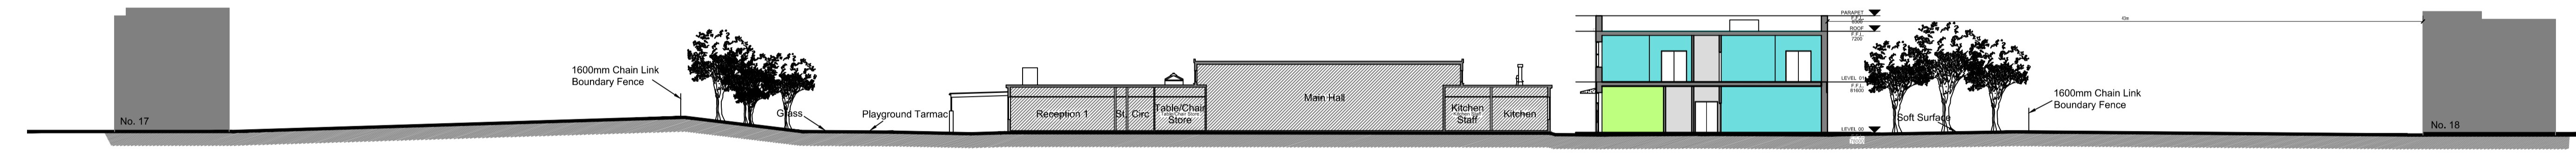

REV NO.	DATE	DESCRIPTION
A	01/12/16	r/h 3D image updated to show fence & lines

KEY PLAN

**PROJECT**  
 Warrender Primary School

**CLIENT**  
 London Borough of Hillingdon

**CALLISONRTKL**  
 A DESIGN CONSULTANCY OF ARCADIS  
 CallisonRTKL, 25 Farringdon Street, 11th Floor, London EC4A 4AB  
 T: +44(0)20 7306 9404

**SHEET IDENTIFICATION**

TITLE  
**PROPOSED SITE SECTIONS & 3D IMAGES**

STATUS  
**Planning**

PROJECT NUMBER <b>050-160061.00</b>	DATE DRAWN: 10/11/16
DRAWN BY: AGR	SCALE @ A1: 1:250
CHECKED BY: PD	REVISION <b>A</b>
DRAWING NUMBER <b>A-30100</b>	REVISION <b>A</b>

© 2016 CallisonRTKL UK Ltd

22/11/2016 16:50:14