


EXISTING SIDE ELEVATION A

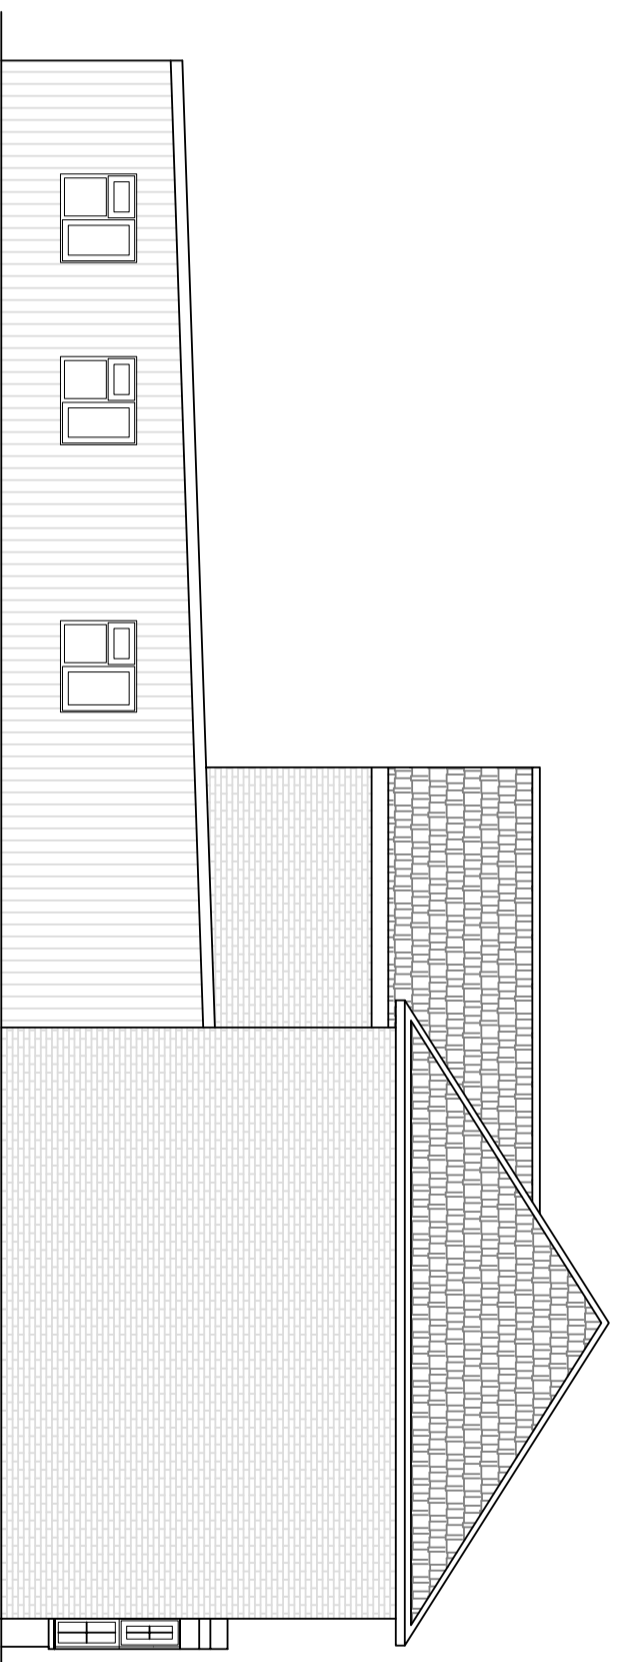

EXISTING SIDE ELEVATION B

SCALE: 1:100

PROJECT	DRAWING TITLE	SITE ADDRESS	DRAWINGS RECORD	REVISION REC	GEN DETAILS	SHEET NO	
PROPOSED SIDE EXTENSION	EXISTING SIDE ELEVATION	MUSLIM COMMUNITY CENTRE 4-5 COWLEY MILL ROAD, UXBRIDGE UB8 2QB	ISSUE TO CLIENT	NO 1	DATE OF ISSUE 25-09-2018	SCALE: DRAWING NO: ECDL/E/02089/6	6 & A3
			PL OFFICE B R OFFICE	1 1	25-09-2018 04-01-2019	DATE: 10-01-2019	