



PROPOSED SIDE ELEVATION A

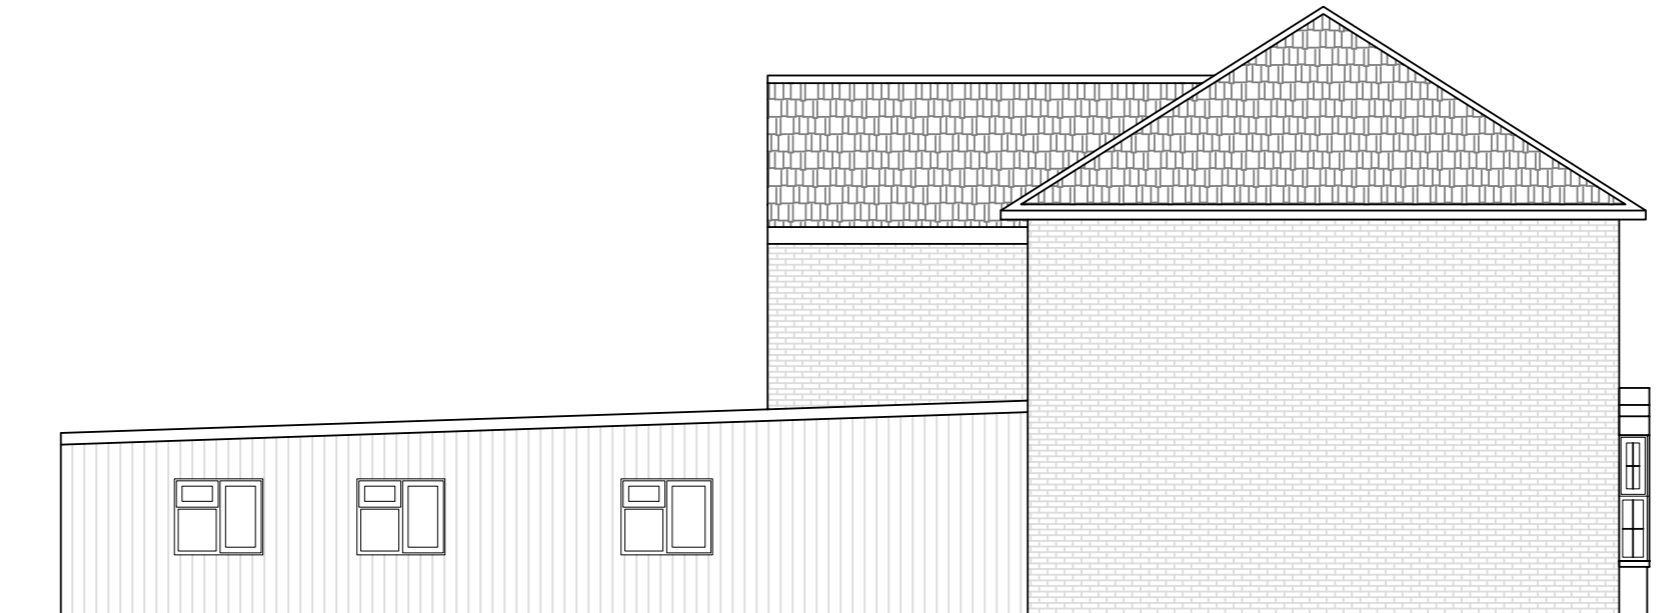

PROPOSED SIDE ELEVATION B

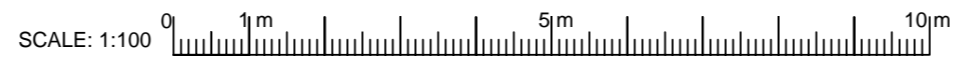

ENGINEERING CONSTRUCTION
DESIGN LTD
9 LIBERTY CENTRE
MOUNT PLEASANT,
HA0 1TX
E:fahir@eng-constructiondesign.com
Mob:07507484719

PROJECT	DRAWING TITLE	SITE ADDRESS	DRAWINGS RECORD			REVISION REC				GEN DETAILS	SHEET NO
PROPOSED SIDE EXTENSION	PROPOSED SIDE ELEVATION	MUSLIM COMMUNITY CENTRE 4-5 COWLEY MILL ROAD, UXBRIDGE UB8 2QB	ISSUE TO CLIENT	NO 1	DATE OF ISSUE 25-09-2018	NO	DATE	NO	DATE	SCALE: 1:100 & A3 DRAWING NO: ECDL/E/02089/7	7 & A3
			PL OFFICE	1	25-09-2018					DATE: 10-01-2019	
			B R OFFICE	1	04-01-2019						