


0.5
2
3
4
5
6
7
8
9
10

SCALE BAR


EXISTING SIDE(LHS) ELEVATION

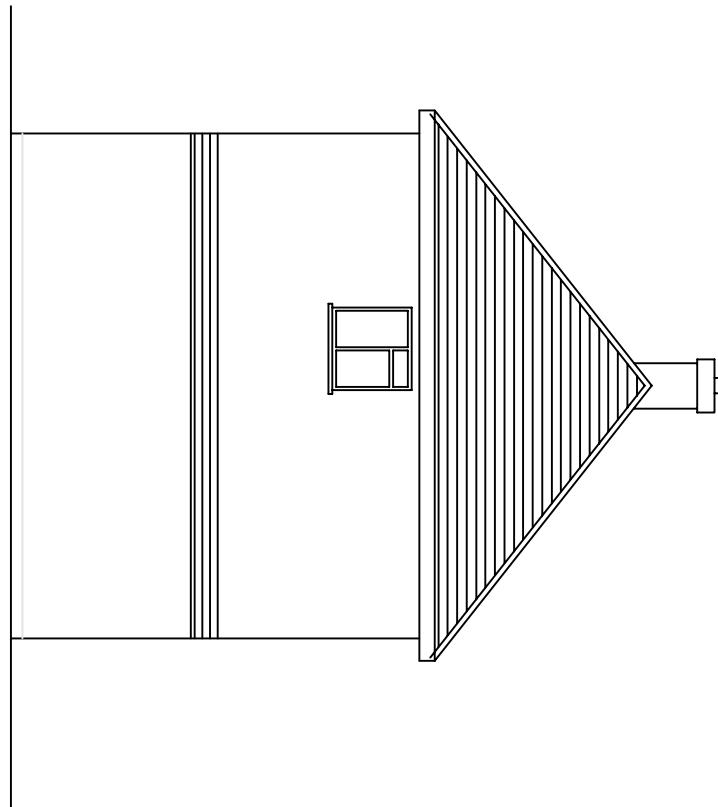

NOTES:

1. This drawing is to be read in conjunction with all relevant Architects and Engineers drawings
2. Only figured dimensions are to be used for construction
3. All dimensions are to be verified on site prior to work commencing
4. All temporary works are the responsibility of the contractor

Copyright ©

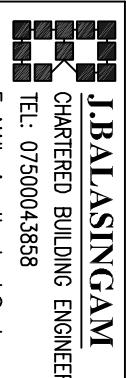


J.BALASINGAM

CHARTERED BUILDING ENGINEER

TEL: 07500043853

E-MAIL: jegatheebarb@yahoo.com

PROPOSED SIDE(LHS) ELEVATION

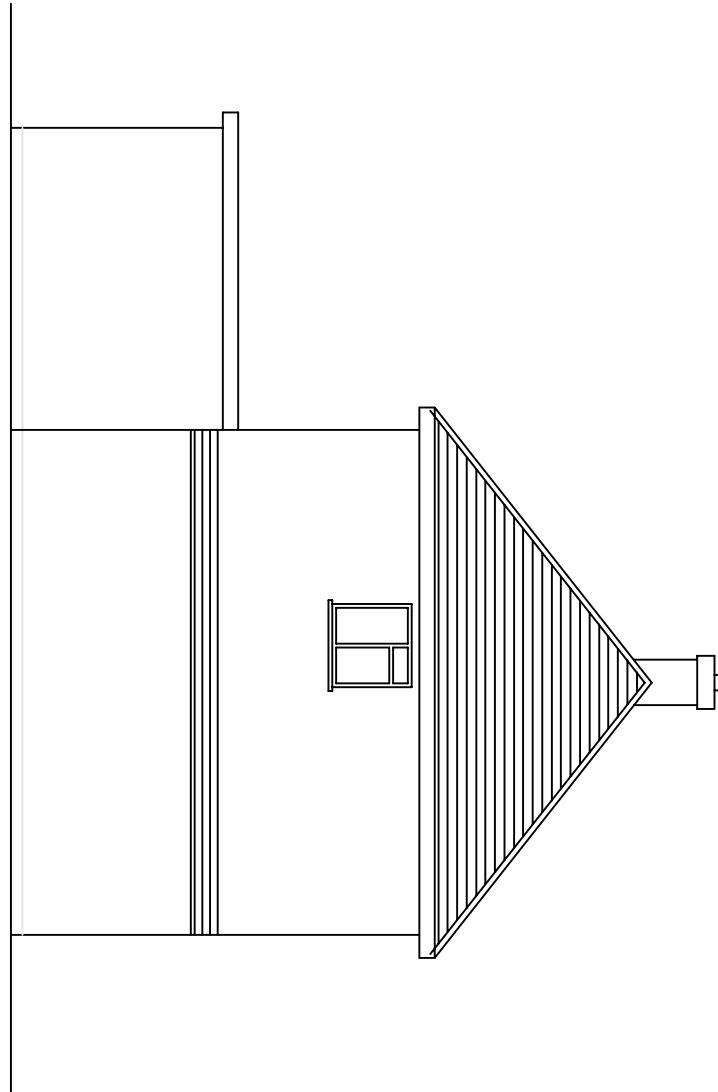

PROJECT : 20 Moorland Road West Drayton UB7 0AX.	CLIENT : MR.T.KAMALARUBAN	DRAWN BY : B.J	REVISION :
		DESIGNED BY : B.J	
	TITLE : PROPOSED SINGLE STOREY REAR EXTENSION	DRAWING NO : B/J/2022/084/05	SCALE : 1:100
		DATE : 23/11/2022	ORG.SIZE : A3