



EXISTING SIDE(RHS) ELEVATION

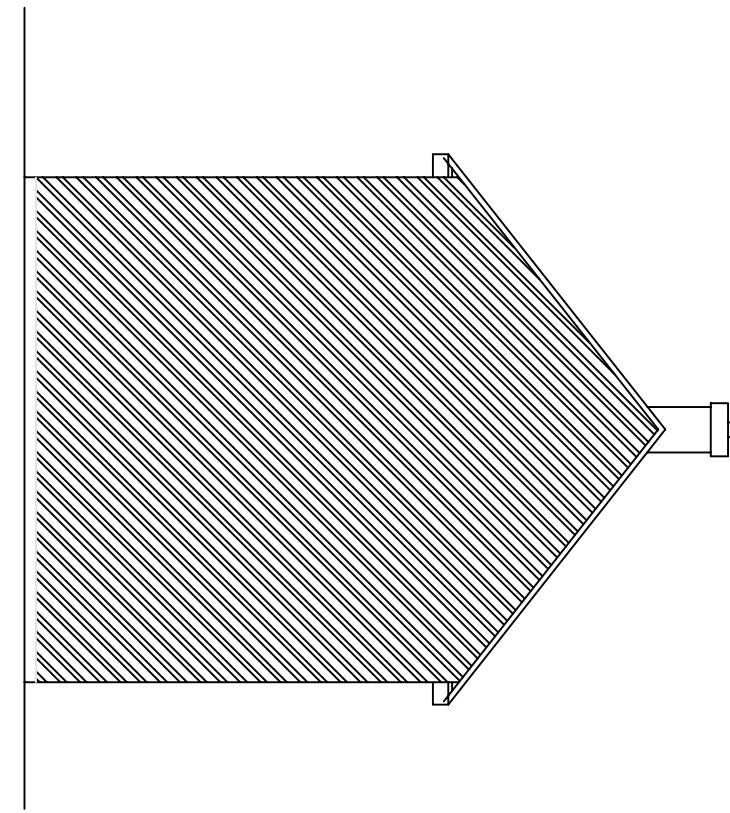

PROPOSED SIDE(RHS) ELEVATION

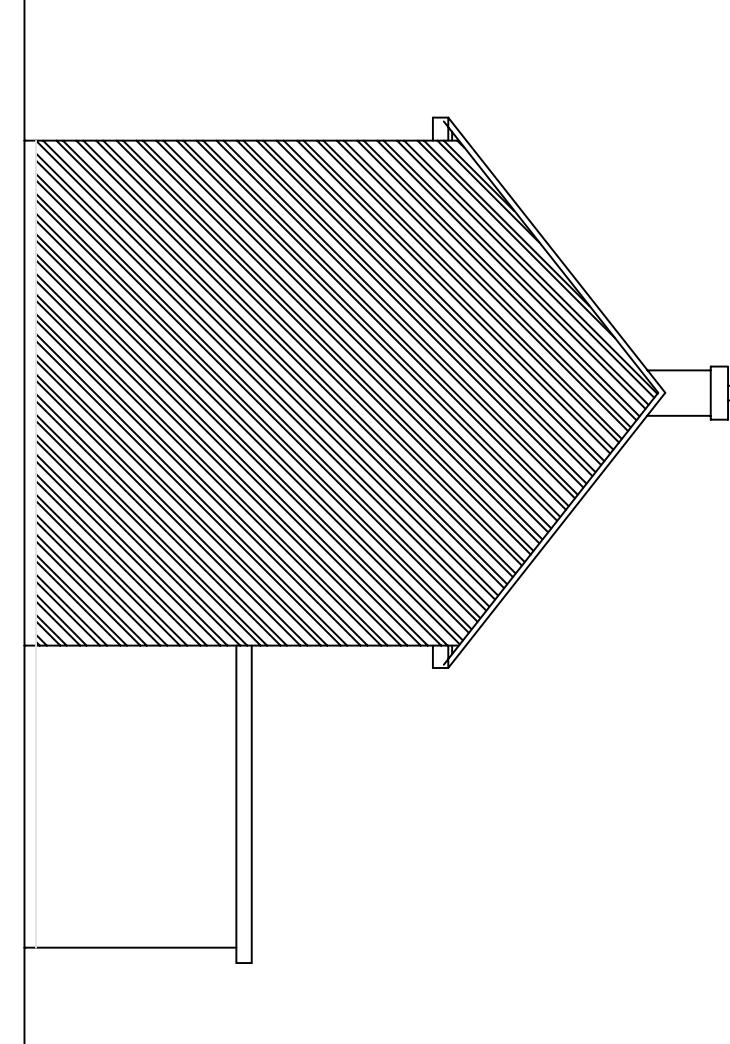

NOTES:

1. This drawing is to be read in conjunction with all relevant Architects and Engineers drawings
2. Only figured dimensions are to be used for construction
3. All dimensions are to be verified on site prior to work commencing
4. All temporary works are the responsibility of the contractor

Copyright ©

<p><b>J.B. ALASINGAM</b> CHARTERED BUILDING ENGINEER TEL: 07500043858 E-MAIL: jeggtheebanb@yahoo.com</p>		<p>CLIENT : MR.T.KAMALUBAN</p>	<p>DRAWN BY : B.J DESIGNED BY : B.J</p>	<p>REVISION : A3</p>
<p>PROJECT : 20 Moorland Road West Drayton UB7 0XN.</p>		<p>TITLE : PROPOSED SINGLE STOREY REAR EXTENSION</p>	<p>DRAWING NO : BJ/2022/084/06 DATE : 23/11/2022</p>	<p>SCALE : 1:100 ORG.SIZE : A3</p>