


EXISTING GROUND FLOOR

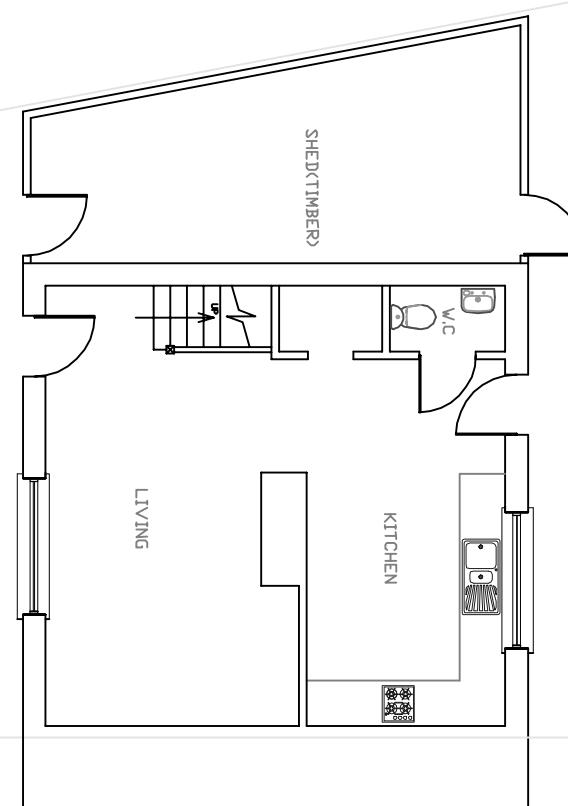


SCALE BAR



NOTES:

1. This drawing is to be read in conjunction with all relevant Architects and Engineers drawings
2. Only figured dimensions are to be used for construction
3. All dimensions are to be verified on site prior to work commencing
4. All temporary works are the responsibility of the contractor

PROPOSED GROUND FLOOR

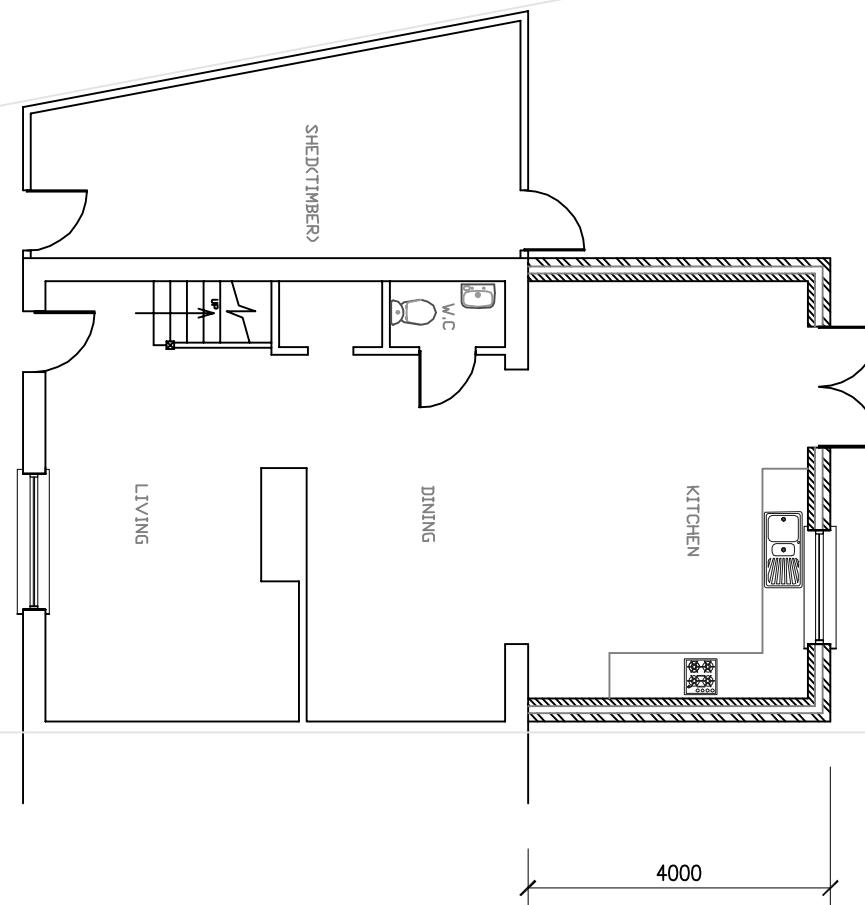

Copyright ©



**J.BALASINGAM**

CHARTERED BUILDING ENGINEER

TEL: 07500043858

E-MAIL: jegatheebarb@yahoo.com

PROJECT : 20 Moorland Road West Drayton UB7 0AX.	TITLE : PROPOSED SINGLE STOREY REAR EXTENSION	DRAWN BY : B.J DESIGNED BY : B.J	CLIENT : MR.T.KAMALARUBAN	DRAWN BY : B.J DESIGNED BY : B.J
				REVISION : DRAWING NO : B/J/2022/034/02 DATE : 23/11/2022 SCALE : 1:100 ORG.SIZE : A3