


EXISTING TIMBER SHED
TO BE REMOVED

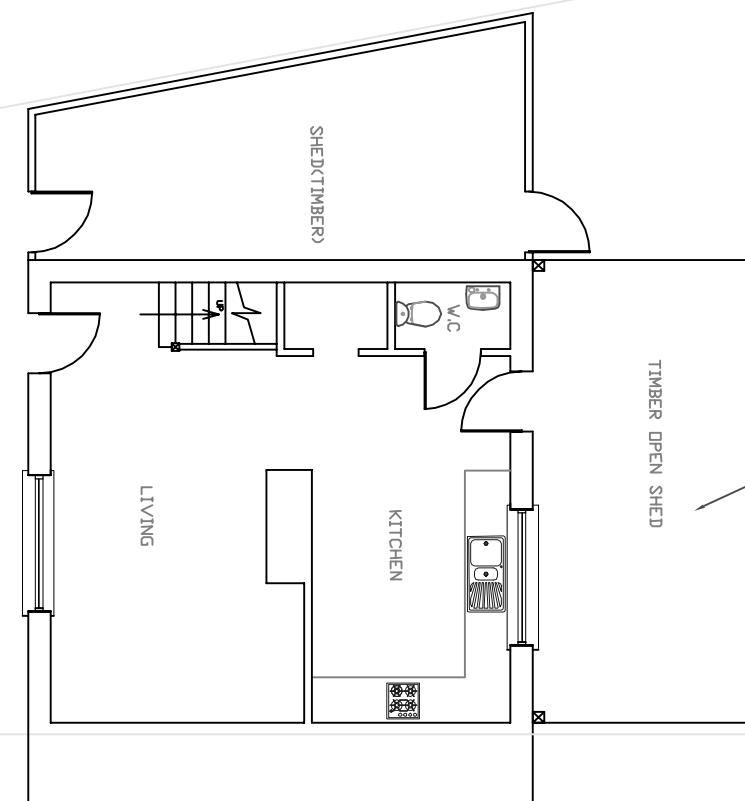


EXISTING GROUND FLOOR

NOTES:

1. This drawing is to be read in conjunction with all relevant Architects and Engineers drawings
2. Only figured dimensions are to be used for construction
3. All dimensions are to be verified on site prior to work commencing
4. All temporary works are the responsibility of the contractor

Copyright ©

PROPOSED GROUND FLOOR

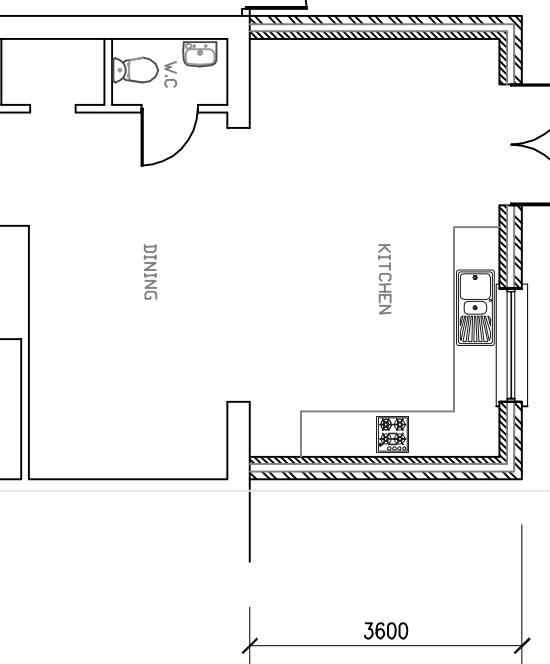

J.BALASINGAM <small>CHARTERED BUILDING ENGINEER</small> <small>TEL: 07500043858</small> <small>E-MAIL: jegatheebanb@yahoo.com</small>		<small>CLIENT : MR.T.KAMALARUBAN</small> <small>DRAWN BY : B.J</small> <small>DESIGNED BY : B.J</small>	<small>REVISION :A</small> <small>DATE : 17/01/2023</small>
<small>PROJECT : 20 Moorland Road West Drayton UB7 0XW.</small>	<small>TITLE : PROPOSED SINGLE STOREY REAR EXTENSION</small>	<small>DRAWING NO : BJ/2022/084/02</small> <small>DATE : 17/01/2023</small>	<small>SCALE : 1:100</small> <small>ORG.SIZE : A3</small>