


0 0.5 1 2 3 4 5 6 7 8 9 10

SCALE BAR

EXISTING SIDE(LHS) ELEVATION

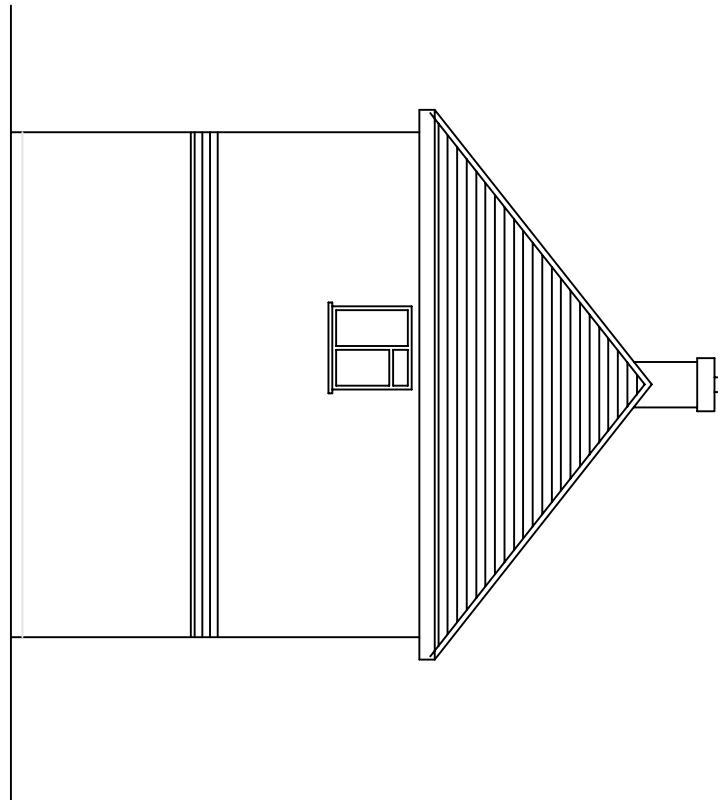


NOTES:

1. This drawing is to be read in conjunction with all relevant Architects and Engineers drawings
2. Only figured dimensions are to be used for construction
3. All dimensions are to be verified on site prior to work commencing
4. All temporary works are the responsibility of the contractor

Copyright ©

PROPOSED SIDE(LHS) ELEVATION

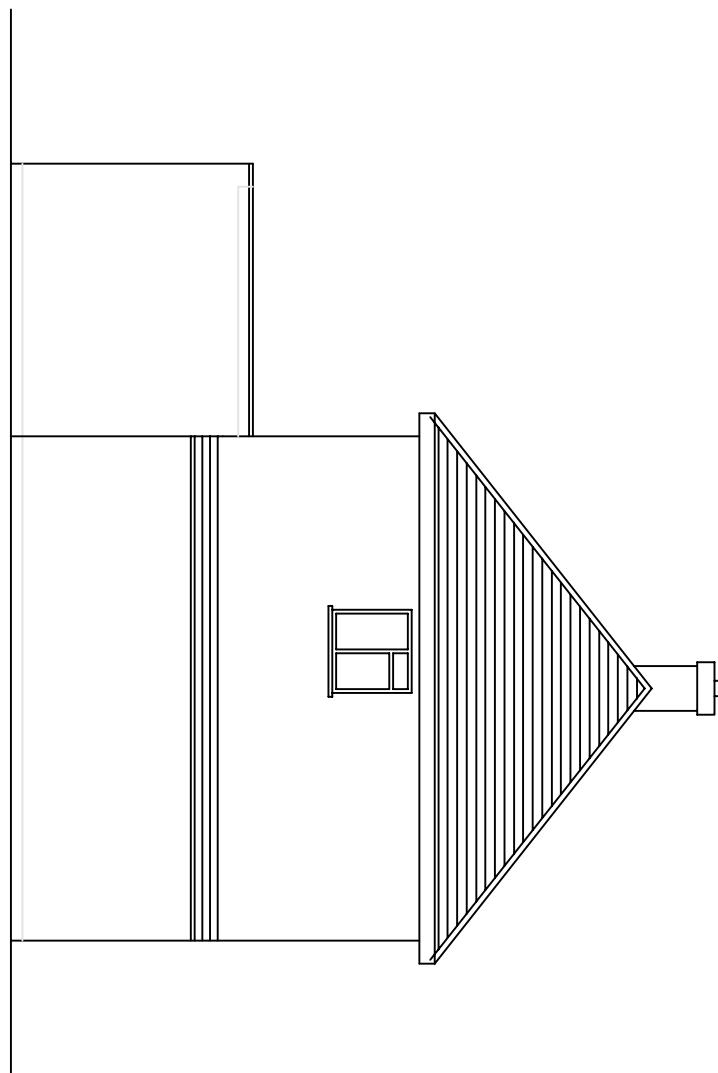

J.BALASINGAM CHARTERED BUILDING ENGINEER TEL: 07500043858 E-MAIL: jegathethebanb@yahoo.com		CLIENT : MR.T.KAMALARUBAN	DRAWN BY : B.J DESIGNED BY : B.J	REVISION :A
PROJECT : 20 Moorland Road West Drayton UB7 0AX.	TITLE : PROPOSED SINGLE STOREY REAR EXTENSION	DRAWING NO : BJ/2022/084/05	SCALE : 1:100	ORG.SIZE : A3