



EXISTING SIDE(RHS) ELEVATION

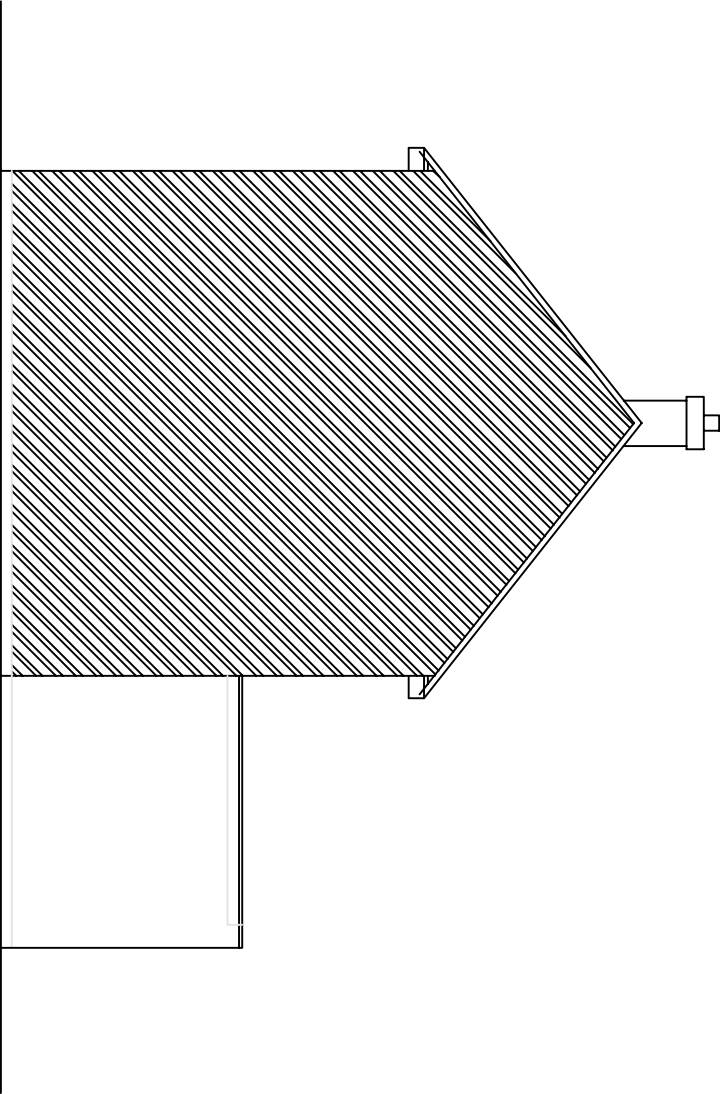

PROPOSED SIDE(RHS) ELEVATION

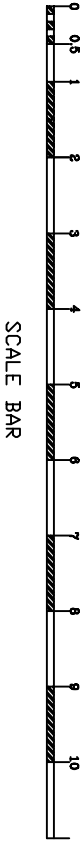

- NOTES:
1. This drawing is to be read in conjunction with all relevant Architects and Engineers drawings
  2. Only figured dimensions are to be used for construction
  3. All dimensions are to be verified on site prior to work commencing
  4. All temporary works are the responsibility of the contractor

Copyright ©



**J.BALASINGAM**

CHARTERED BUILDING ENGINEER

TEL: 07/500043858

E-MAIL: jegatheebanb@ydnho.com

PROJECT :

20 Moorland Road  
West Droyton  
UB7 0AX.

CLIENT :

MR.T.KAMALARUBAN

DRAWN BY : B.J

DESIGNED BY : B.J

REVISION :A

DRAWING NO : BJ/2022/084/06

DATE : 17/01/2023

SCALE : 1:100

ORG SIZE : A3

TITLE :

PROPOSED SINGLE STOREY  
REAR EXTENSION