

Notes




All new work shown shaded

Dotted line denoted demolition

RLA Roof light above

W Wardrobe

C Cupboard

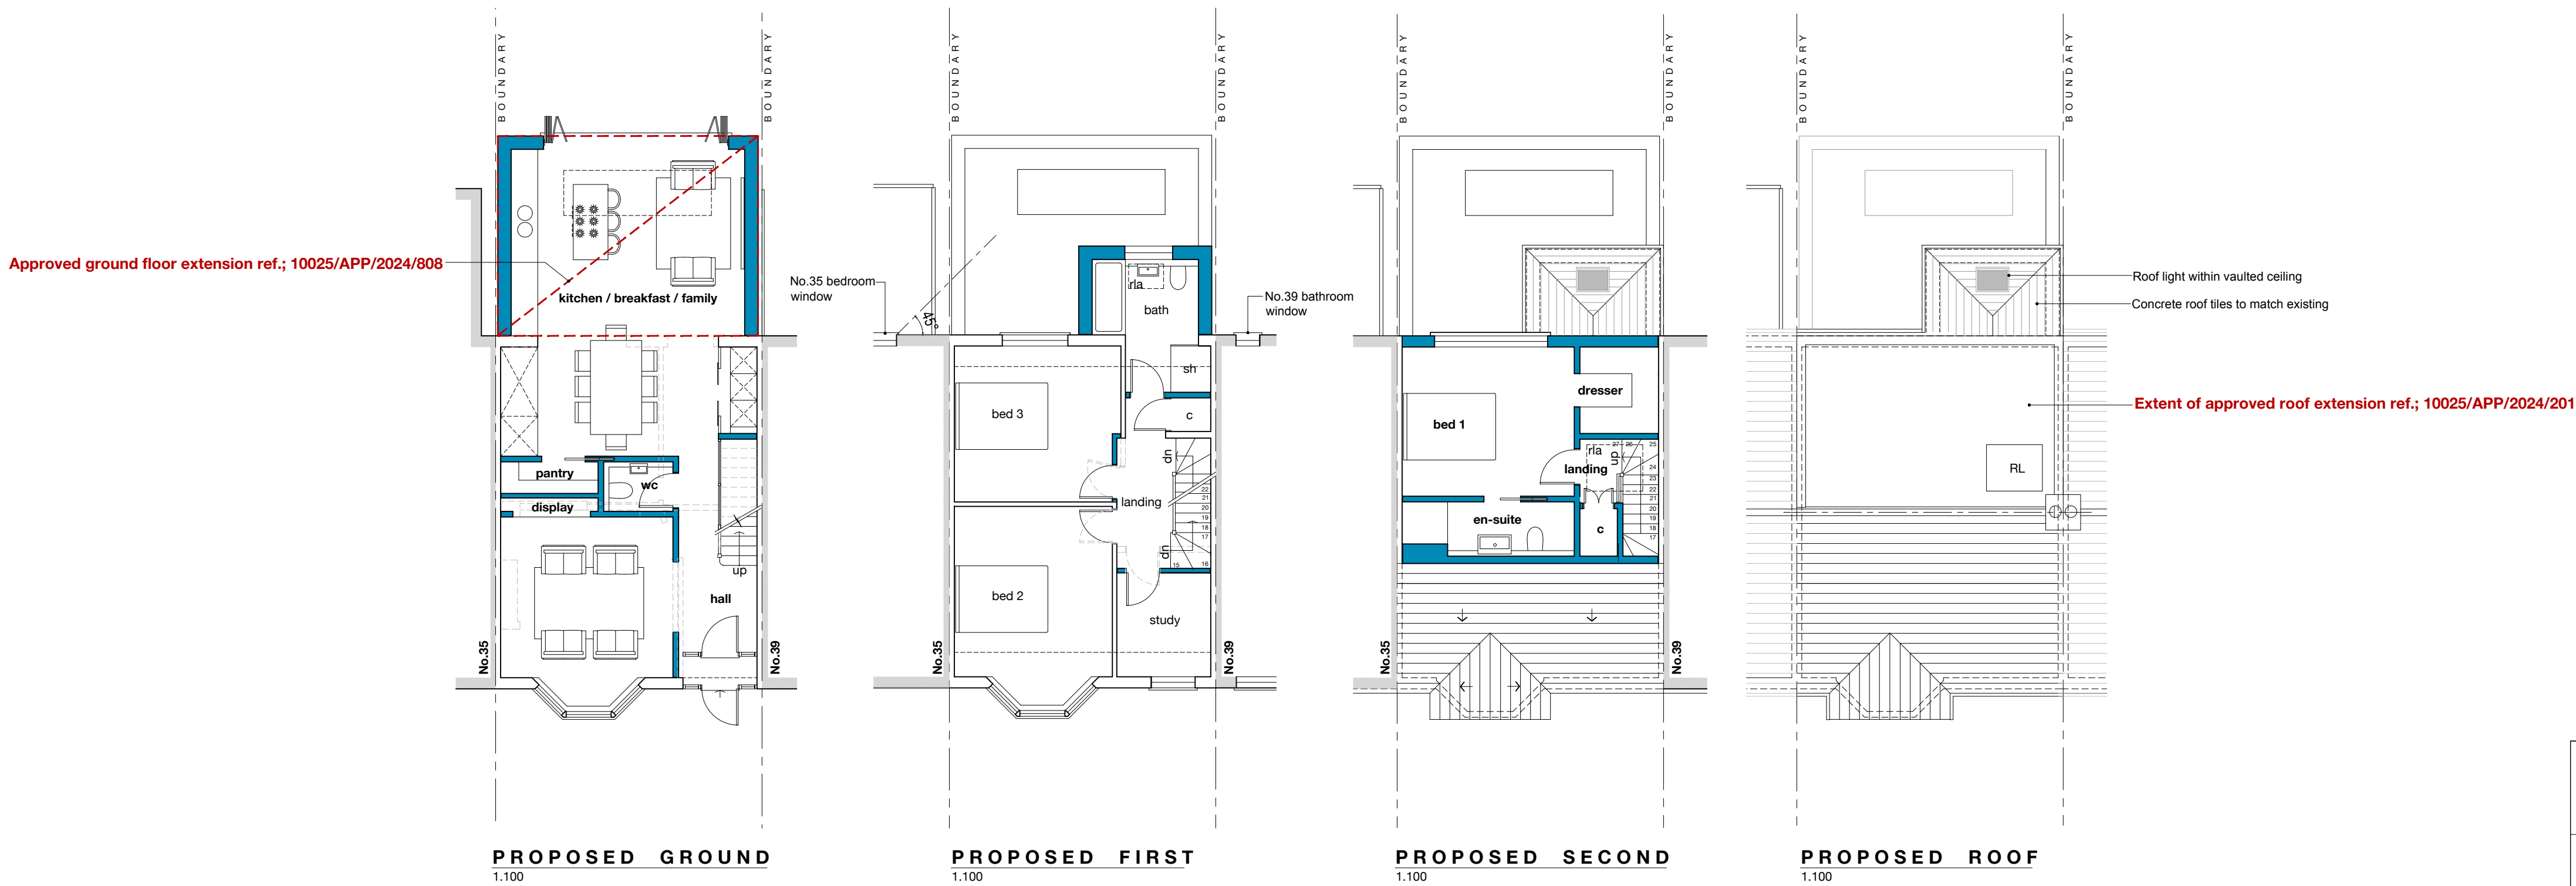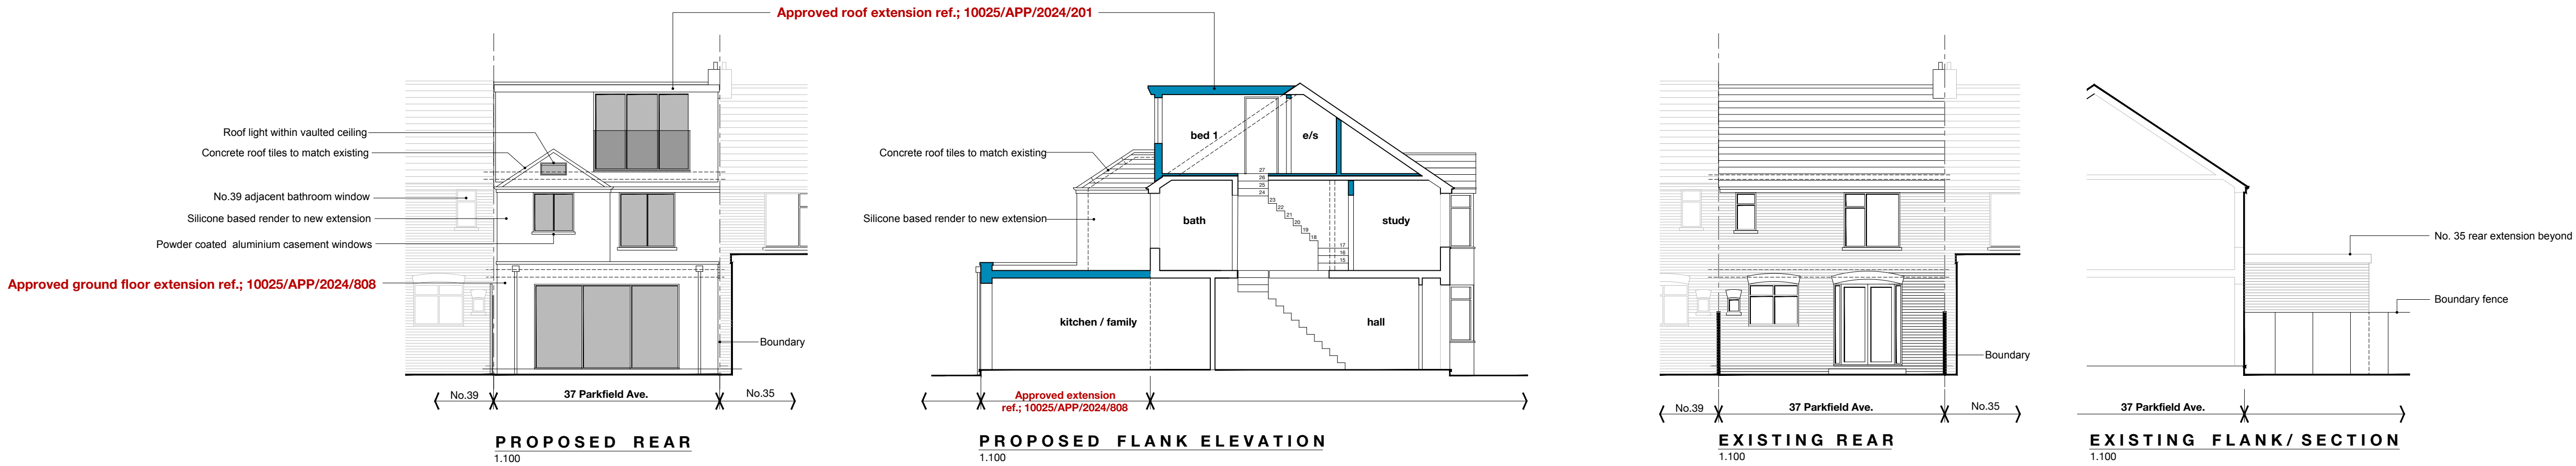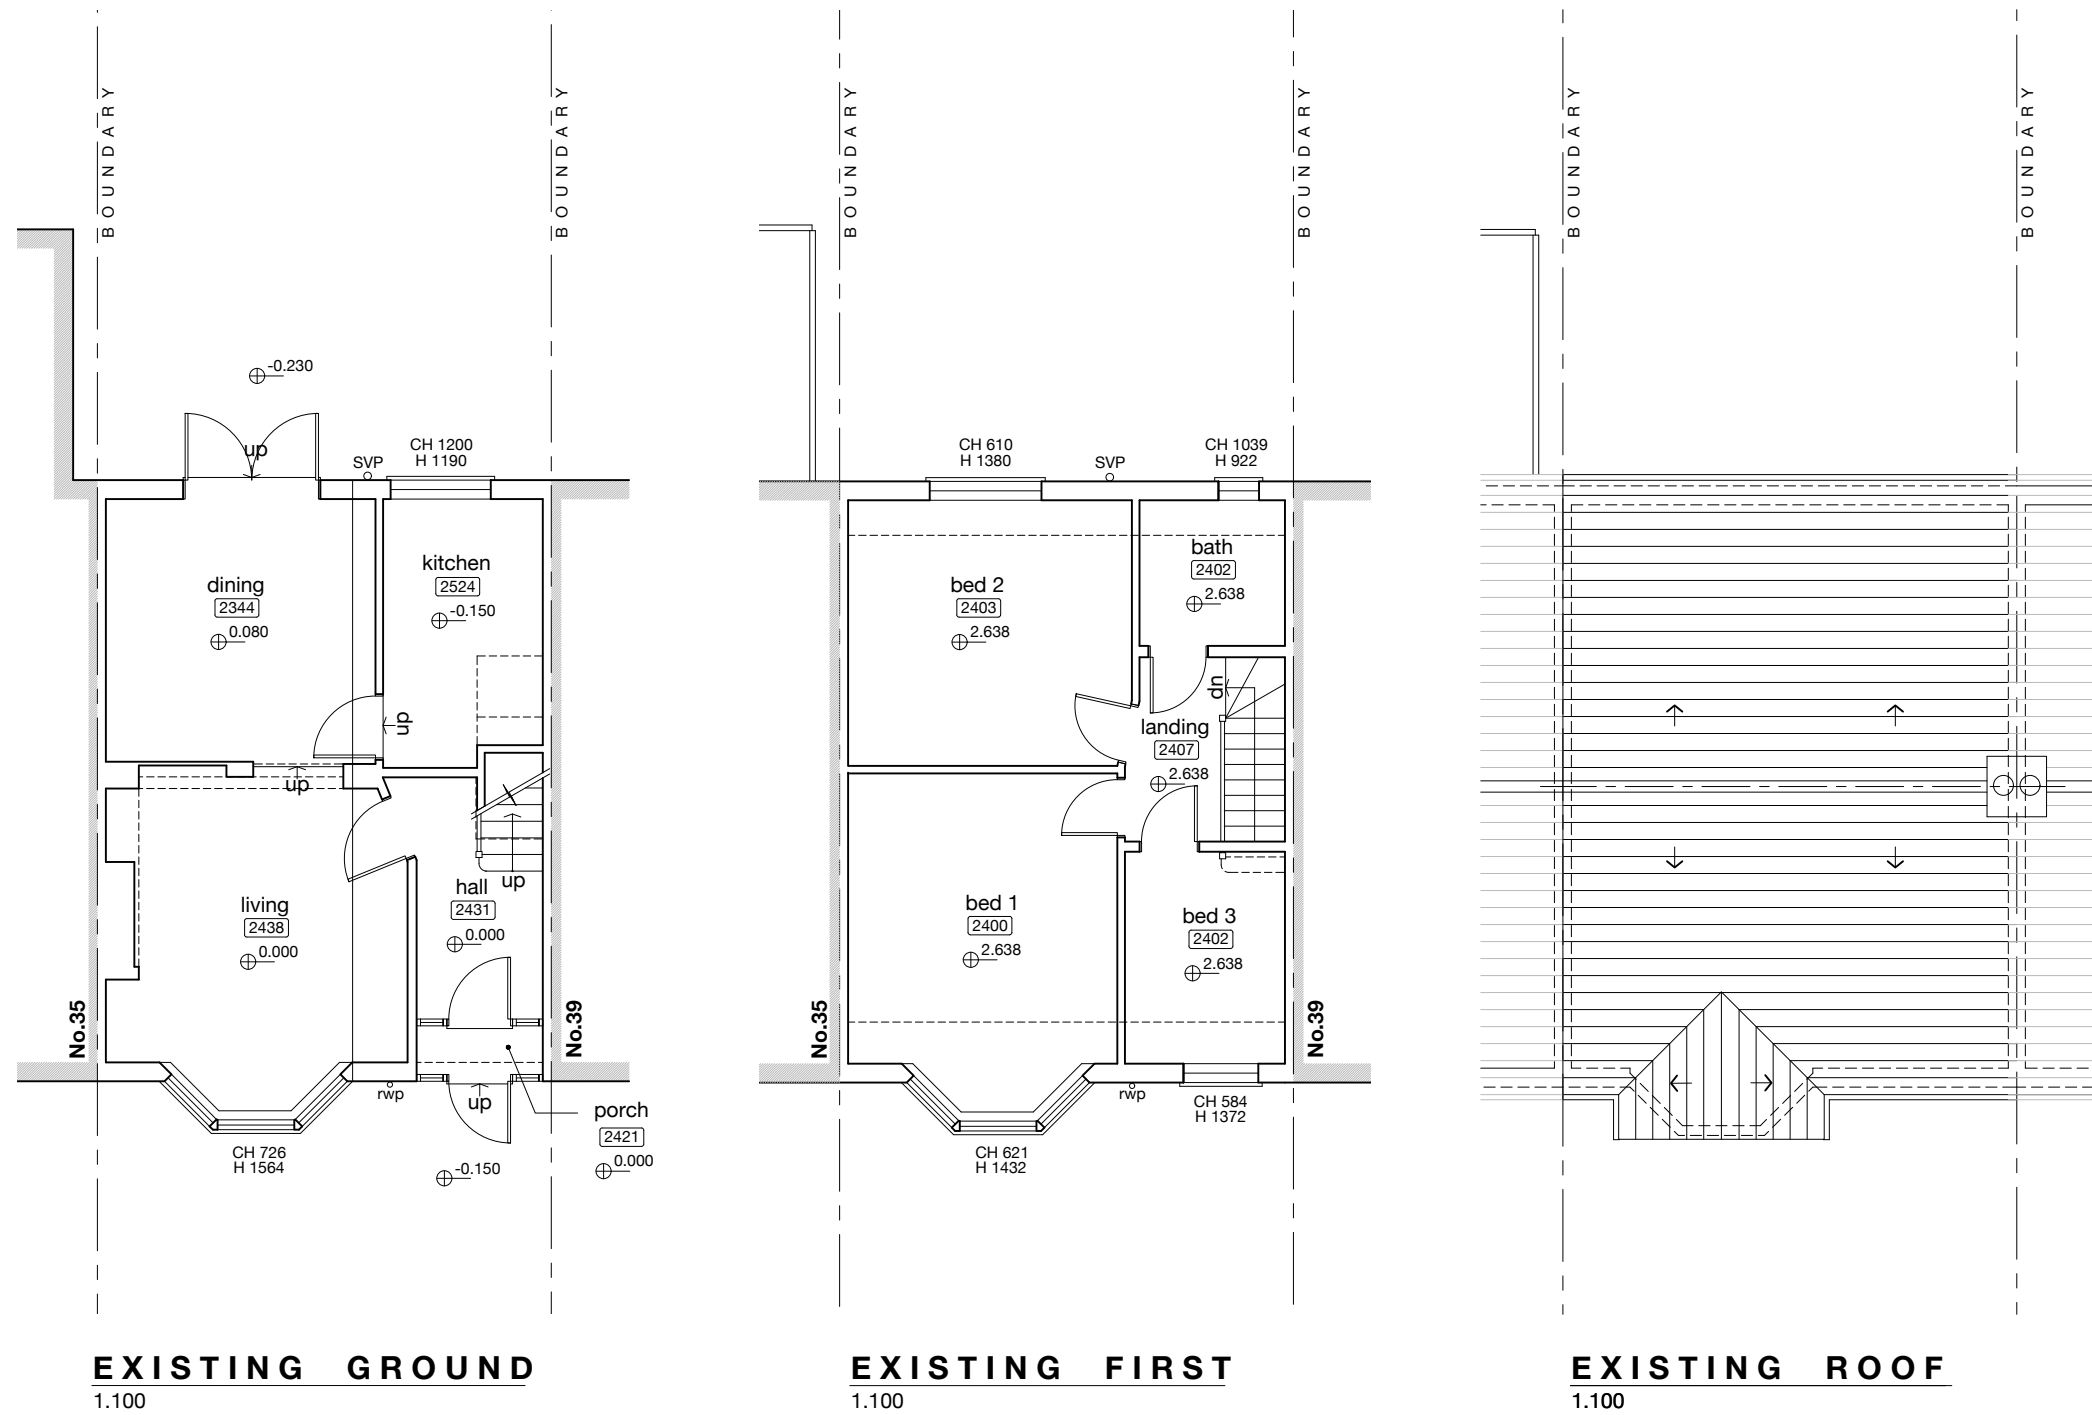

Revision



drawing notes		© Akaal Architecture Ltd 2024	
All rights described in chapter IV of the Copyright Designs & Patents Act 1988 have been generally asserted. This Drawing must not be scaled; only figured dimensions should be used. If there are any discrepancies, or contradictions between this and other information, it should be brought to the Architect's attention.			
client:		project:	
Mr G Aujlay		37 Parkfield Avenue, Uxbridge UB10	
drawing title:			
EXISTING & PROPOSED PLANS + ELEVATIONS			
date:	scale:	project no.:	drawing no.:
July 2024	1:100 @A1 1:200 @A3	2023.024	03.01

