

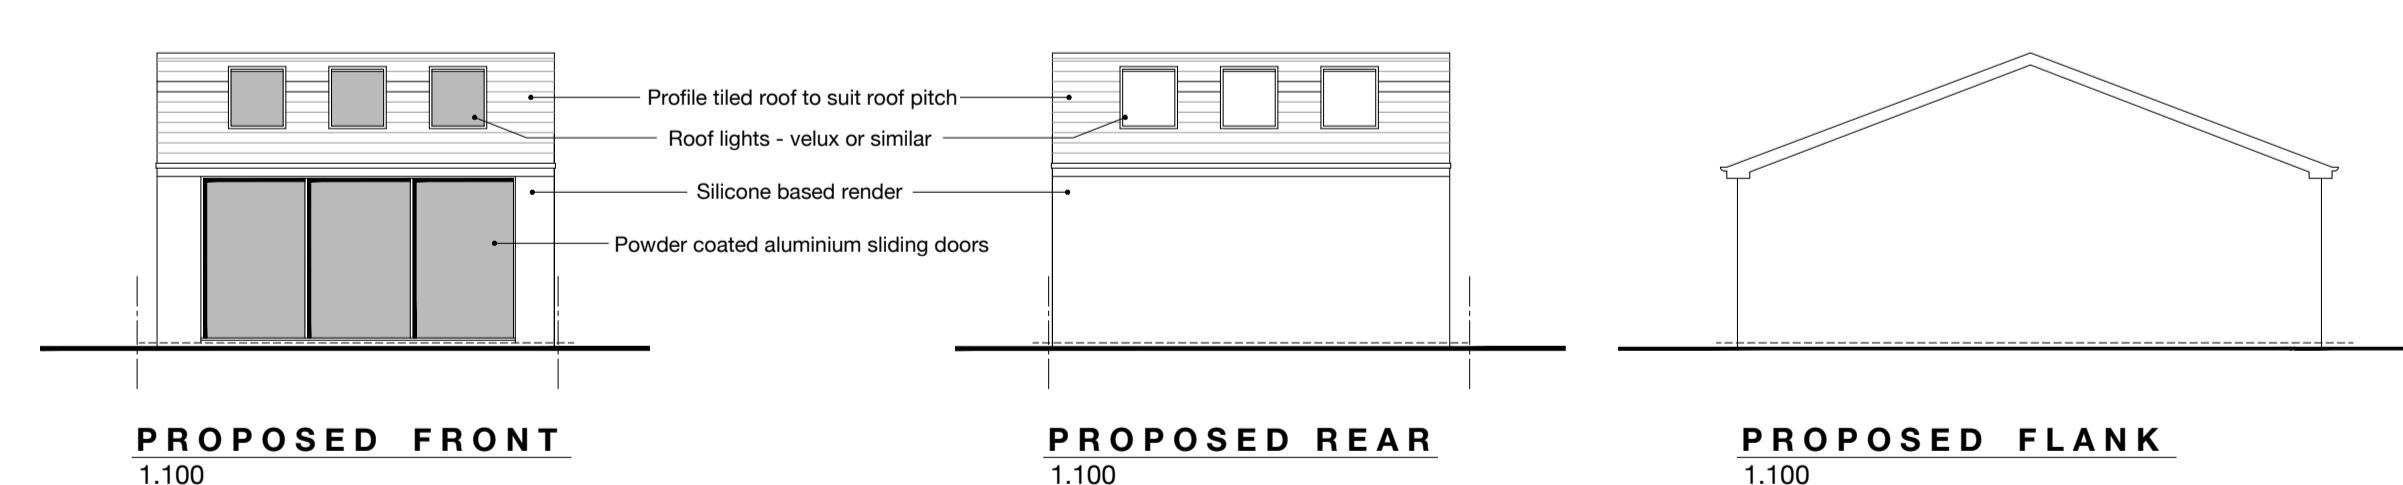
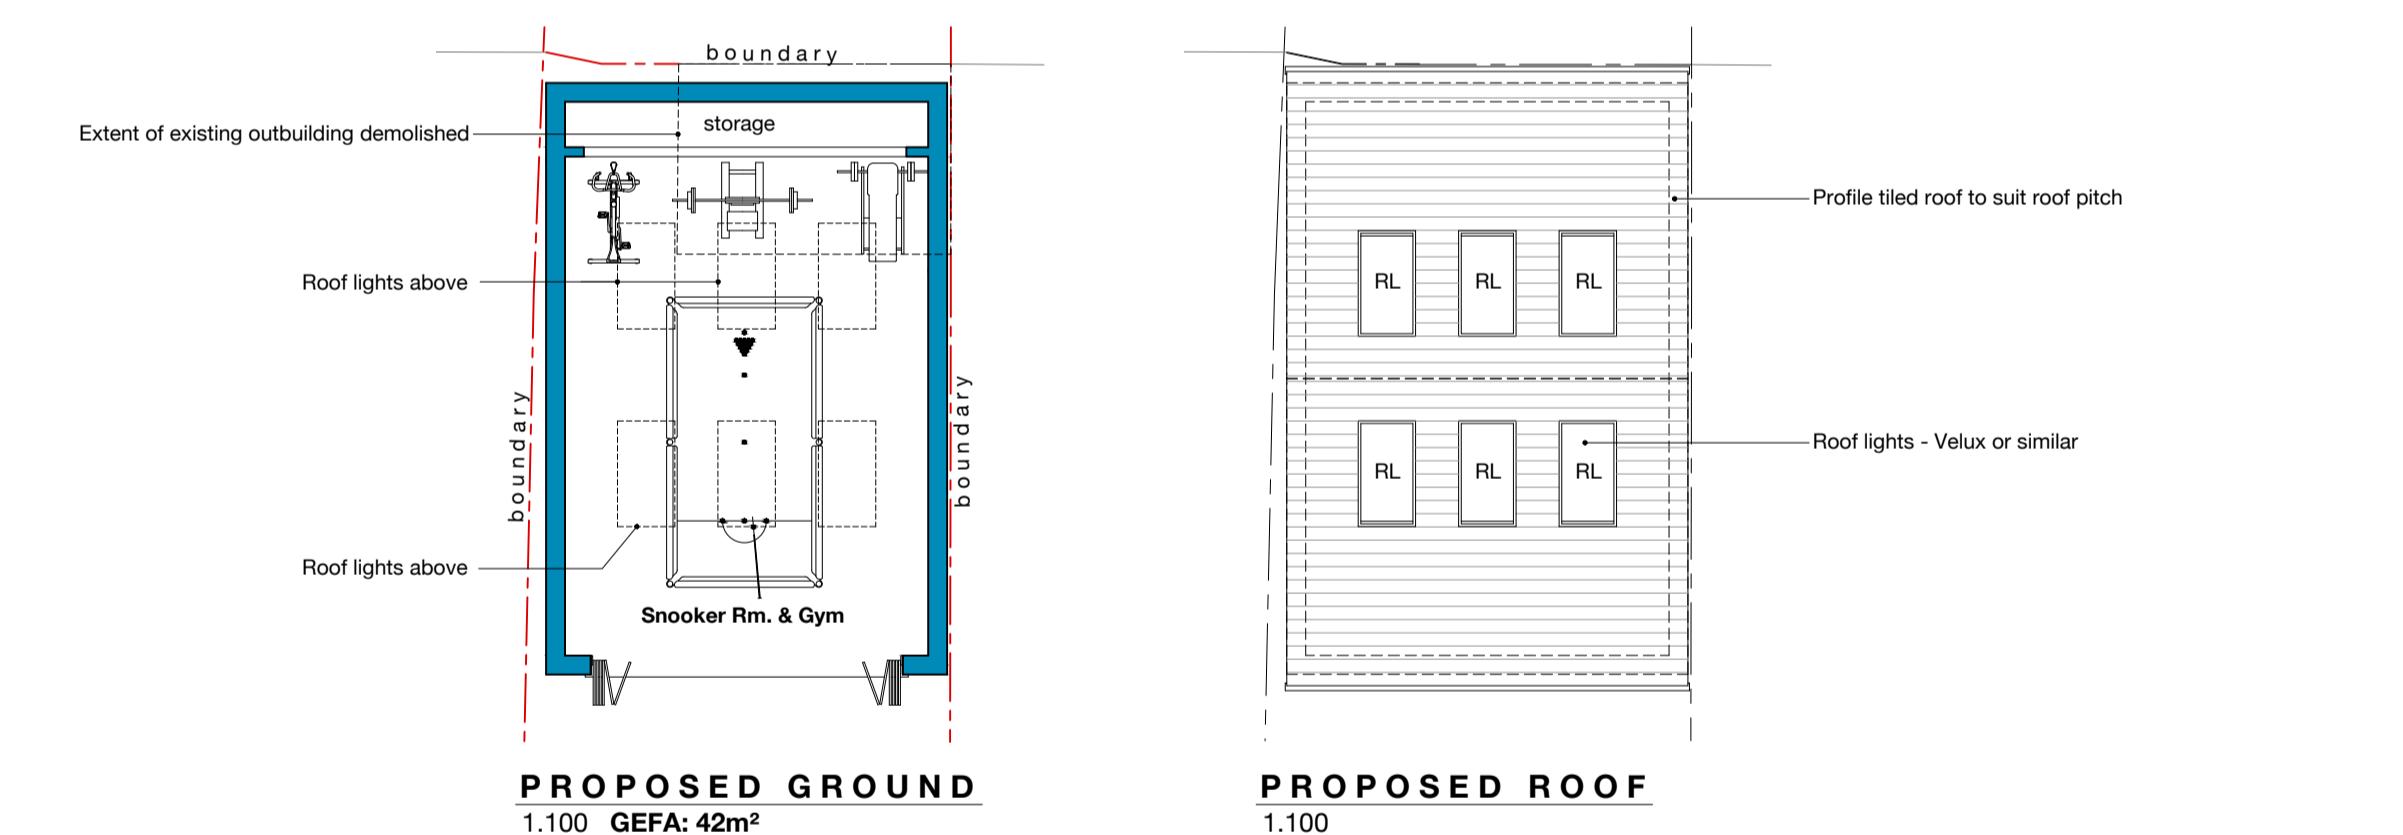
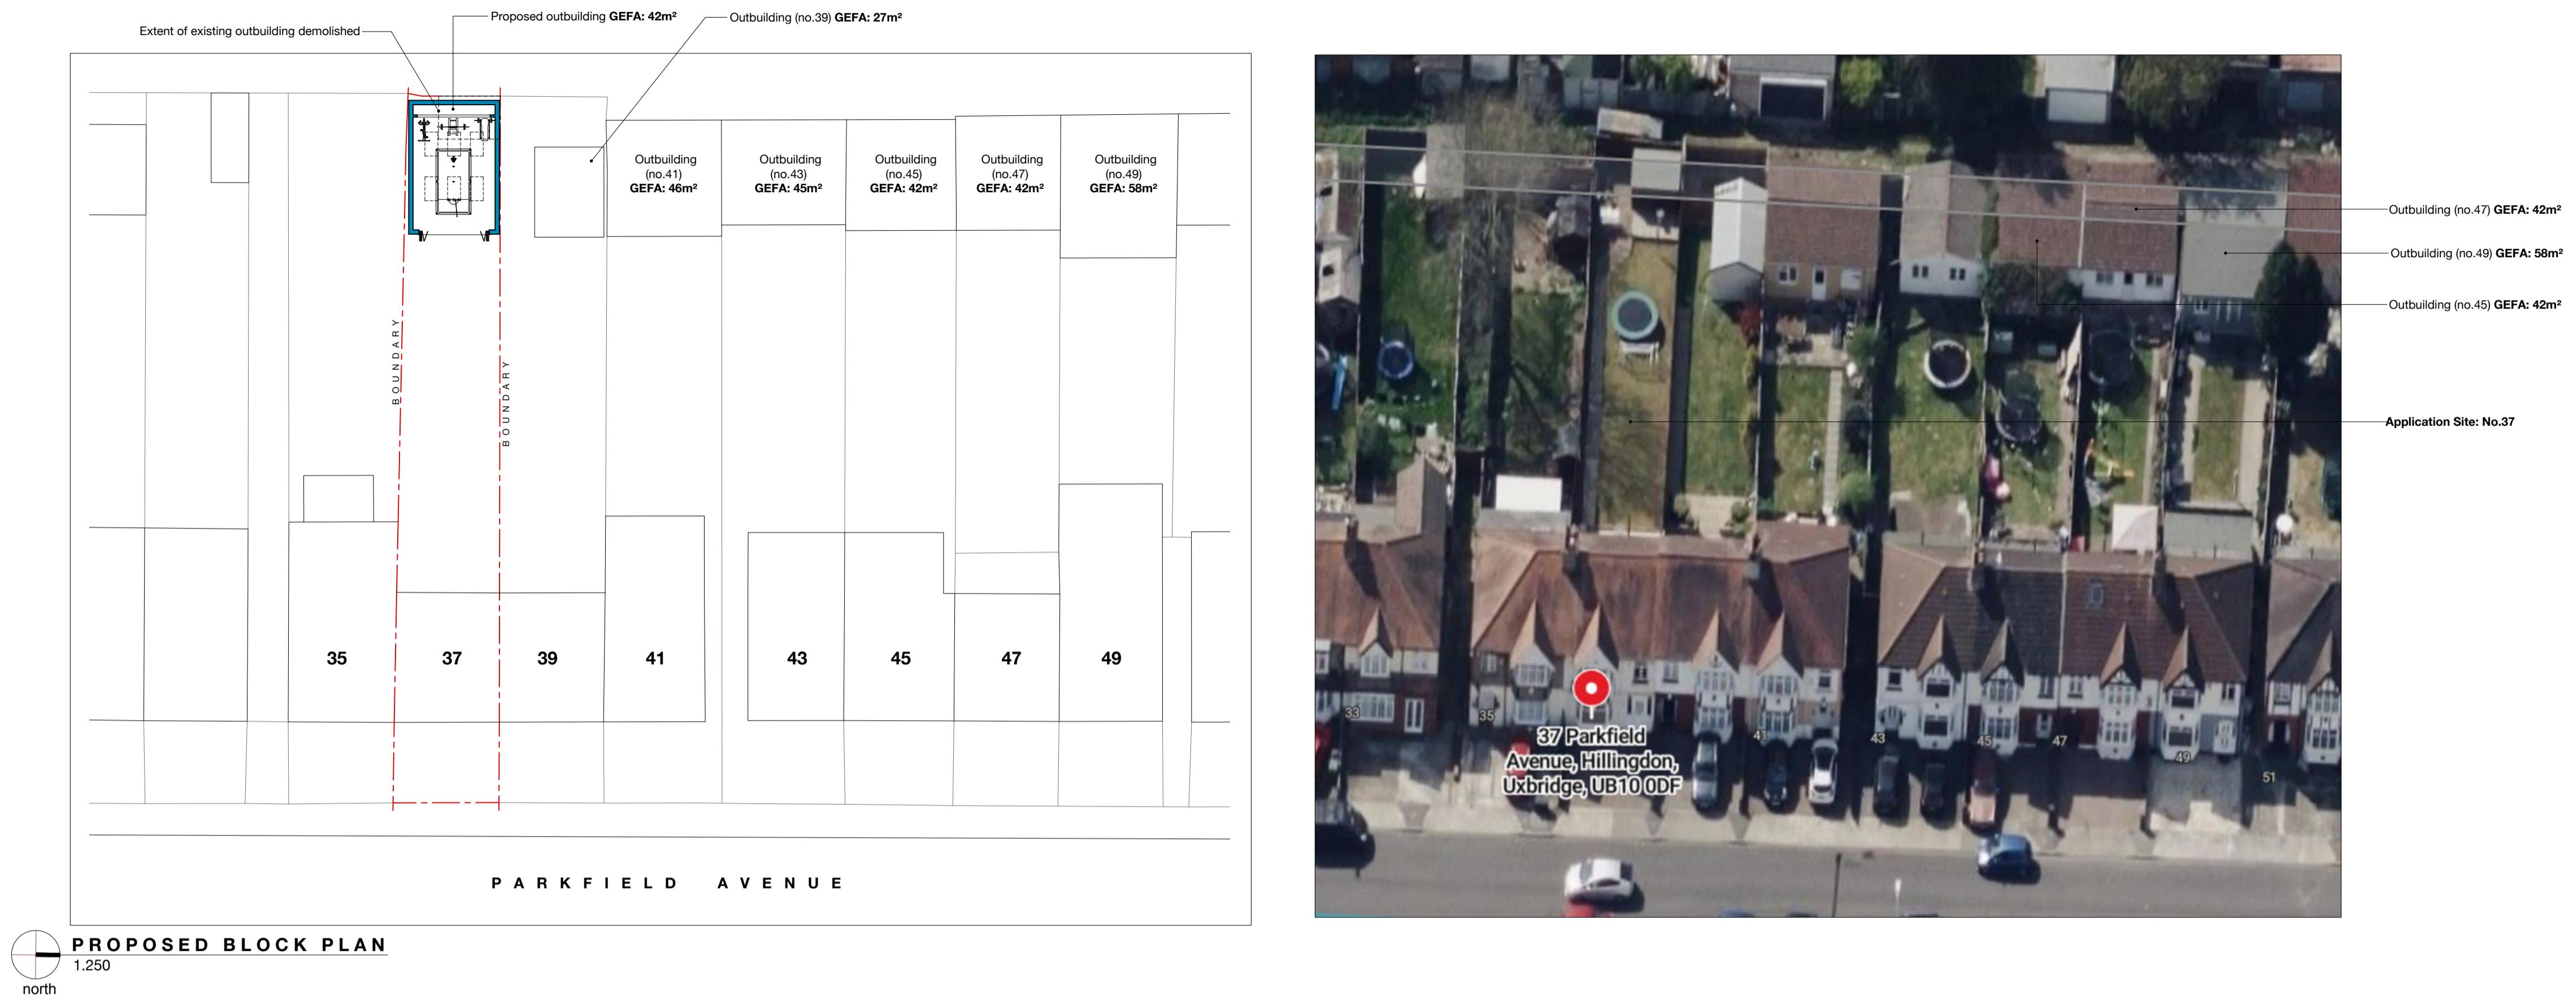


PLANNING

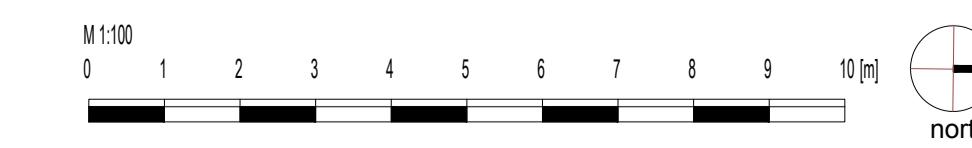

Revision

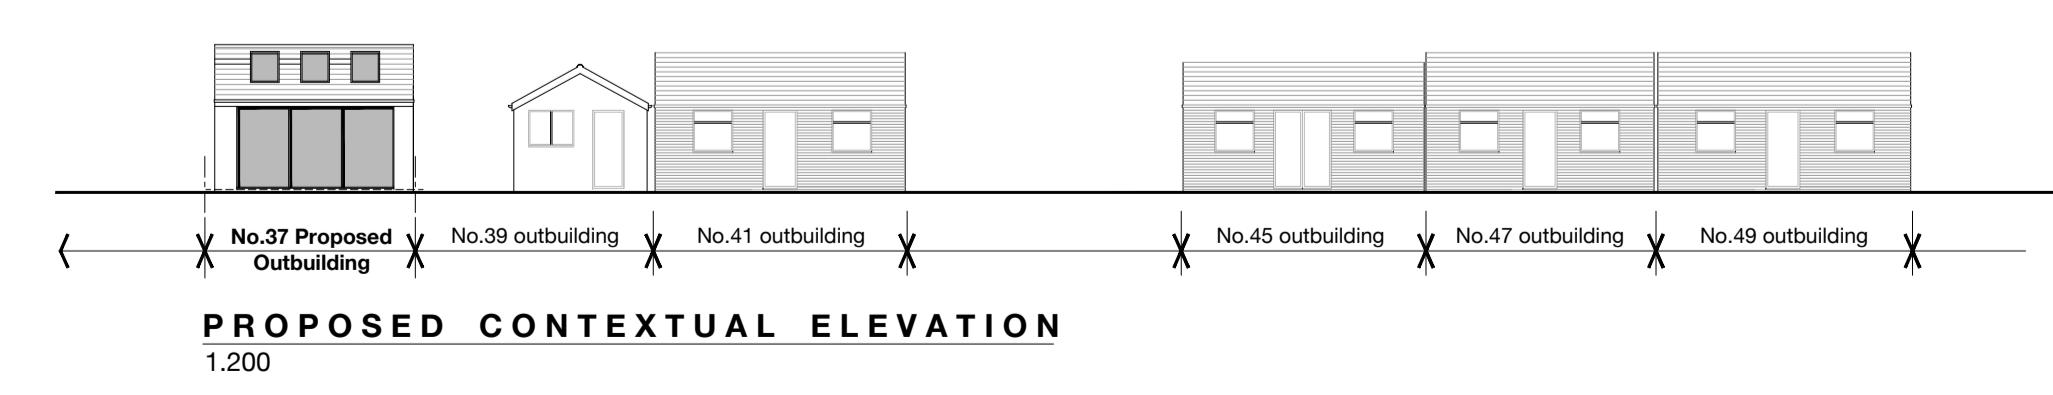

Akaal Architecture Ltd
t 07984590178 e kamal@akaalarchitecture.com

drawing notes
All rights reserved in chapter IV of the Copyright Designs & Patents Act 1988 have been generally asserted. This Drawing must not be scaled; only figured dimensions should be used. If there are any discrepancies, or contradictions between this and other information, it should be brought to the Architect's attention.

client: Mr G Aujay	project: 37 Parkfield Avenue, Uxbridge UB10		
drawing title: EXISTING & PROPOSED PLANS + ELEVATIONS			
date: Sept. 2024	scale: 1:100 @A1 1:200 @A3	project no.: 2023.024	drawing no.: 03.01