


side facing window
to be obscure
glazed

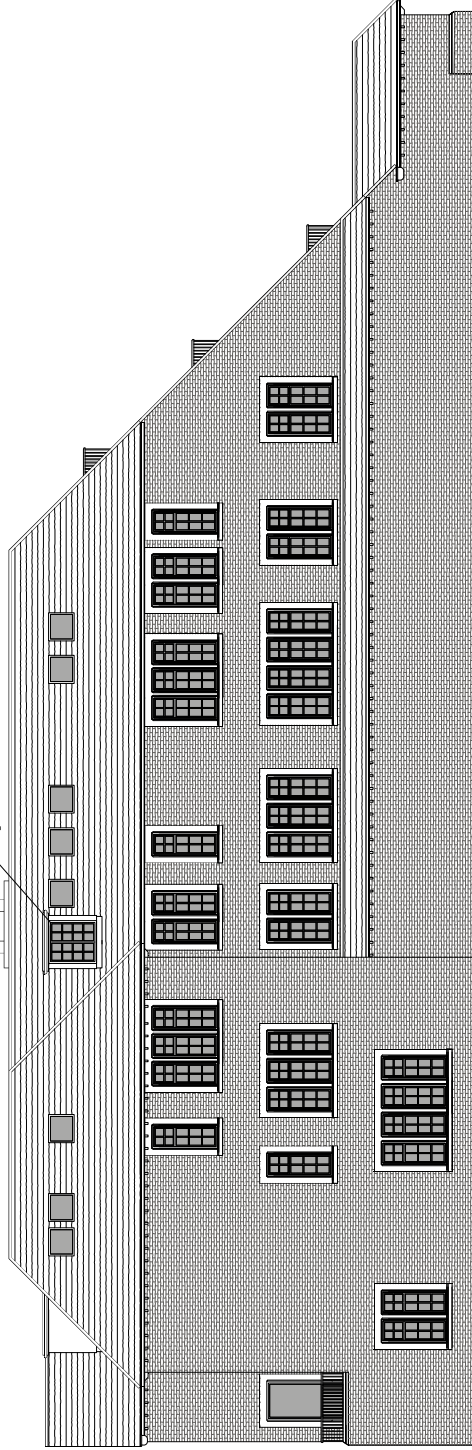

Rev	Date	Description



FLUENT
ARCHITECTURAL DESIGN SERVICES
223 GLOUCESTER ROAD, SOUTHAM, OXFORDSHIRE, OX8 9PS
TEL: 01793 531574 FAX: 01793 536973
E: info@fluent.co.uk W: www.fluent.co.uk

Client:

Westcombe Homes Ltd

LST Site C, Green Lane, Northwood

Rear & Side Elevations

1:100 @ A2

Scale: 1:100 @ A2

Draw No. FLU.249.4.08

Date: 24.02.19

Rev: N.Millin

Drawn: F