
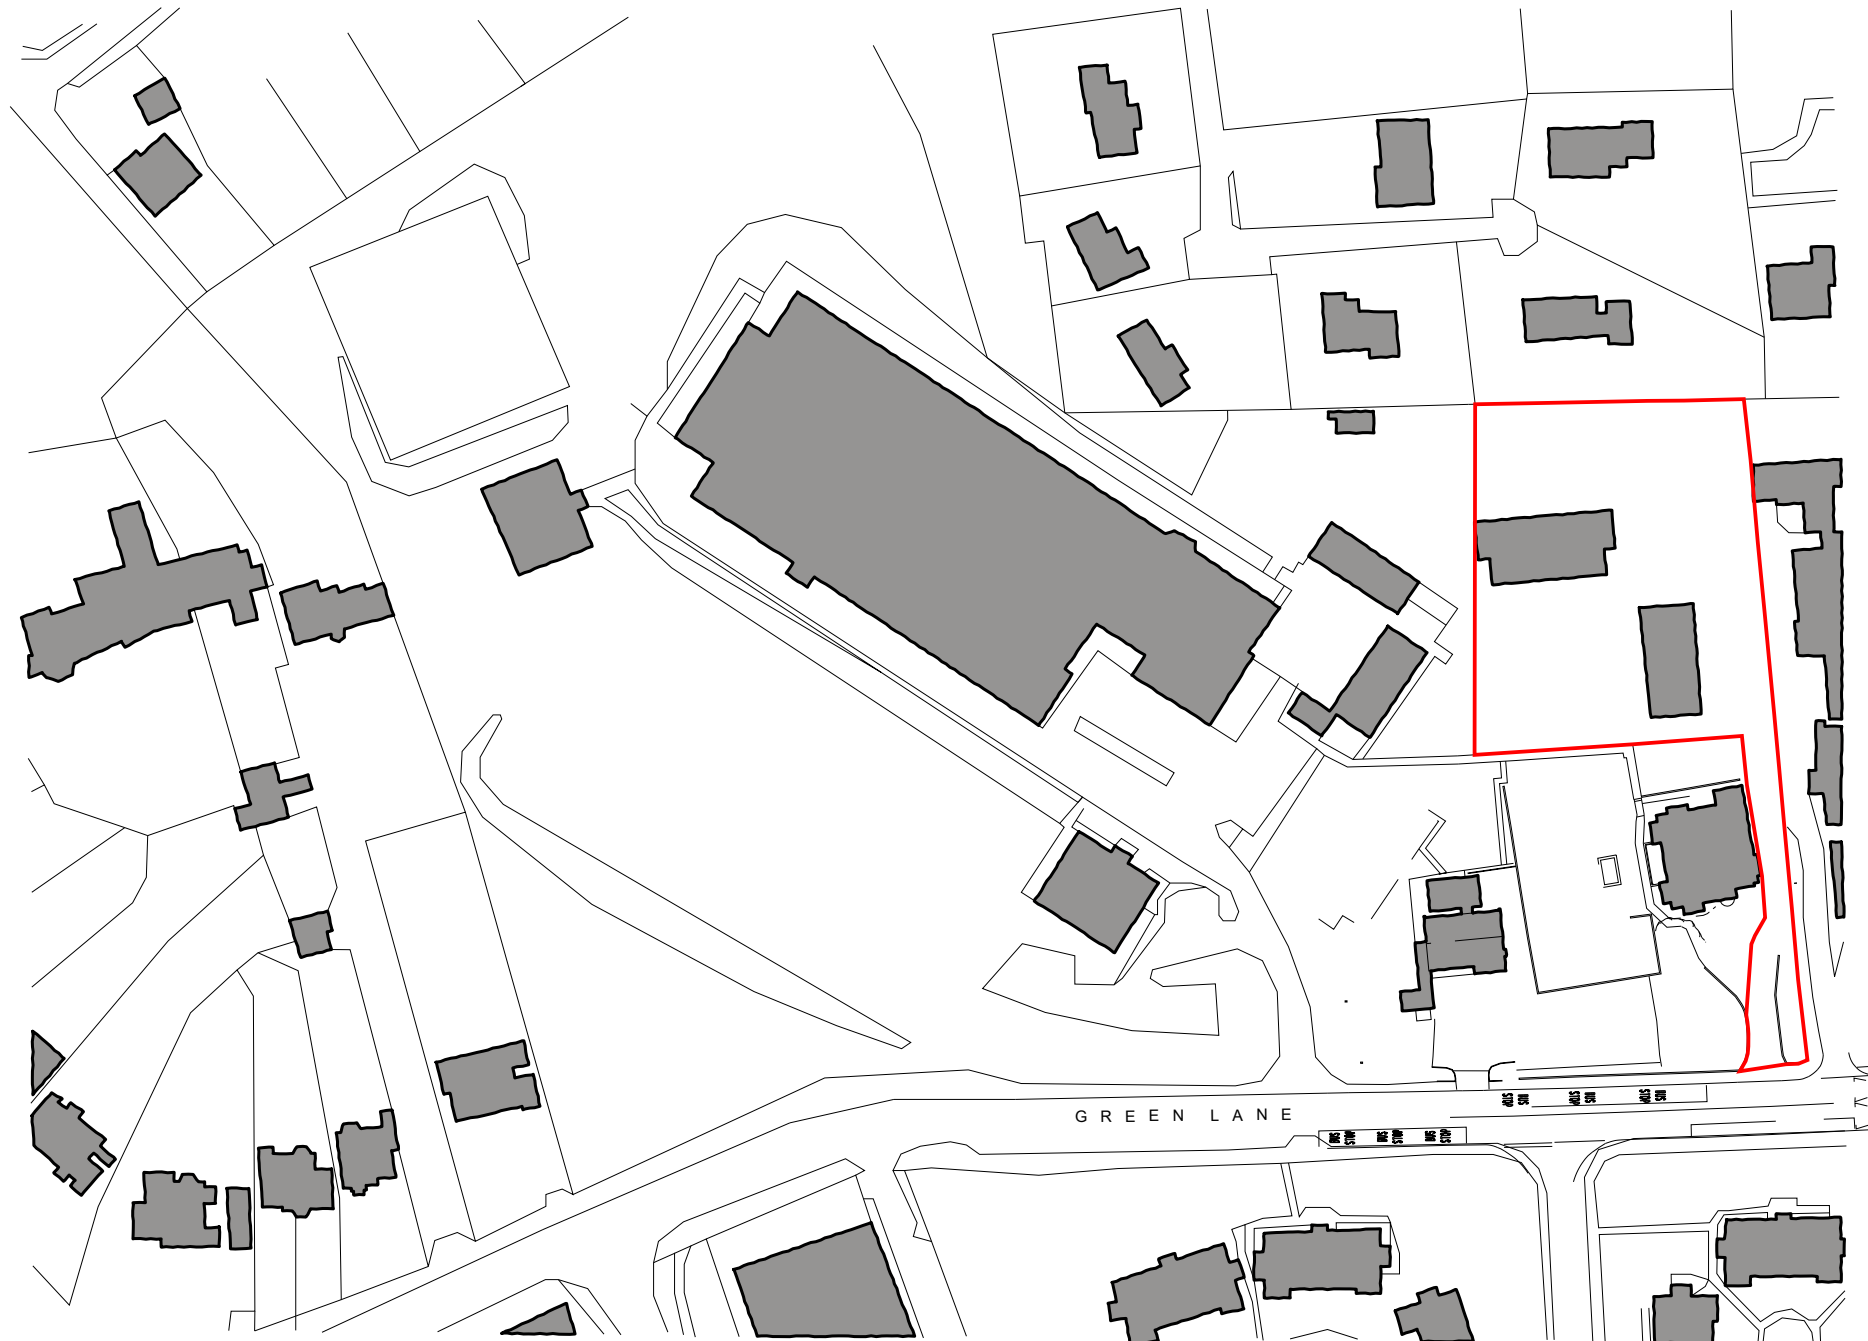


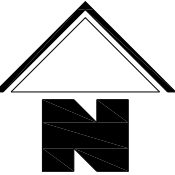

Rev	Date	Description

Fluent
ARCHITECTURAL DESIGN SERVICES

FLUENT
ARCHITECTURAL DESIGN SERVICES
221 CLARE ROAD, STAINES,
MIDDLESEX, TW19 7EP
TEL: 01784 391674 MOB: 07841 848473
E-MAIL: TOMMILLIN@FLUENT-ADS.CO.UK
WEB: FLUENT-ADS.CO.UK

Client :
Westcombe Homes Ltd

LST Site C, Green Lane, Northwood

Location Plan

1 : 1250 @ A3 0 10 20

Scale 1:1250 @ A3	Dwg No. FLU.249.4.01
Date 24.02.19	Rev
Drawn N.Millin	B