
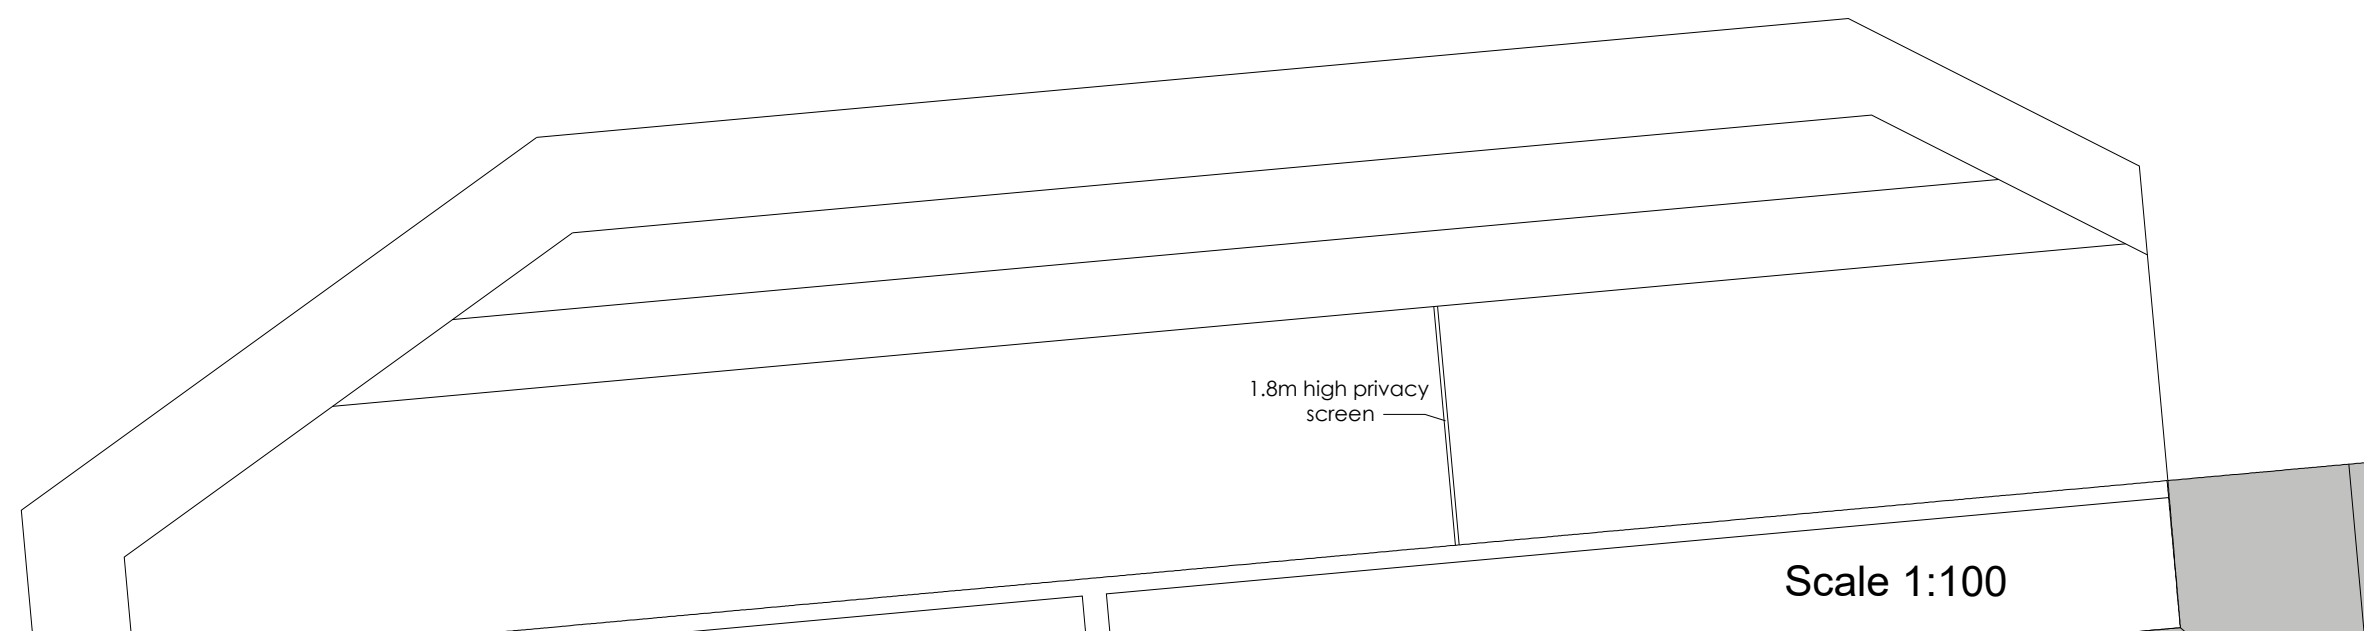


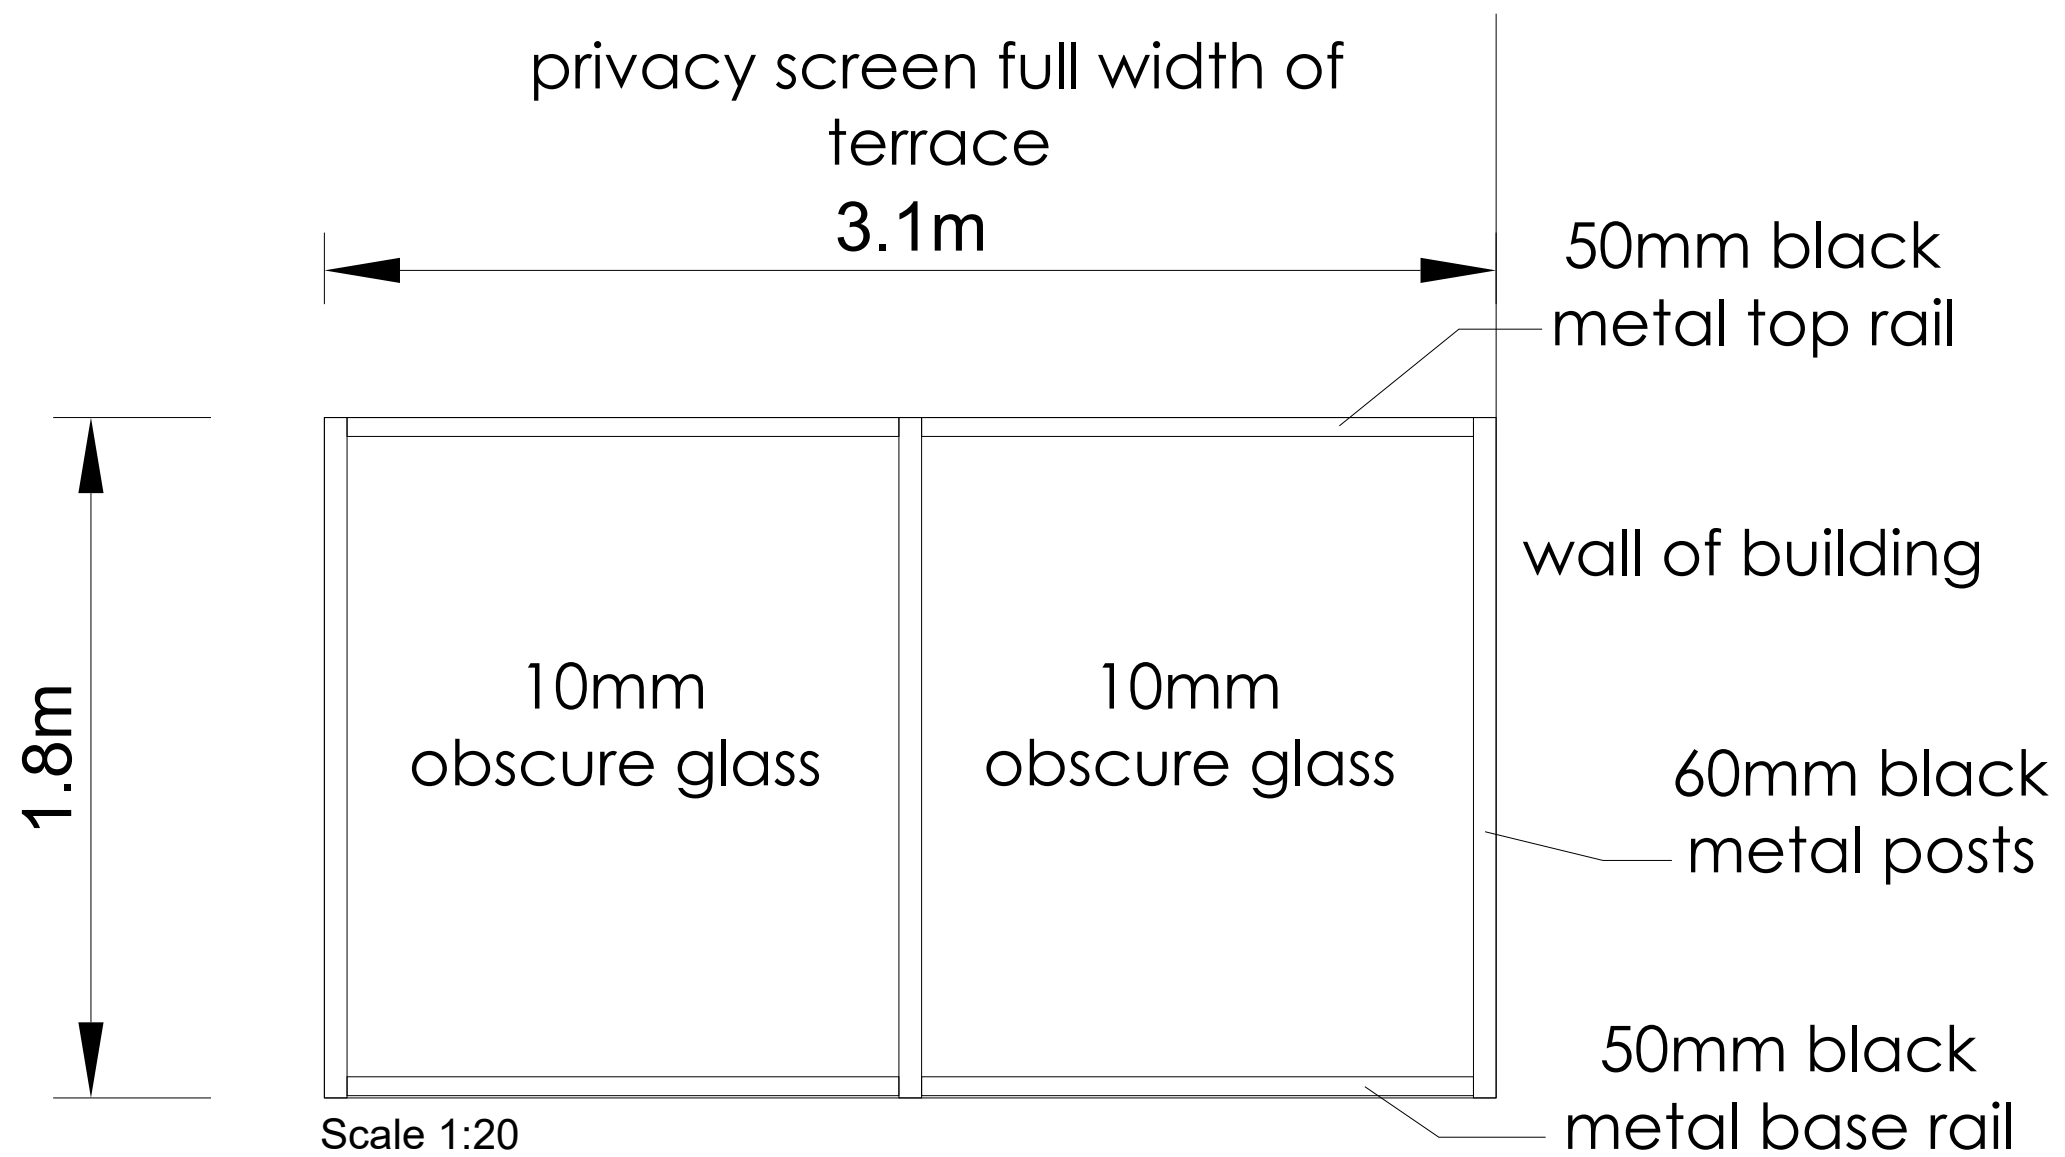

Rev	Date	Description

**Fluent**
ARCHITECTURAL DESIGN SERVICES

FLUENT
ARCHITECTURAL DESIGN SERVICES
69-71 WINDMILL ROAD, SUNBURY,
MIDDLESEX, TW15 7DT
TEL: 0800 0438898
E-MAIL: INFO@FLUENT-ADS.CO.UK
WEB: FLUENT-ADS.CO.UK

Birchwood House, Northwood

Privacy Screen Detail Sheet

1 : 500 @ A3 

Scale 1:500 @ A3	Dwg No. DS.01
Date 26.03.22	Rev
Drawn N.Millin	