

21 Manor Gardens

21 Manor Gardens


Ruislip

HA4 6UB

Ahmad Fazel

Project no.

AE_1102

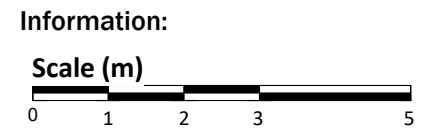

Scale @A3

1 : 100


Drawing:

GA Drawings

Existing


Drawing Number:

A0101

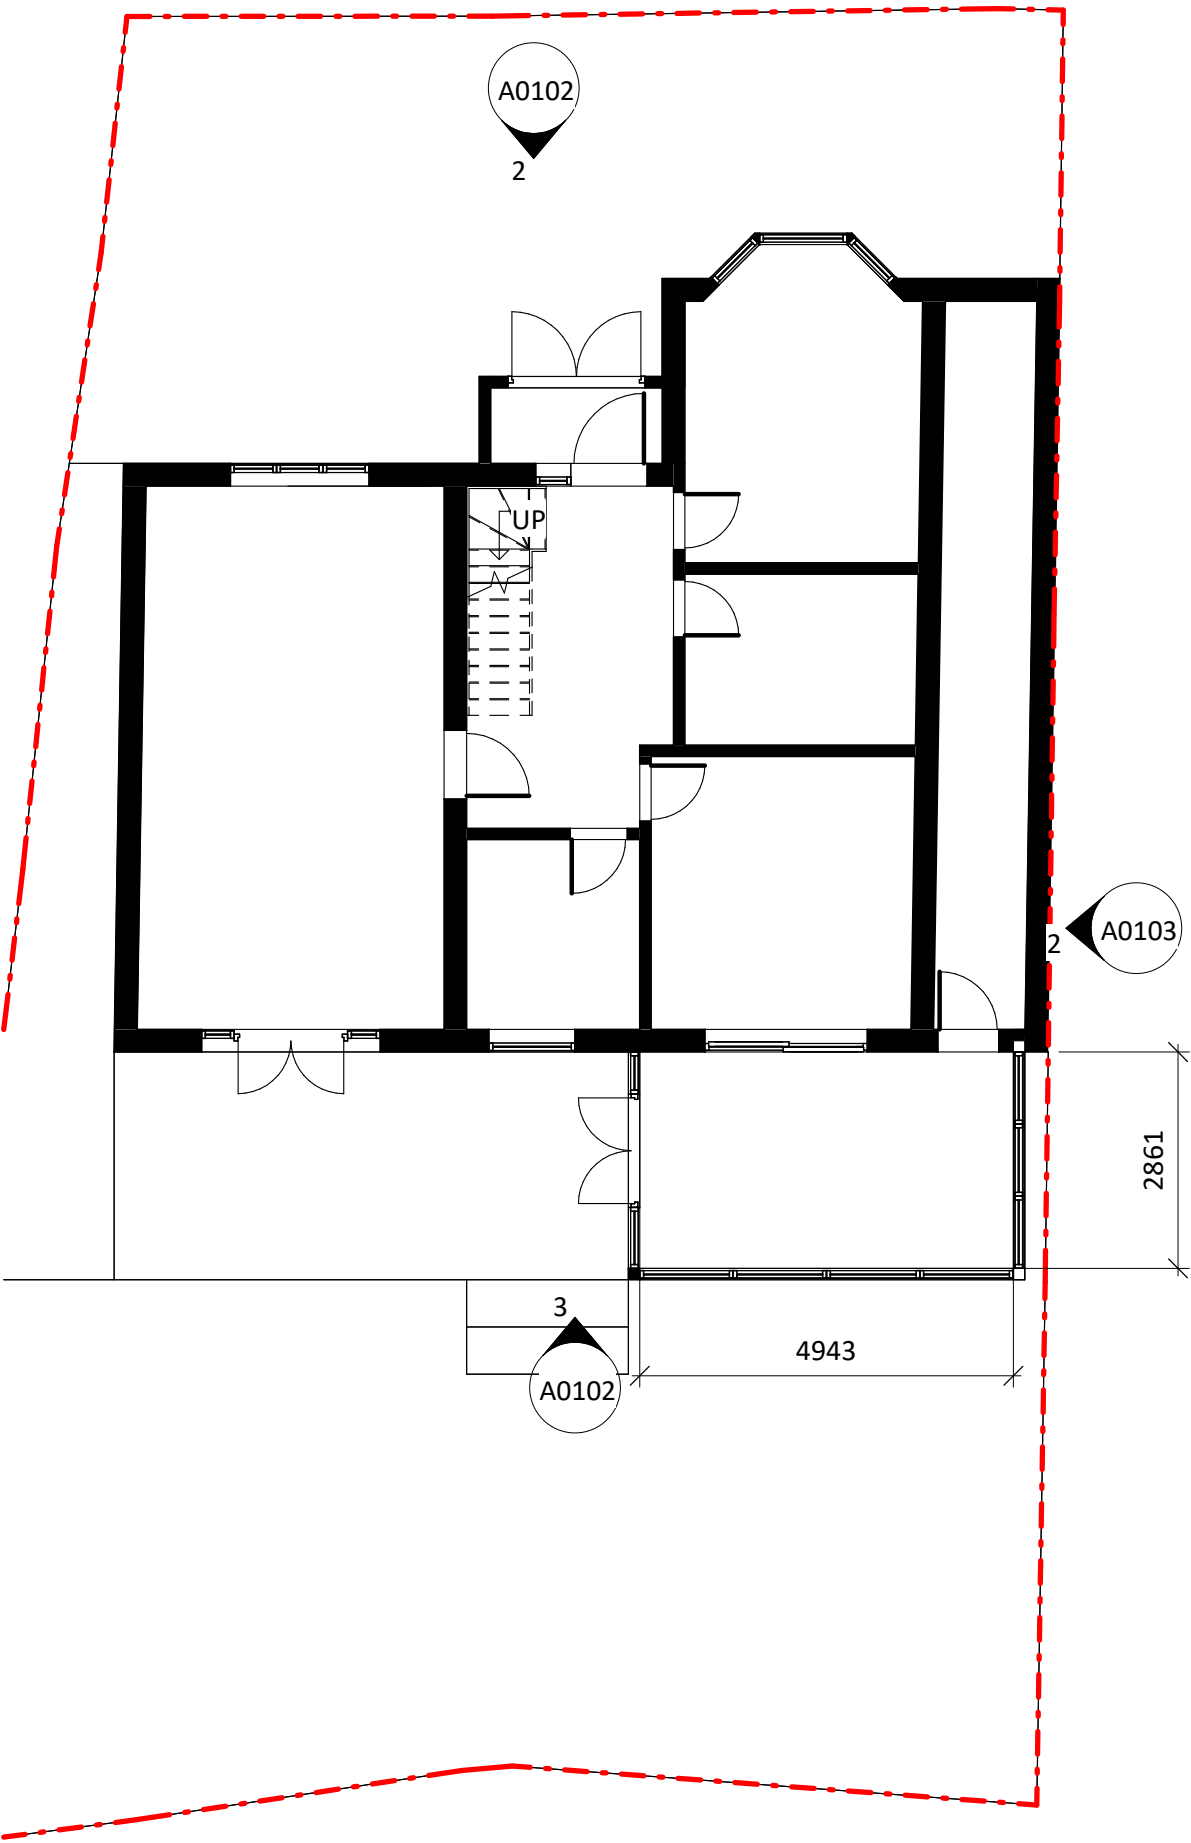

Existing Level 00

1 : 100

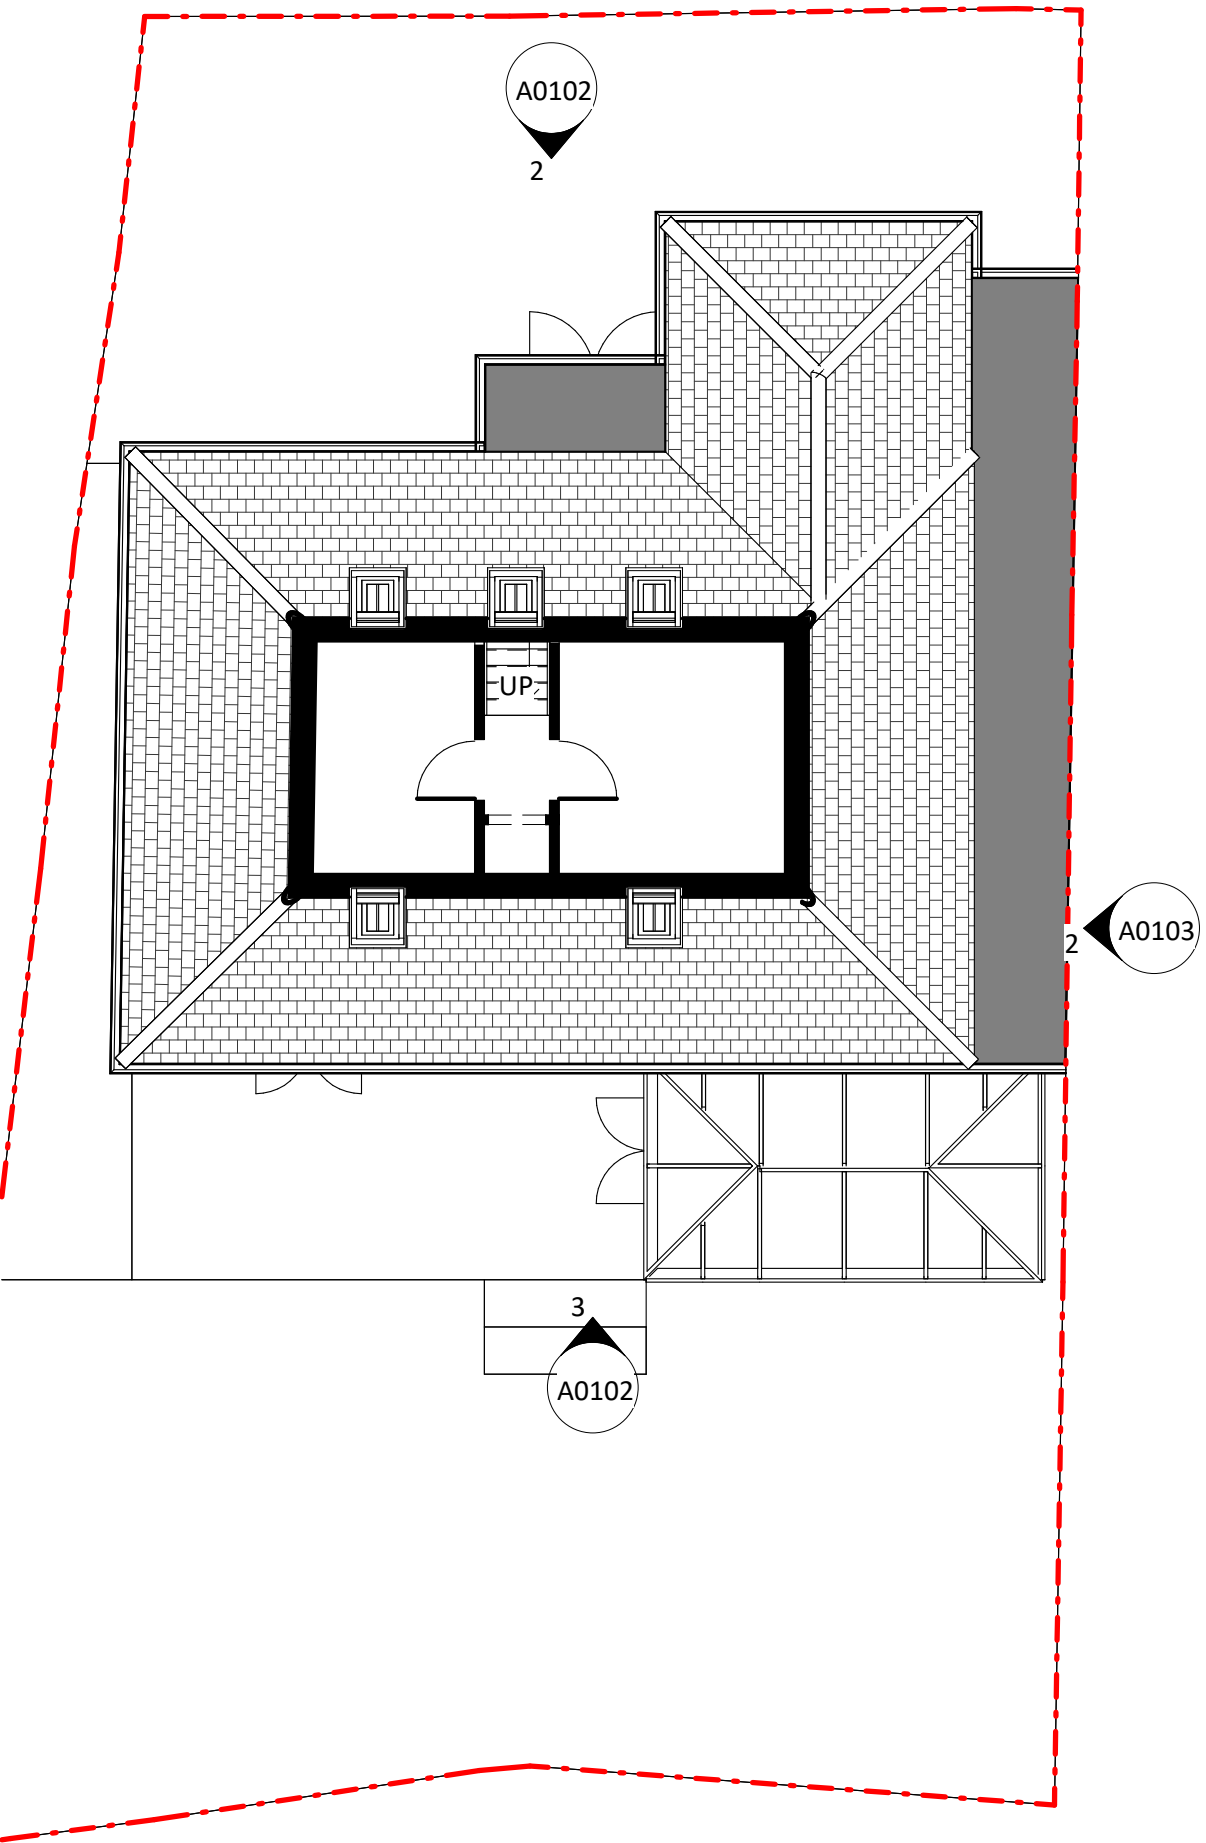

Existing Loft Plan

1 : 100

NOTES:

- The drawing is meant for planning purposes only and is not intended to be used as a construction drawing.

- All dimensions to be checked on site

ARCHITECTURE/everything


T: 07585 857615
E: Architectureandeverything@gmail.com

21 Manor Gardens

21 Manor Gardens
Ruislip
HA4 6UB
Ahmad Fazel

Project no.
AE_1102

Information:

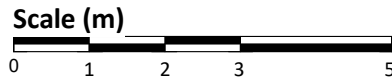


Scale @A3
1 : 100

Drawing:
GA Drawings
Existing

Drawing Number:

A0102

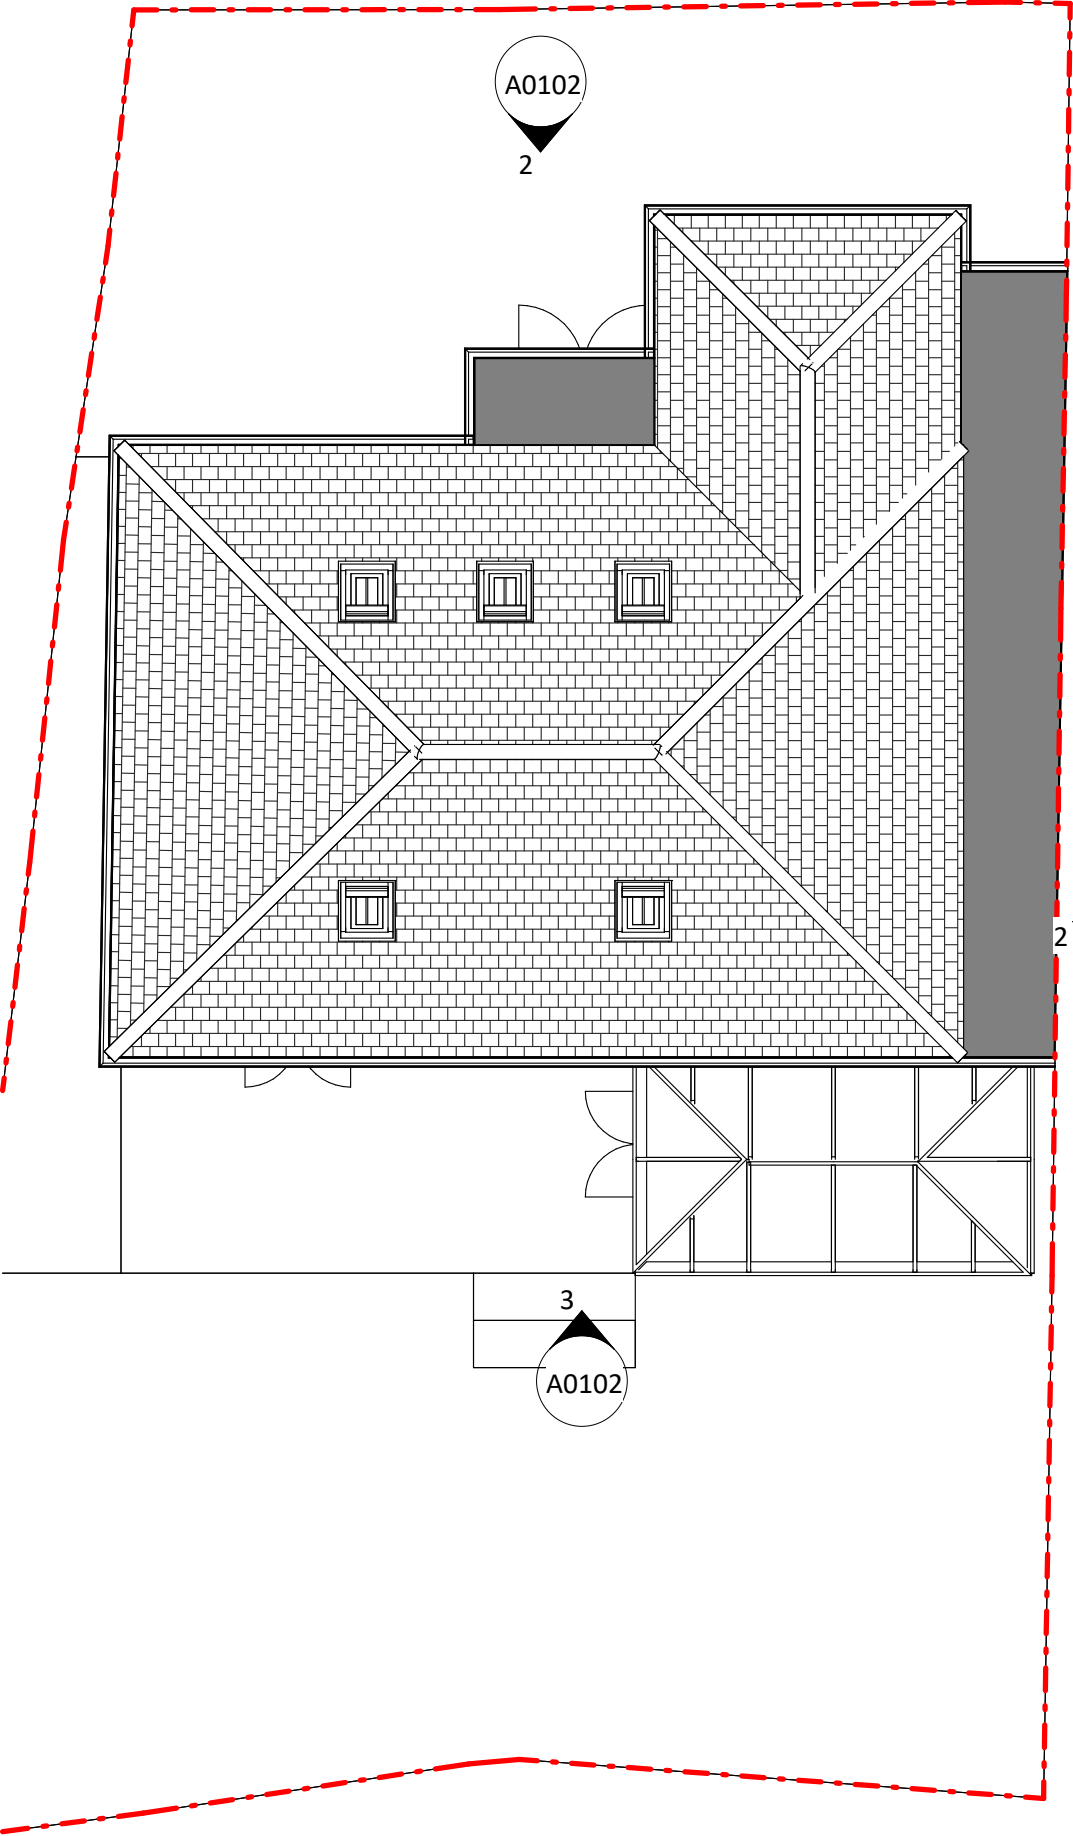


Existing Roof Level

1 : 100




Existing Elevation 1 - a

1 : 100

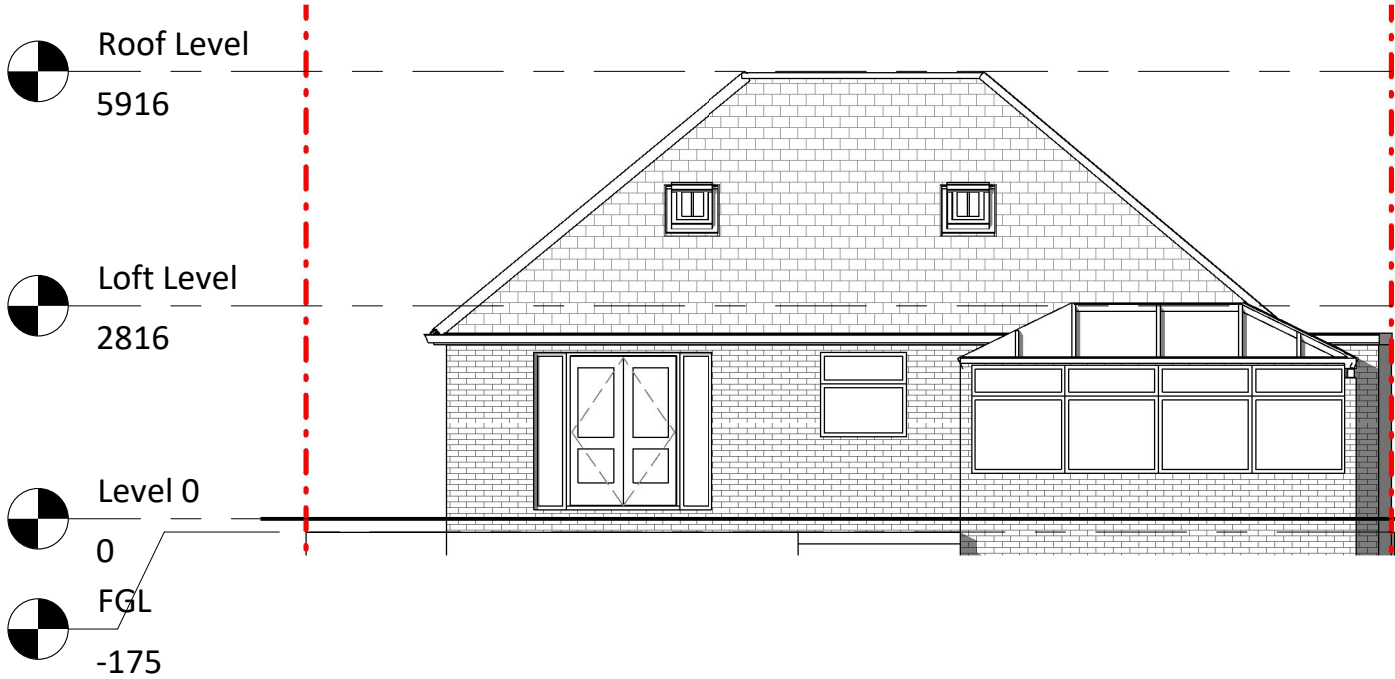


Existing Elevation 2 - a

1 : 100

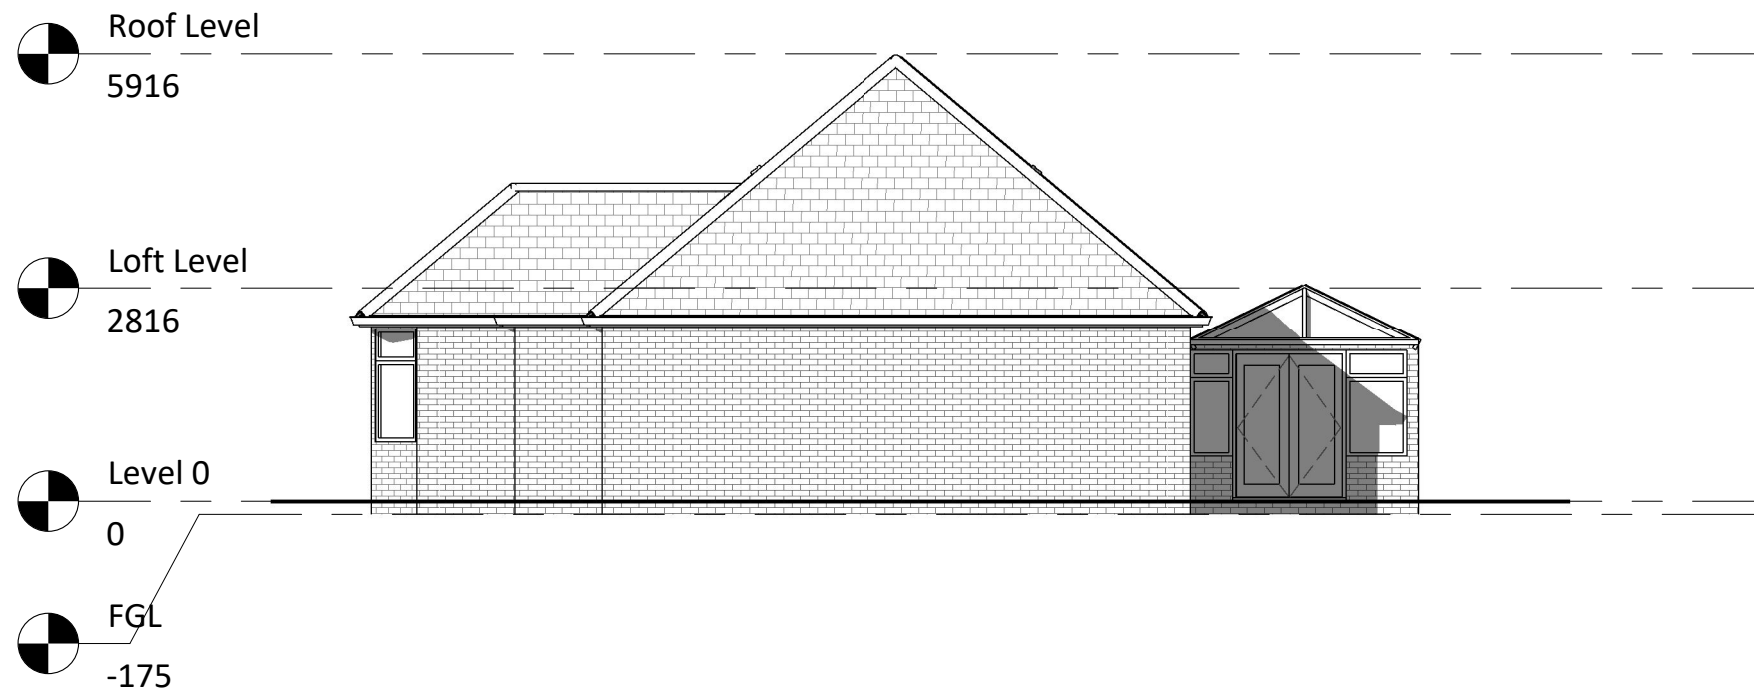

Existing Elevation 3 - a

1 : 100

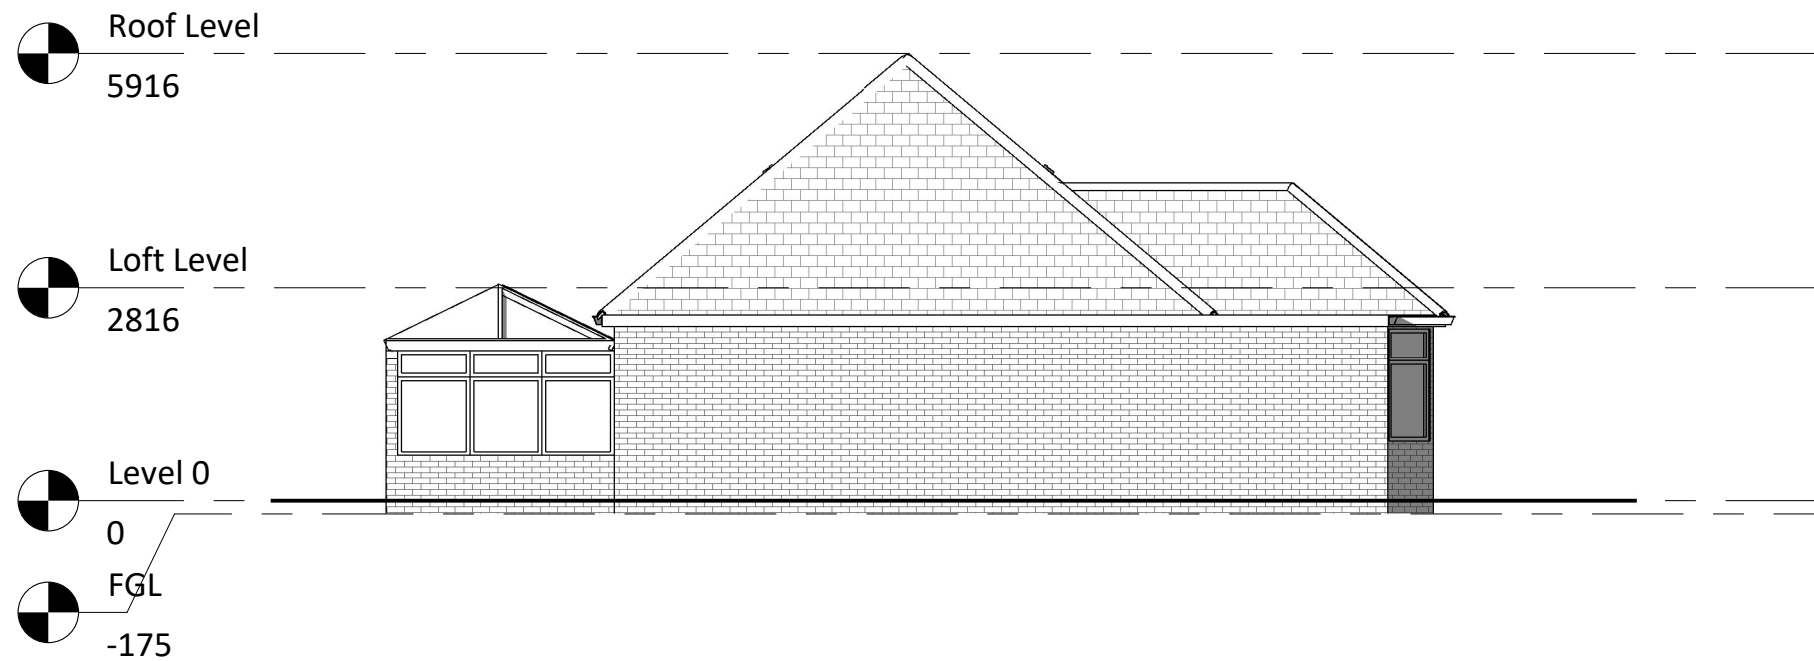

Existing Elevation 4 - a

1 : 100

NOTES:

- The drawing is meant for planning purposes only and is not intended to be used as a construction drawing.

- All dimensions to be checked on site

ARCHITECTURE / everything


T: 07585 857615
E: Architectureandeverything@gmail.com

**21 Manor
Gardens**
21 Manor Gardens
Ruislip
HA4 6UB
Ahmad Fazel

Project no.

AE_1102

Information:

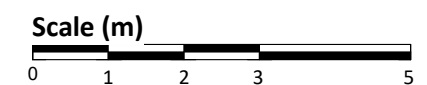

Scale @A3

1 : 100


Drawing:

GA Drawings

Existing


Drawing Number:

A0103

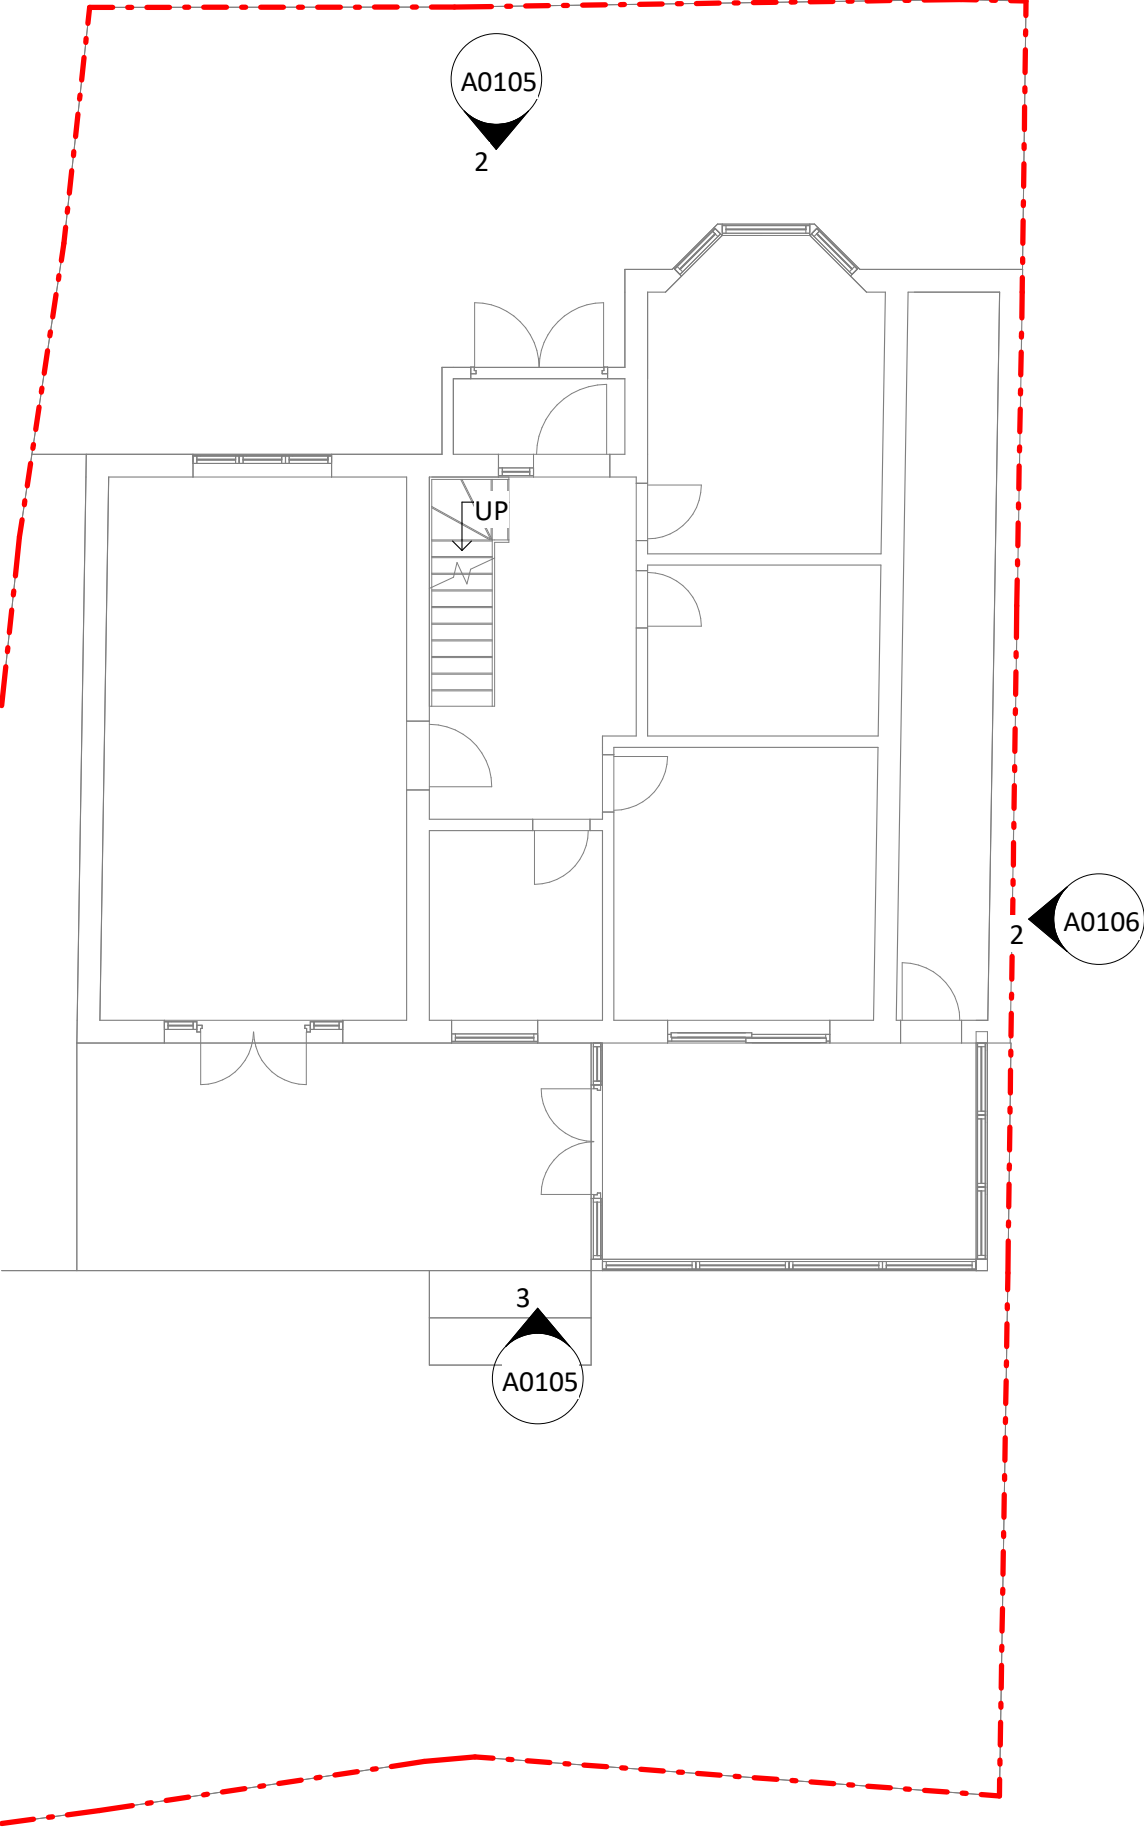

Proposed Level 00

1 : 100

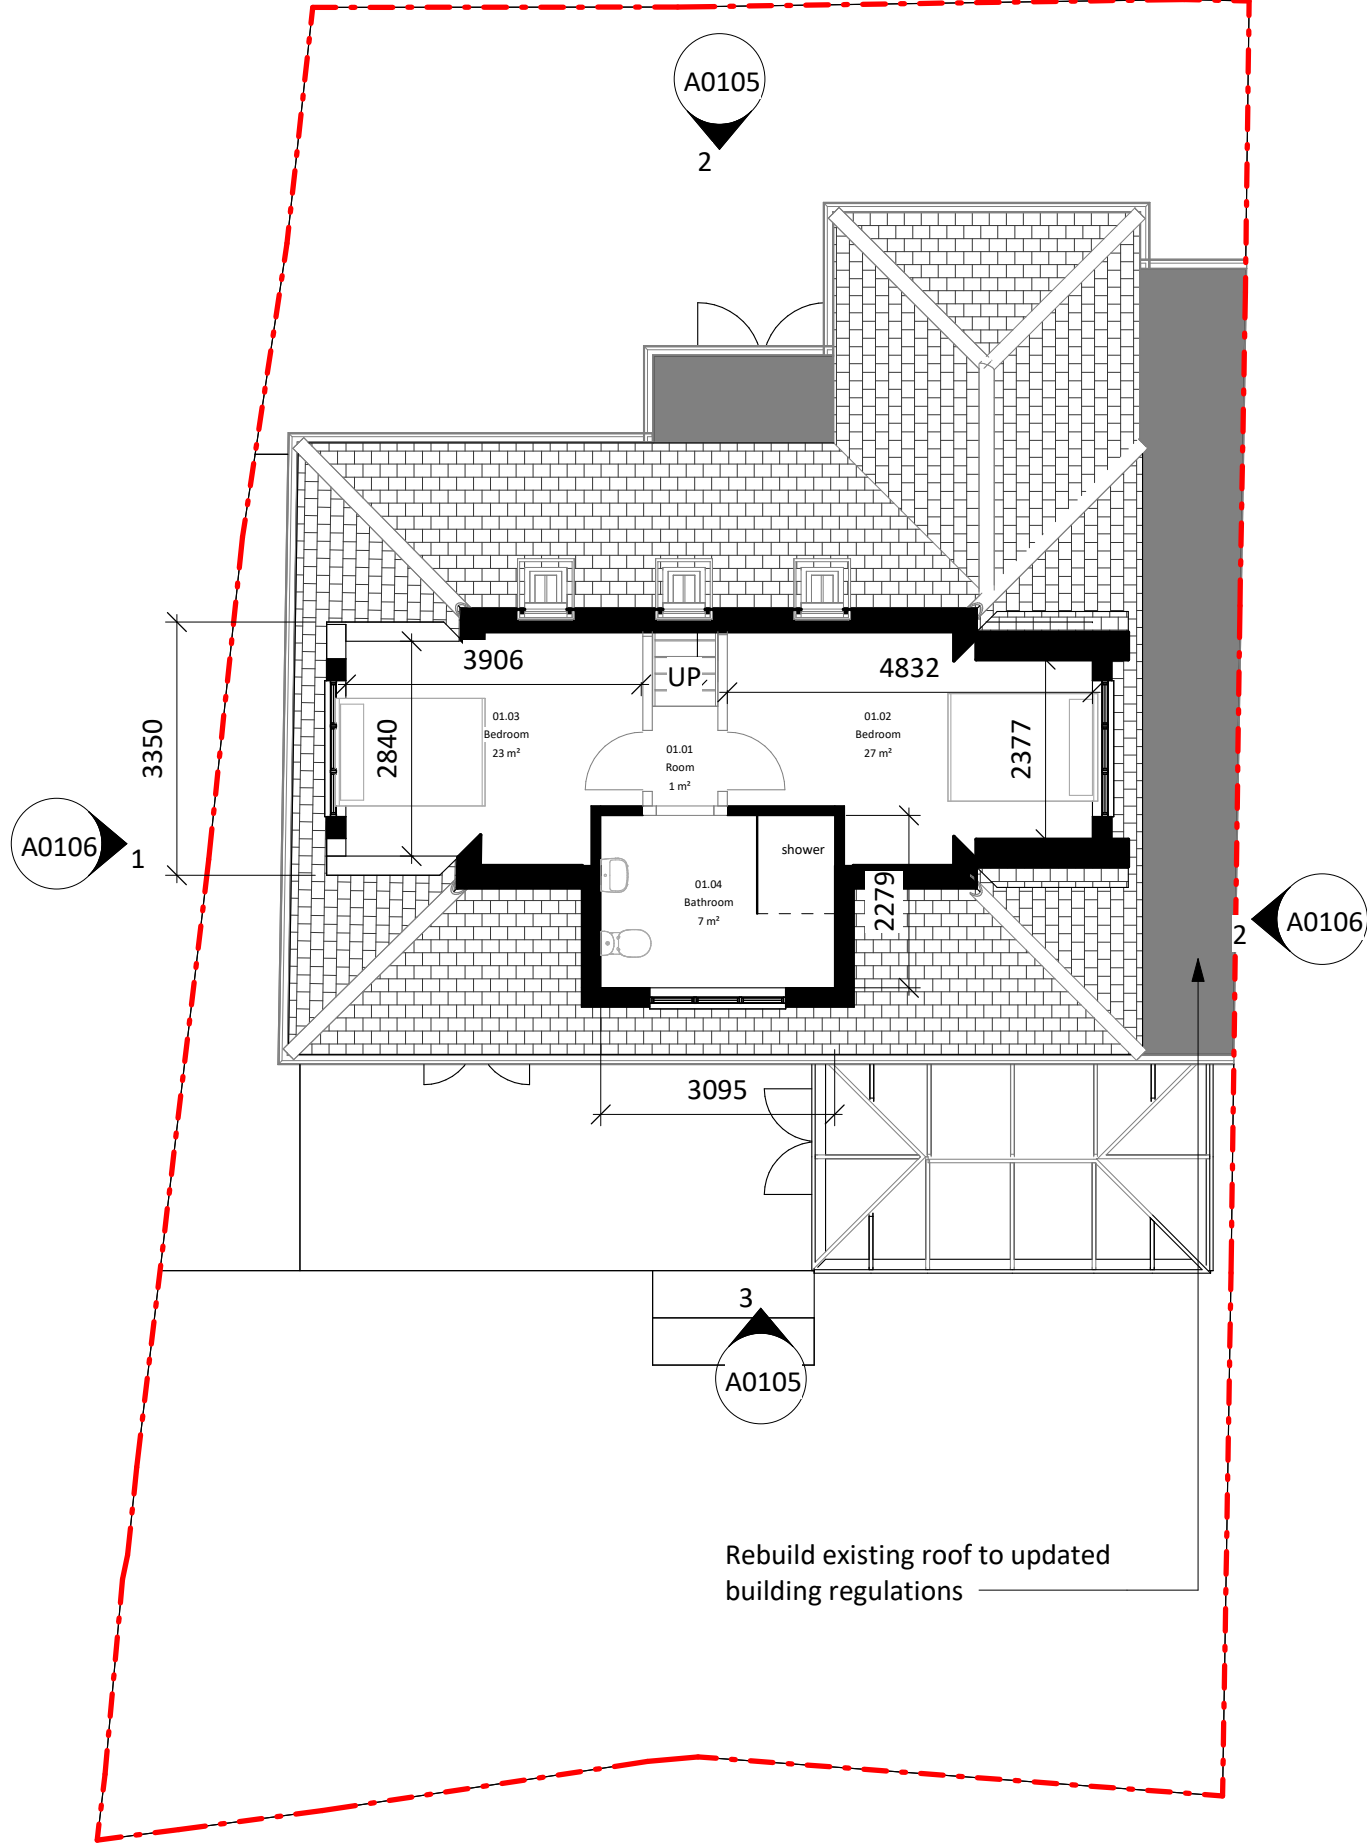

Proposed Loft Level

1 : 100

NOTES:

- The drawing is meant for planning purposes only and is not intended to be used as a construction drawing.
- All dimensions to be checked on site

ARCHITECTURE / everything

T: 07585 857615
E: Architectureandeverything@gmail.com

21 Manor Gardens

21 Manor Gardens
Ruislip
HA4 6UB
Ahmad Fazel

Project no.
AE_1102

Information:


Scale (m)

0 1 2 3 5

Scale @A3
1 : 100


Drawing:
GA Drawings
Proposed

Drawing Number:
A0104

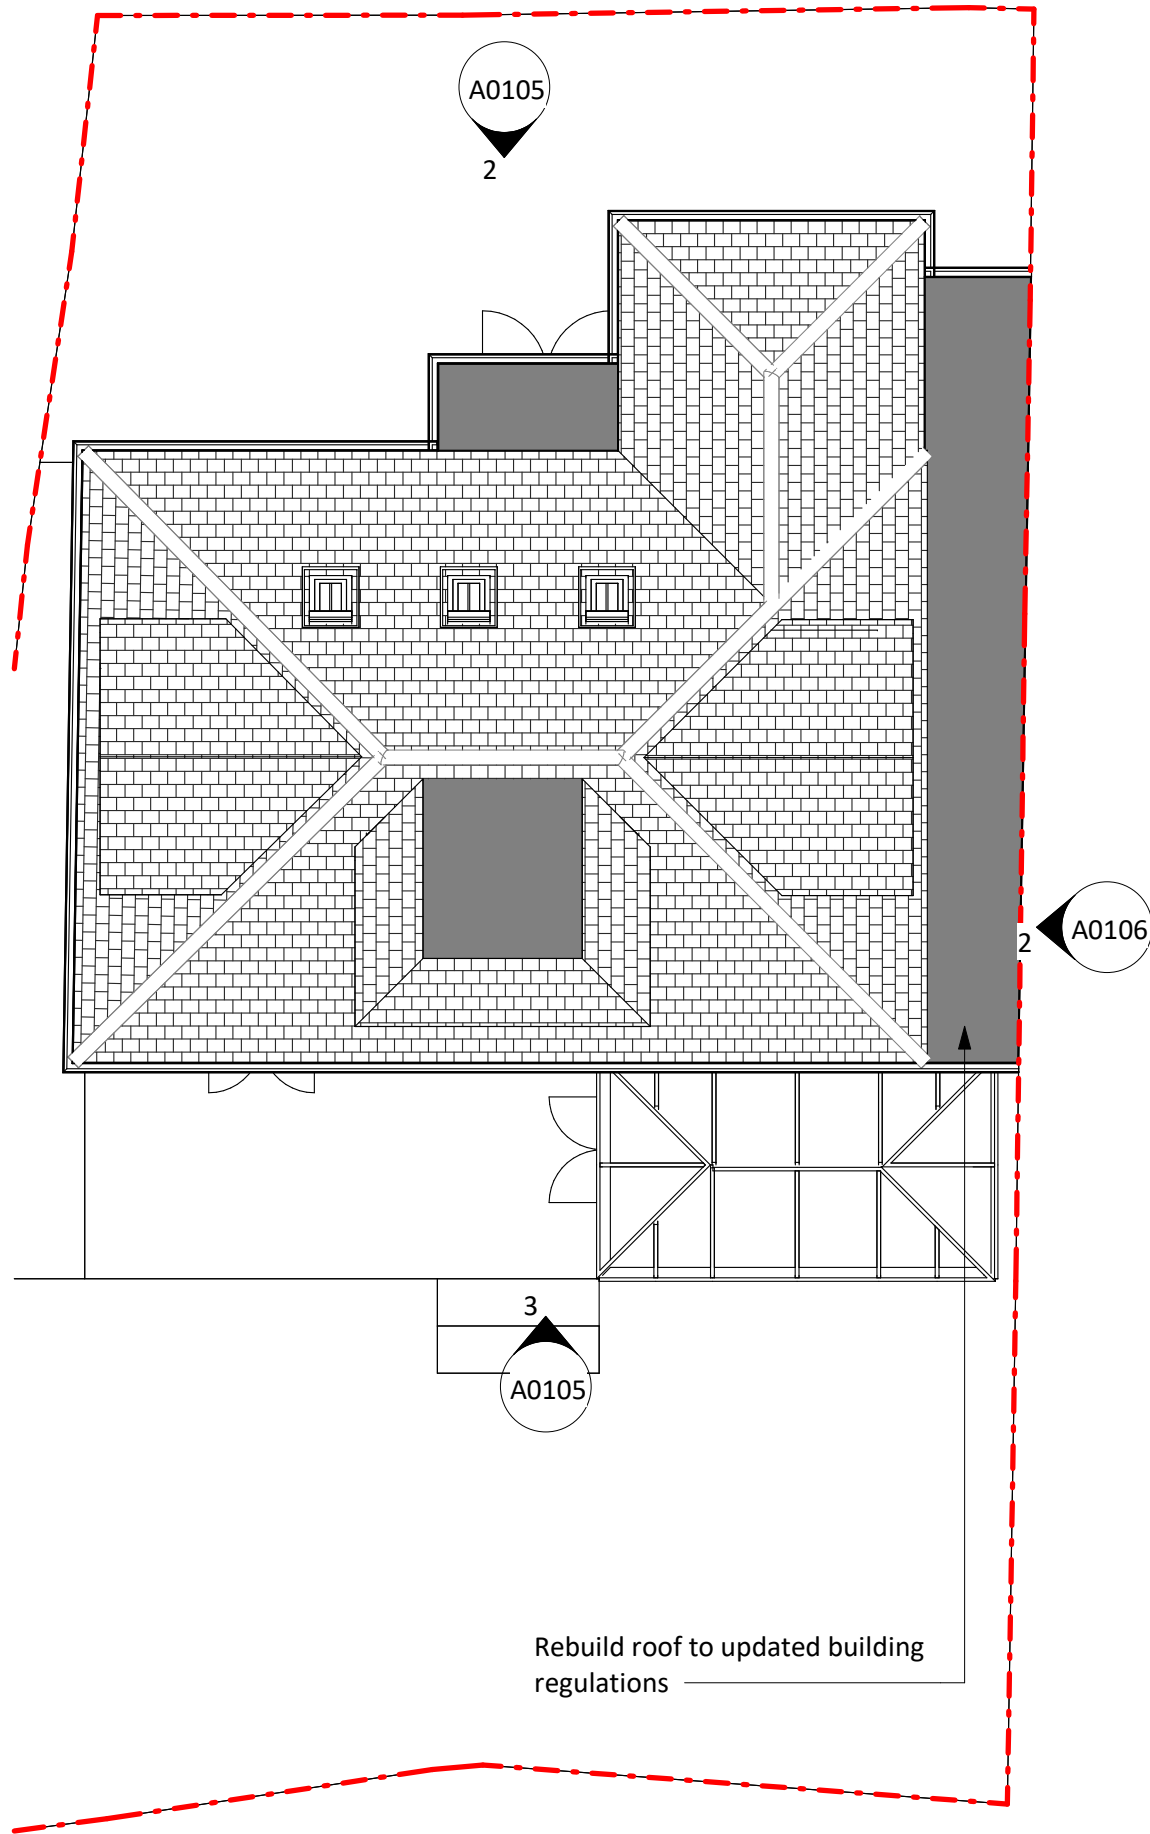


Proposed Roof Level

1 : 100

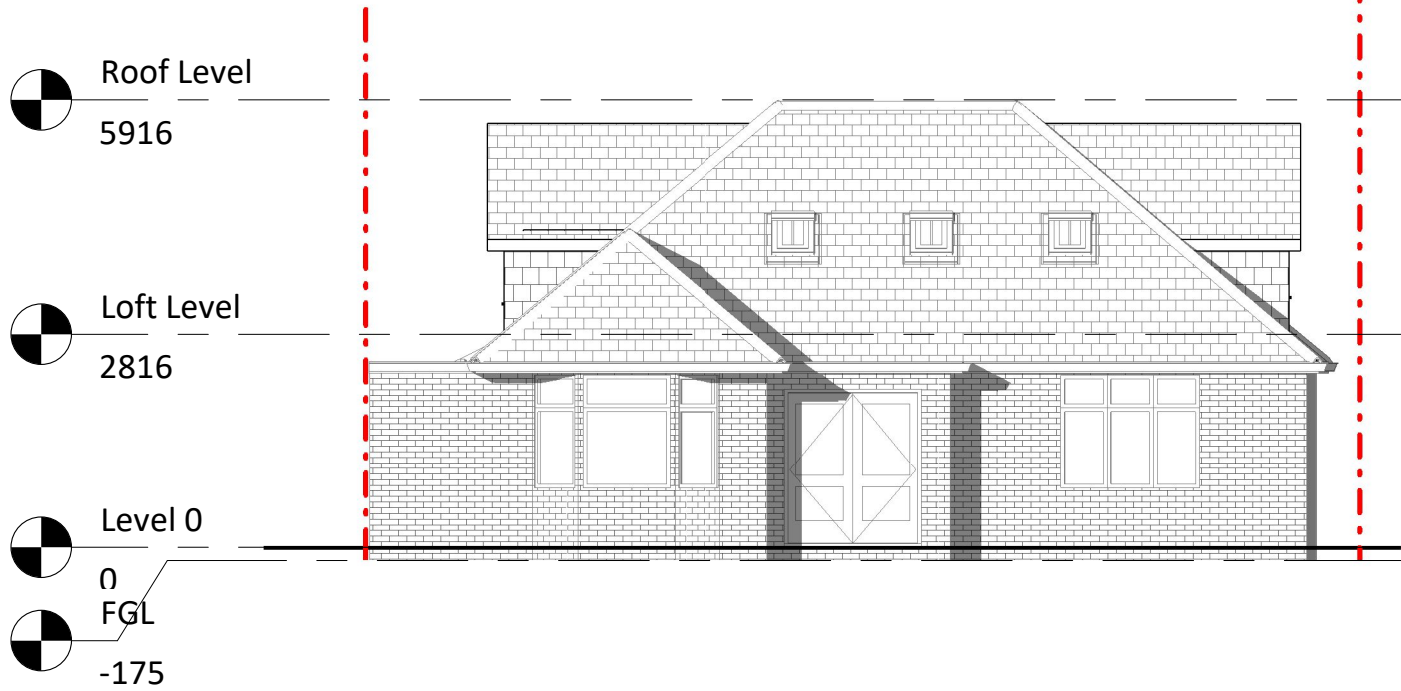

Proposed Elevation 1 - a

1 : 100

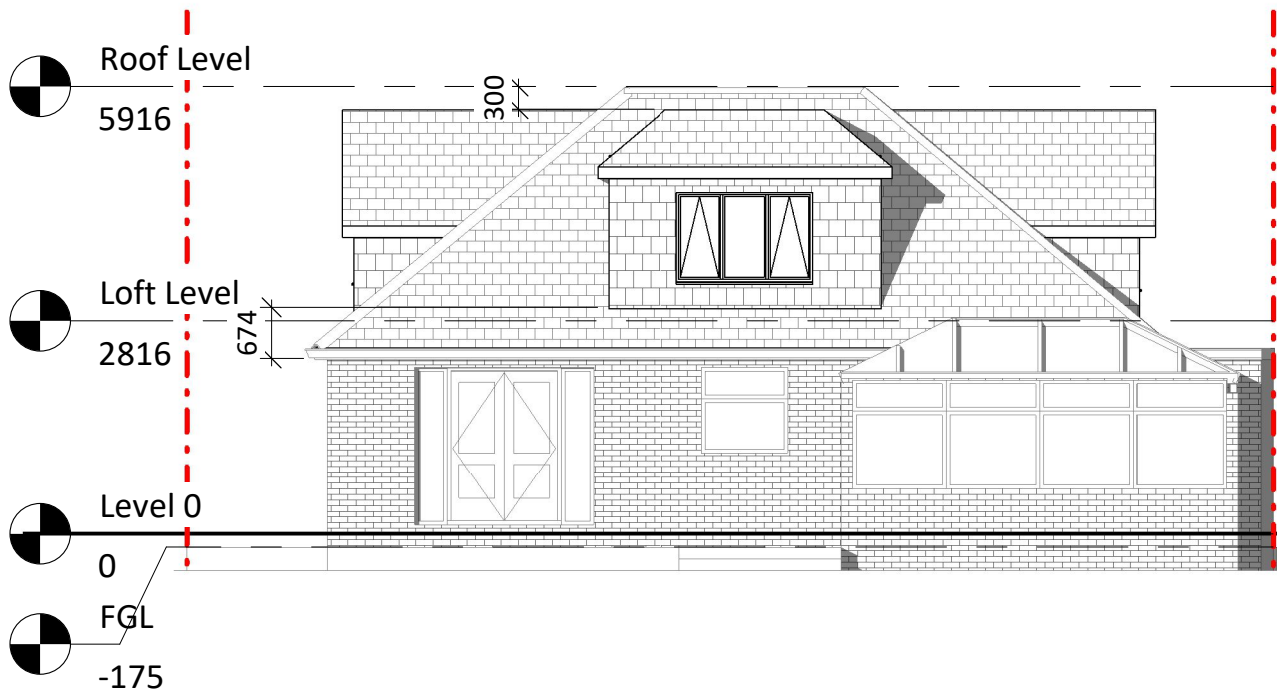

Proposed Elevation 2 - a

1 : 100

NOTES:

- The drawing is meant for planning purposes only and is not intended to be used as a construction drawing.

- All dimensions to be checked on site

ARCHITECTURE / everything

T: 07585 857615
E: Architectureandeverything@gmail.com

**21 Manor
Gardens**
21 Manor Gardens
Ruislip
HA4 6UB
Ahmad Fazel

Project no.

AE_1102

Information:

Scale (m)
0 1 2 3 5

Scale @A3

1 : 100


Drawing:

GA Drawings

Proposed


Drawing Number:

A0105

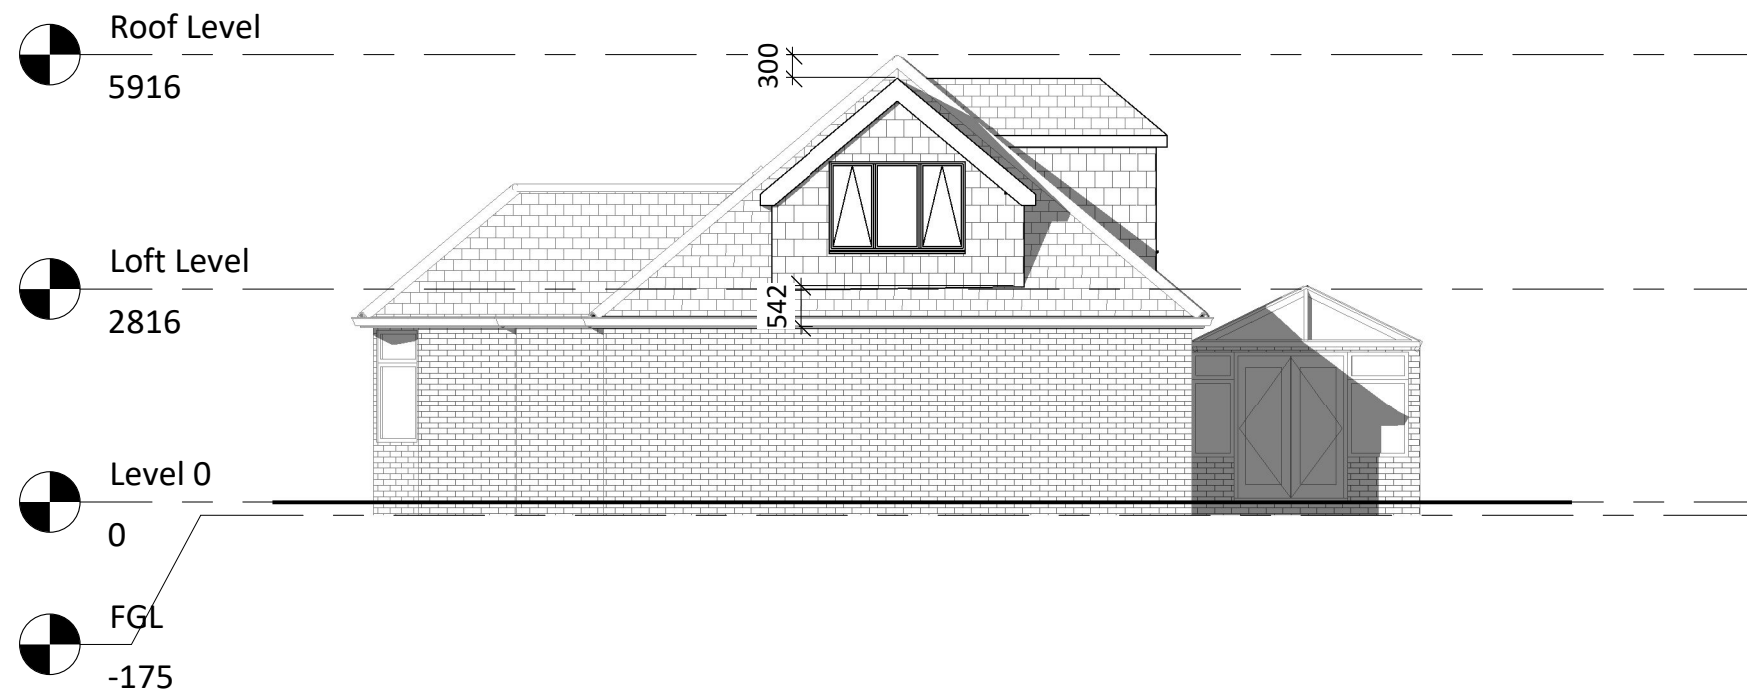

Proposed Elevation 3 - a

1 : 100

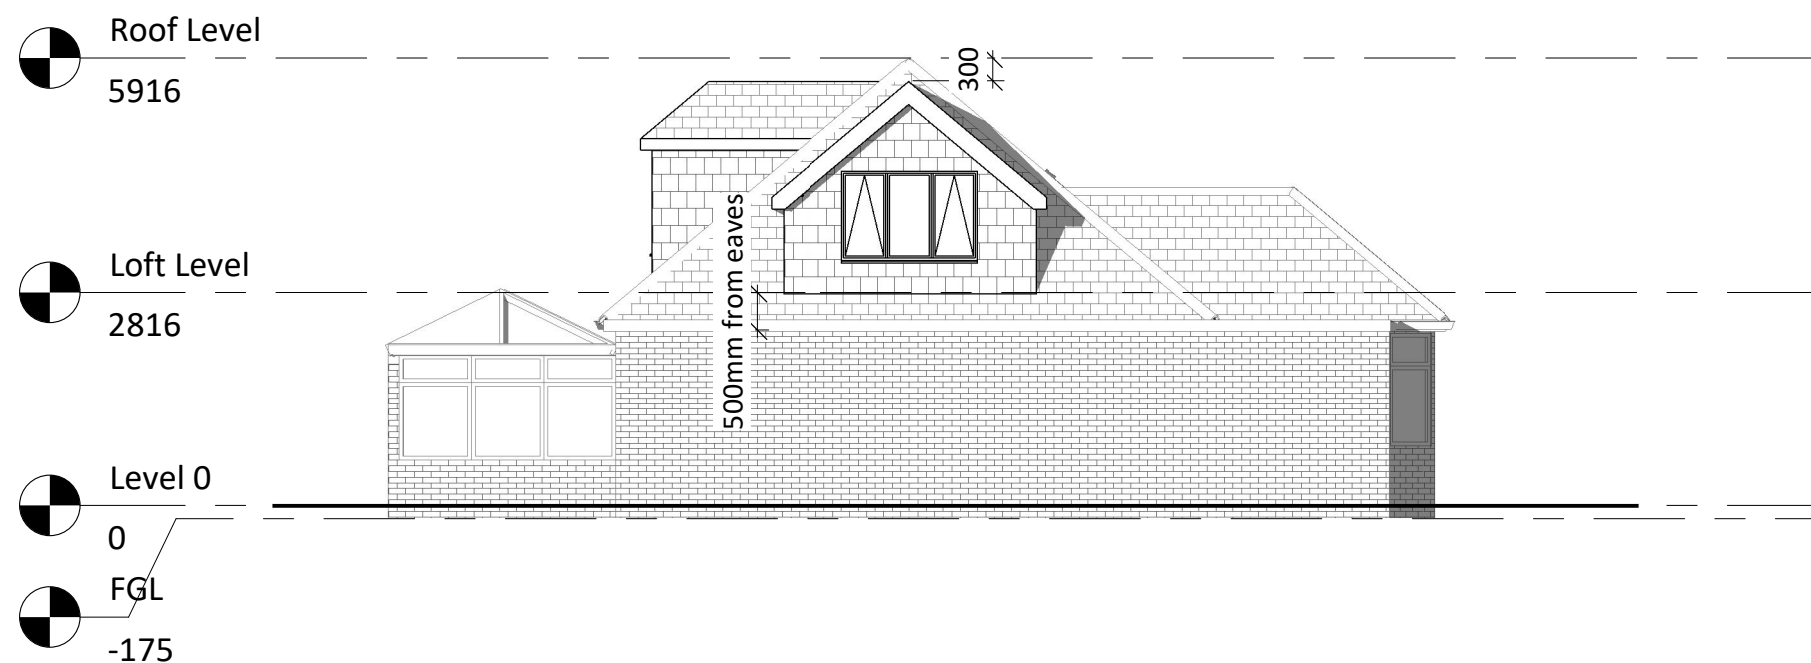

Proposed Elevation 4 - a

1 : 100

NOTES:

- The drawing is meant for planning purposes only and is not intended to be used as a construction drawing.

- All dimensions to be checked on site

ARCHITECTURE / everything

T: 07585 857615
E: Architectureandeverything@gmail.com


**21 Manor
Gardens**
21 Manor Gardens
Ruislip
HA4 6UB
Ahmad Fazel

Project no.

AE_1102

Information:

Scale (m)

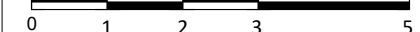

Scale @A3

1 : 100

Drawing:

GA Drawings

Proposed

Drawing Number:

A0106