

General Note:

- Contractors are responsible for providing advice on all aspects and ensuring the structural integrity and strength of all construction works.
- Contractors are responsible for obtaining all installation data and related information, as well as confirming that all specified materials are applied and installed according to manufacturer's guidelines.
- Contractors must ensure that all services meet local authority regulations, including Building Regulations, Environmental Health requirements, Planning Regulations, and CDM.
- Prior to construction, the contractor should check delivery timeframe and specified materials and fittings to ensure that the programme is met, as well as place orders for unique products. Designers and clients should be notified of any concerns in advance, if necessary, so that alternatives can be specified.
- All construction materials must fulfil fire regulations.

Warning:


All contractors must visit the job site and will be responsible for verifying and checking all dimensions and conditions. Any discrepancies in writing must be reported to the designer.

Where applicable, this document should be read in conjunction with the specification, bill of schedules, and other related drawings.


Copyright:

This document and all information contained herein is the sole property of North Home Design Ltd, reproduction in any form is strictly forbidden unless permission in writing is obtained.


REVISIONS		
S.No.	REVISIONS	DATE
1.	Amended plan to accommodate three parking spaces.	4-9-2025
2.	Amended plan to accommodate four parking spaces.	11-9-2025

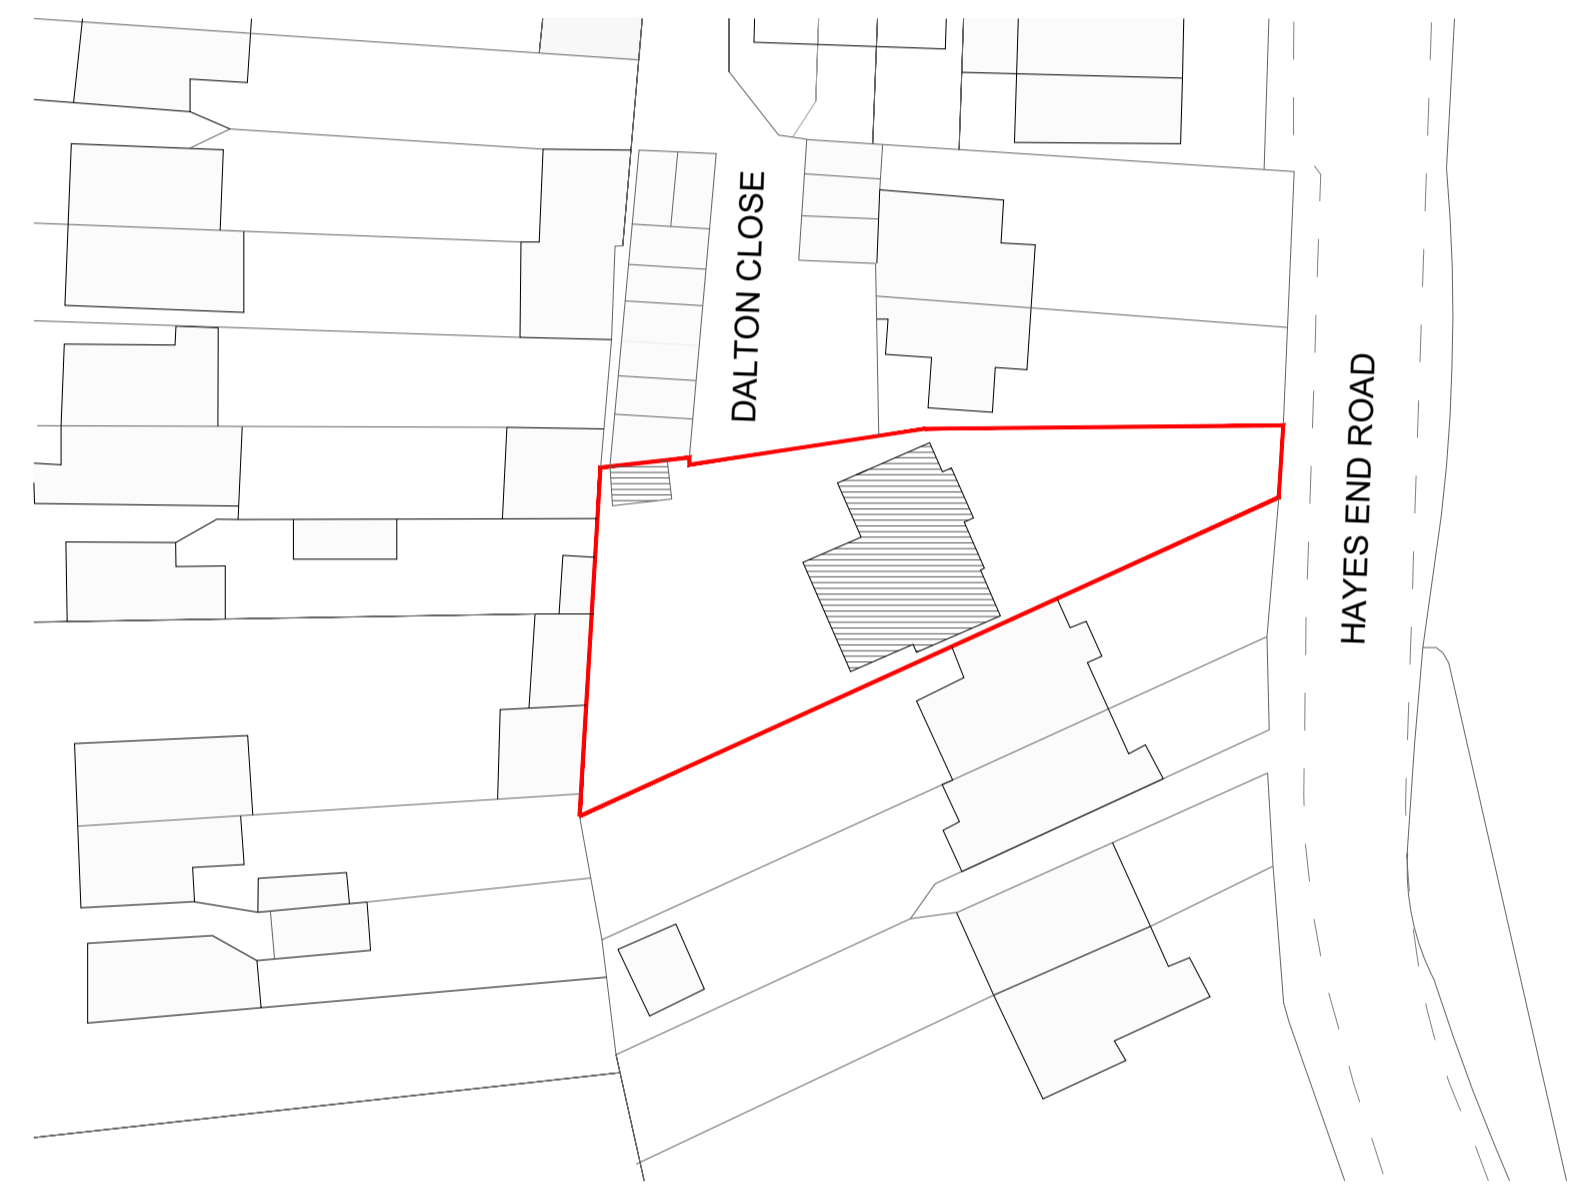

0 10 20 metres
 EXISTING BLOCK PLAN
 1:500

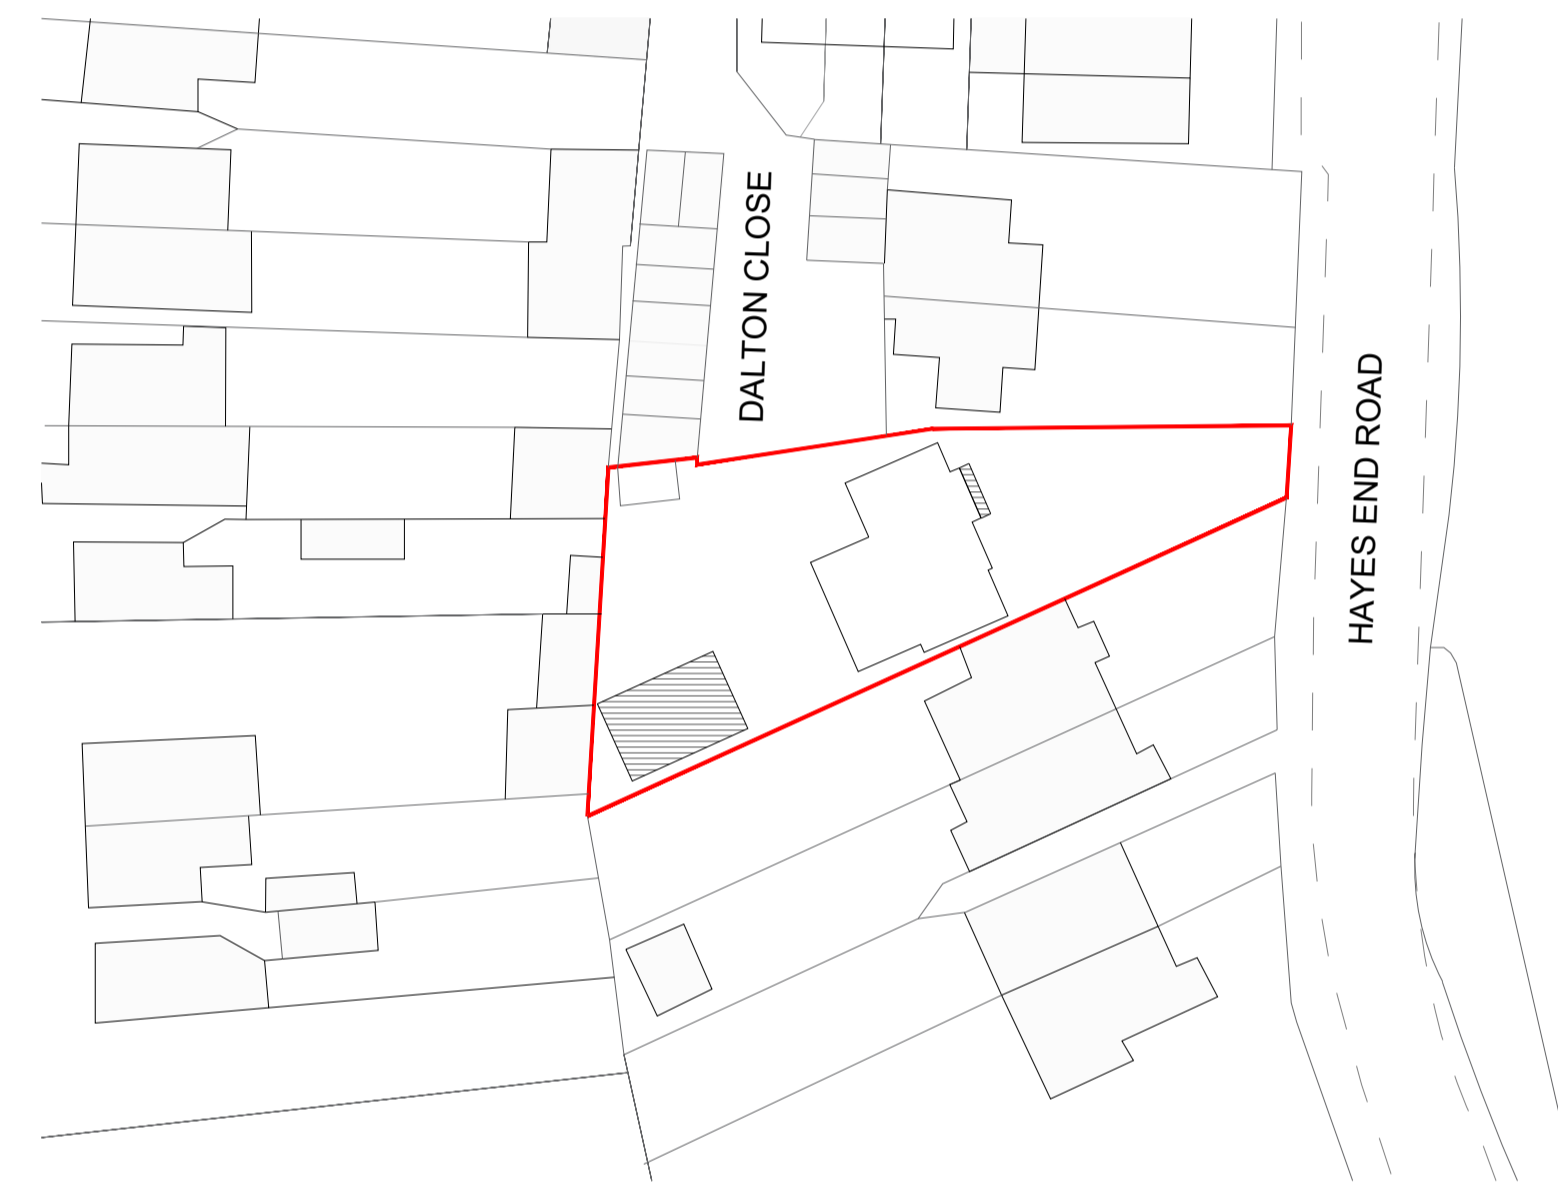

0 10 20 metres
 PROPOSED BLOCK PLAN
 1:500

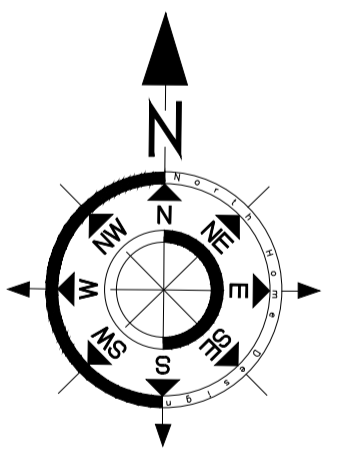

Project Location:
**107 Hayes end Road, Hayes,
 UB4 8EL**

Drawing Title:
EX & PROPOSED BLOCK PLANS

Date: **March 2026** Scale: **1:500 & 1:1250 @ A1**

Drawn by: **Vishakha** Checked by: **RS**

Drawing No:
NHD/26002/001

