






EXISTING PLAN

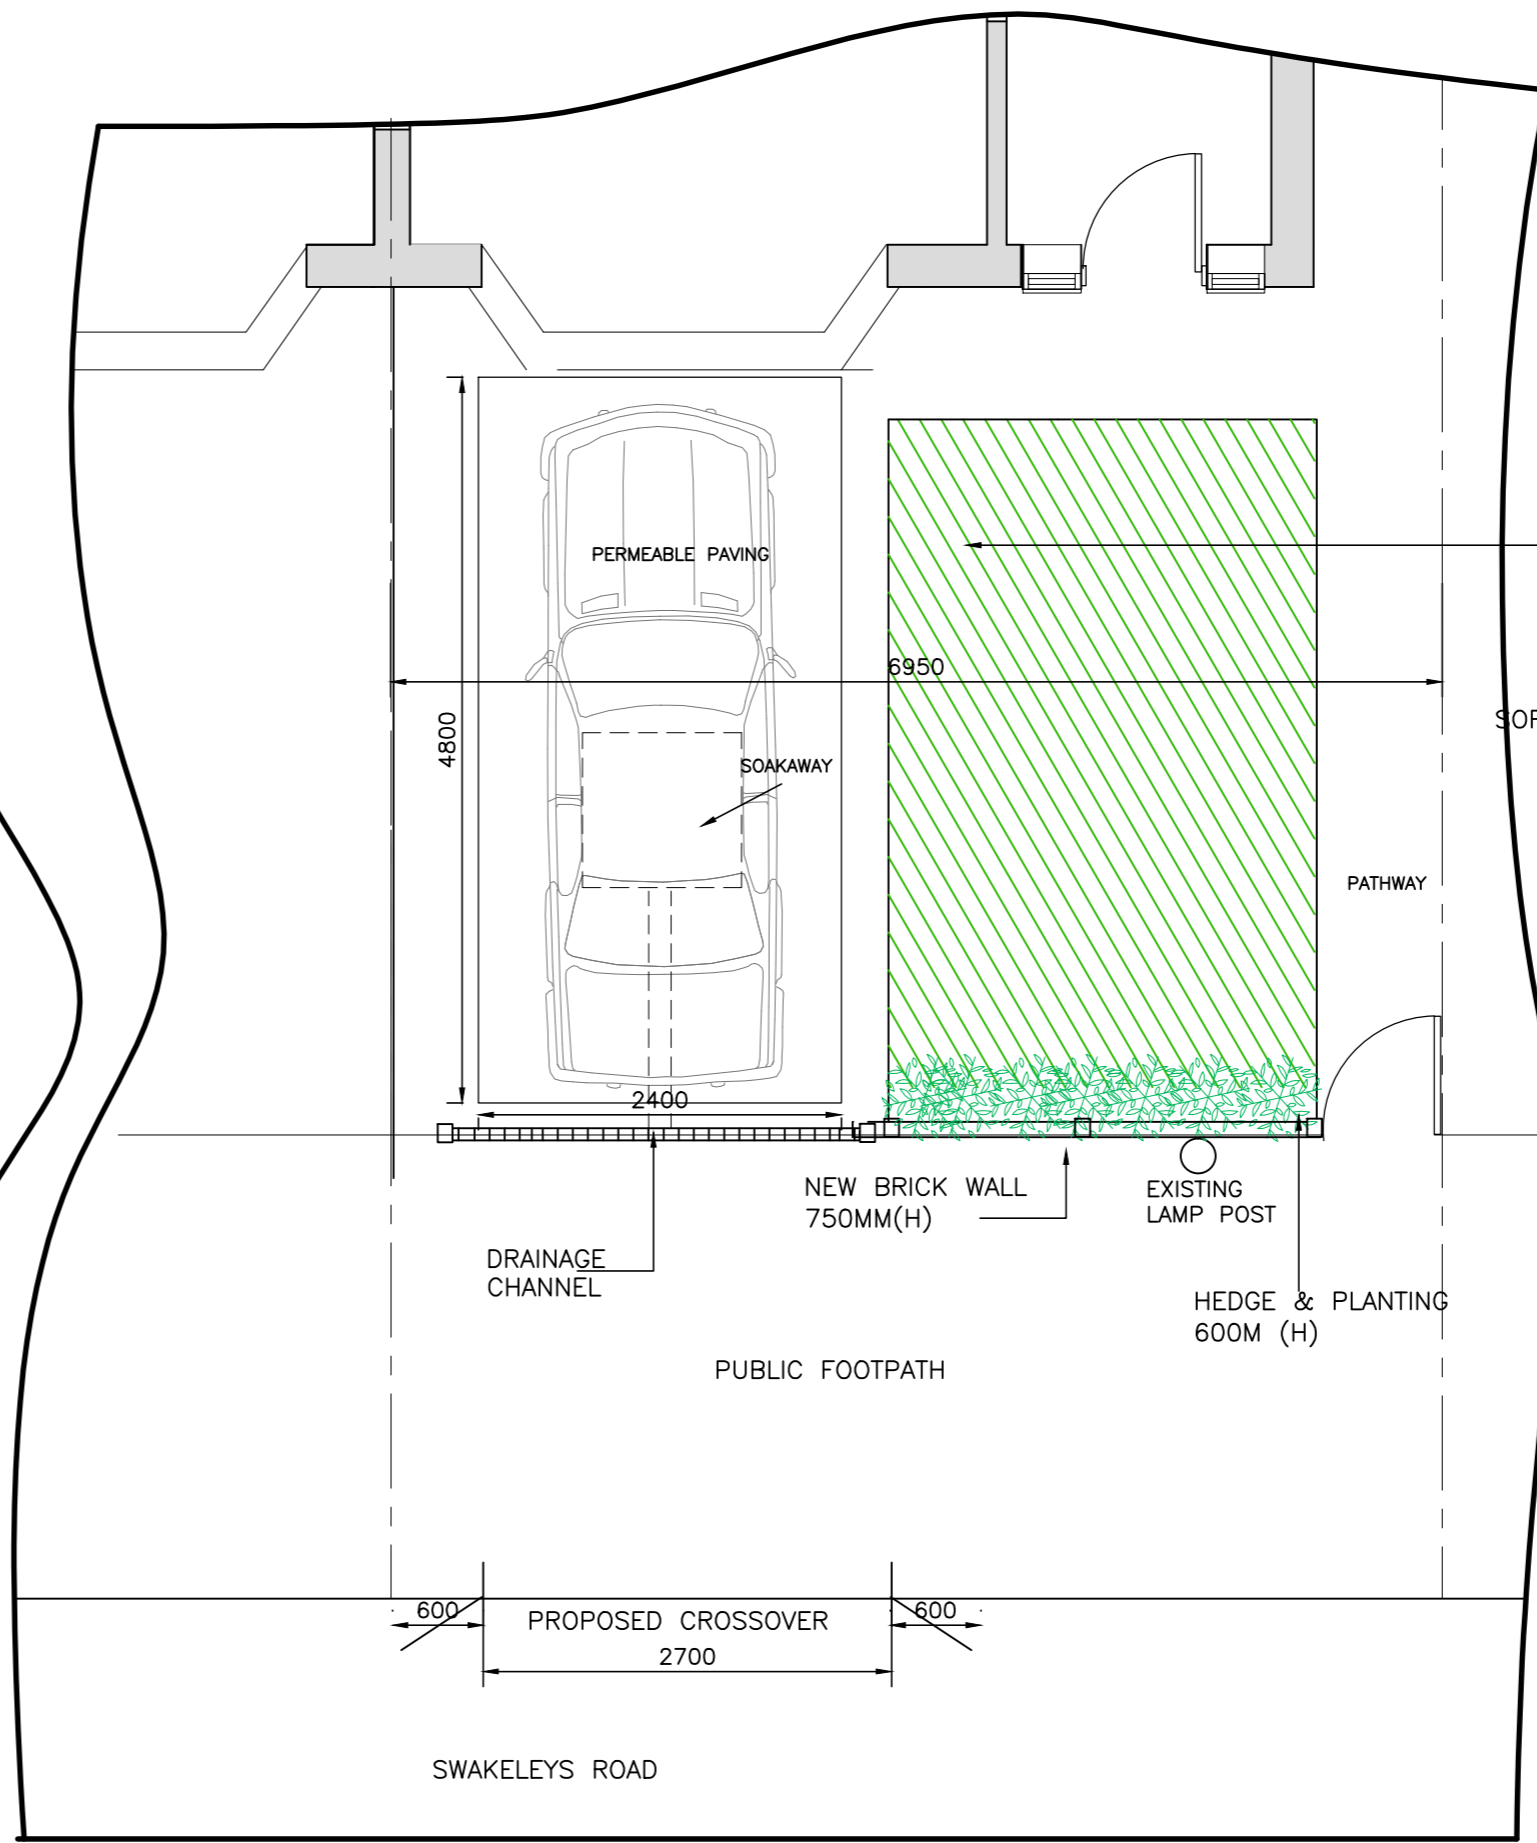

PROPOSED PLAN

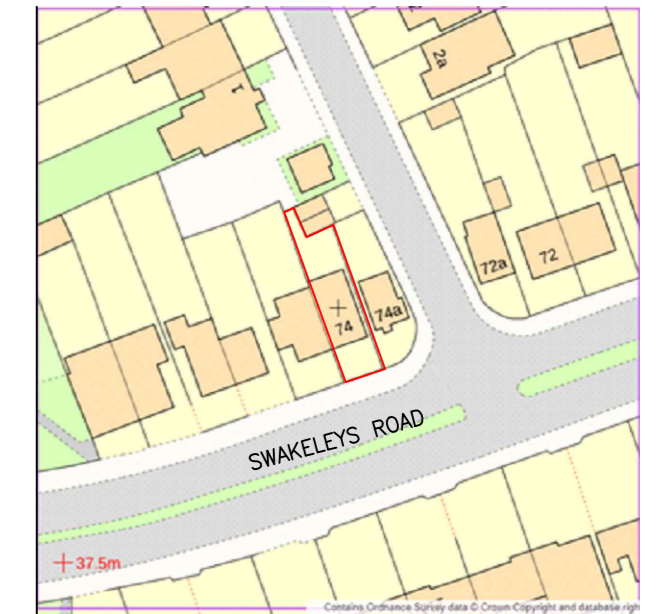

SITE LOCATION PLAN
1:1250

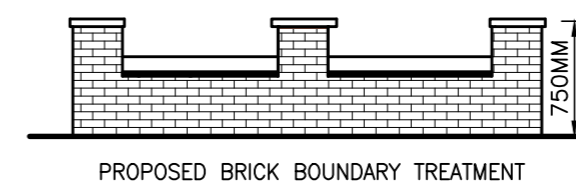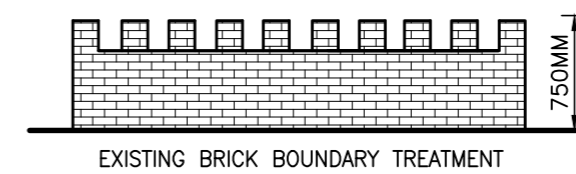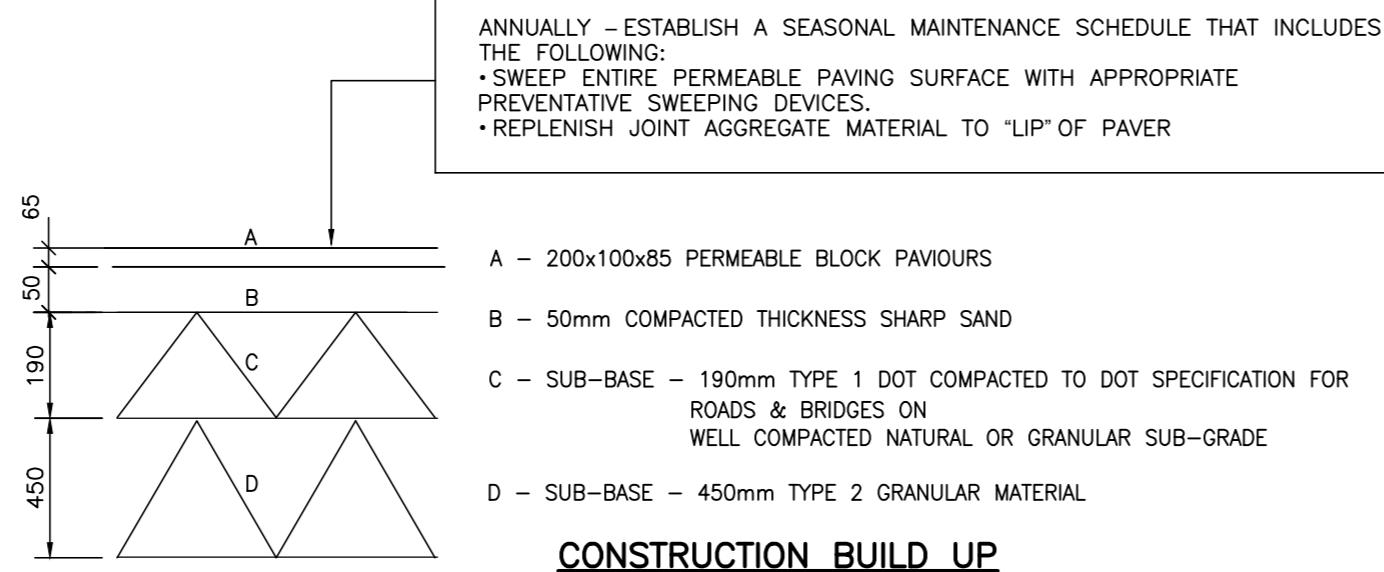

Rev	Description	Date
<div style="display: inline-block; vertical-align: middle; margin-left: 10px;"> <p>KDA Designs Ltd. Architectural & Structural Services T: 020 800 9433 M: 0779 420223 kevin@kdadesigns.co.uk</p> <p><small>This drawing is property of Mr Kevin D'Austin. The information it contains is copyright and is not to be copied or used without prior permission.</small></p> </div>		
<p>Project PROPOSED CROSSOVER 74 SWAKELEYS ROAD UXBRIDGE UB10</p>		
<p>Drawing CROSSOVER APPLICATION</p>		
Drawn	KDA	Checked
Scale	1:50@A2	Date DEC 2025
Stage	Drng. No.	Rev
	74SR/P01	A