

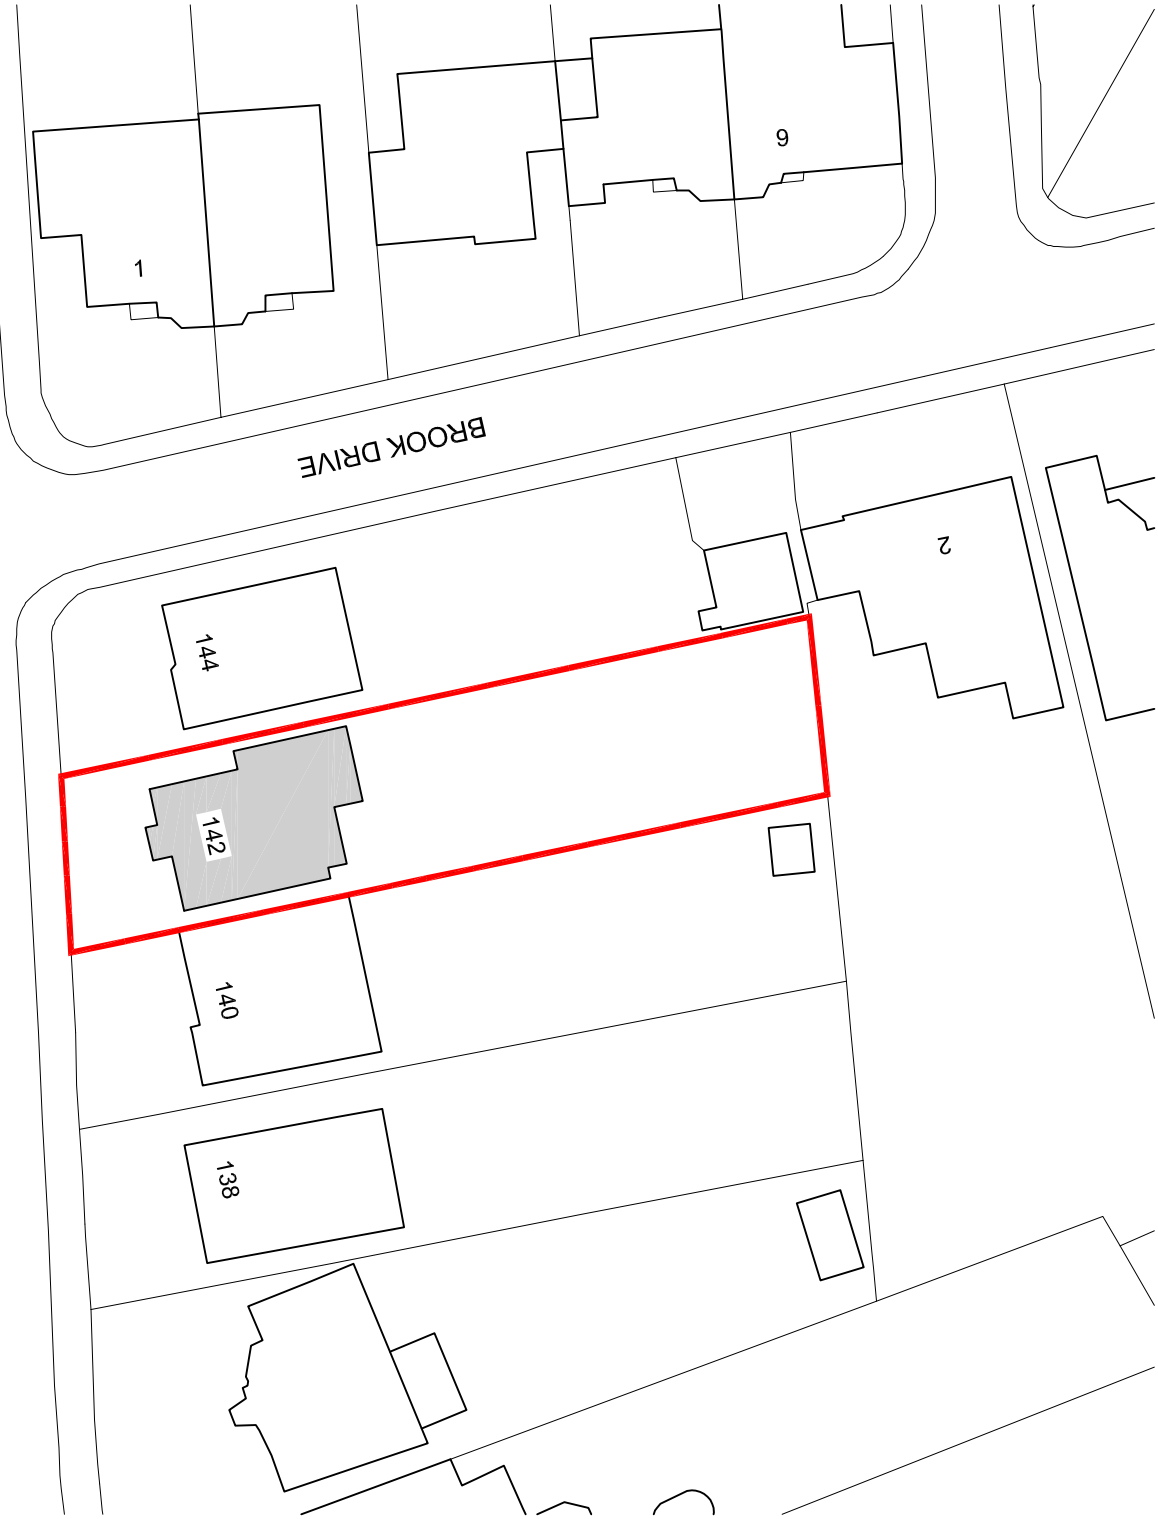
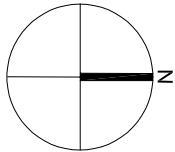
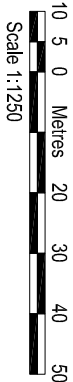


LOCATION PLAN 1:1250

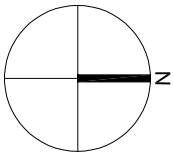

BLOCK PLAN 1:500

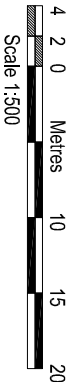

bernard murray design
chartered architect

78 BRIDGE ROAD, UXBRIDGE, MIDDLESEX UB8 3QW
TEL: 07988 477174 EMAIL: BMURRAYDESIGN@YAHOO.CO.UK

PROJECT
142 EVELYN AVENUE
RUISLIP
HA4 8AQ

CLIENT
CAROLYN ROBERTS

DRAWING
LOCATION AND BLOCK PLANS

SCALE 1:1250 & 1:500 @ A3	DRAWING NUMBER	REV.
DATE SEP 2021	1154-7	
DRAWN BM		

AMENDMENTS	DATE	REV.
------------	------	------

Dimensions, areas and levels where given are only approximate and subject to site survey.
All drawings are to be based on the latest information only and no warranty is made as to the accuracy of the information. The drawings are not to be used for any other purpose than the one for which they were prepared and any discrepancies or omissions are to be referred to the architect before the drawing is used for construction. The drawings are not to be used for any other purpose than the one for which they were prepared.