
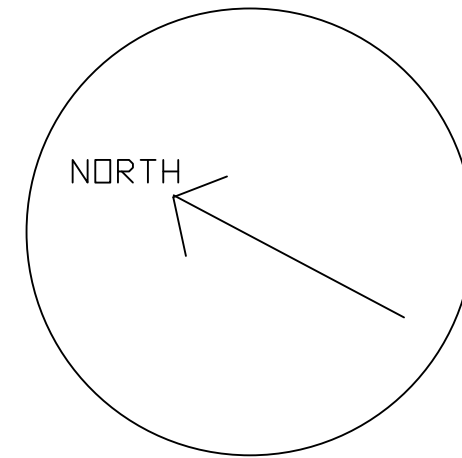


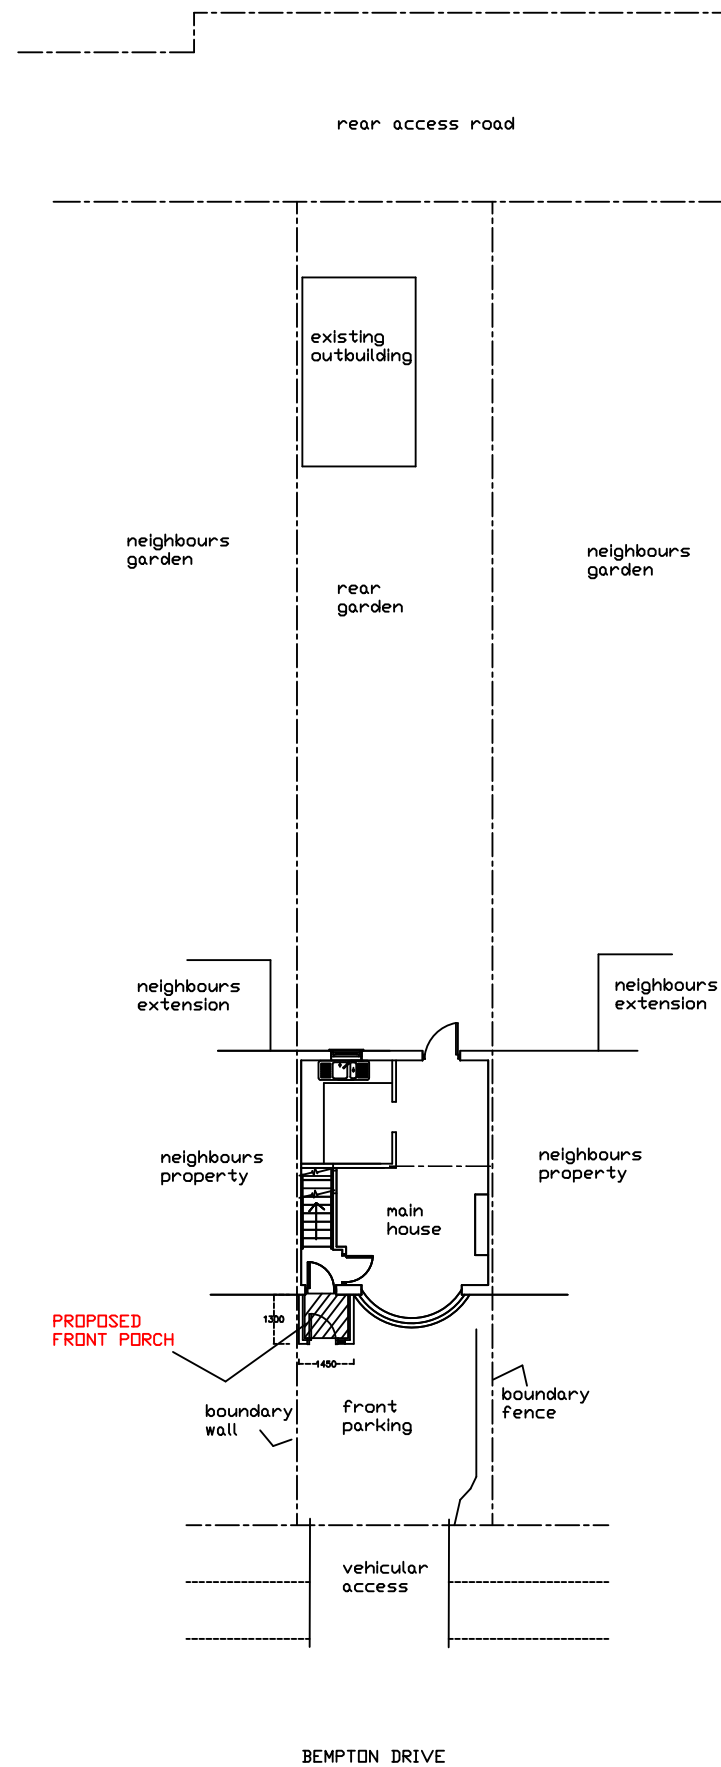

0M 1M 2M 3M 4M 5M 6M 7M 8M 9M 10M

SCALE

A3 PAPER

PROPOSED Block
Plan

JAC Associates

Property Consultants

Mob: 07779 653101

jac.consultants@ntlworld.com

Project

5 Bempton Drive
Ruislip
MDDX

Client

Drawing Title

Proposed PORCH

Drawing Number

bemptondrive-5 / 8 REV A
PROPOSED BLOCK

Scale

1 : 200

Date

28-06-26

All dimensions and information contained in these plans should be checked on site and with the Local Authority prior to commencing any building works. The works may also be covered by the Town and Country Planning Acts, Building Acts and The Party Wall Act. No works should be commenced prior to obtaining all necessary consents.