


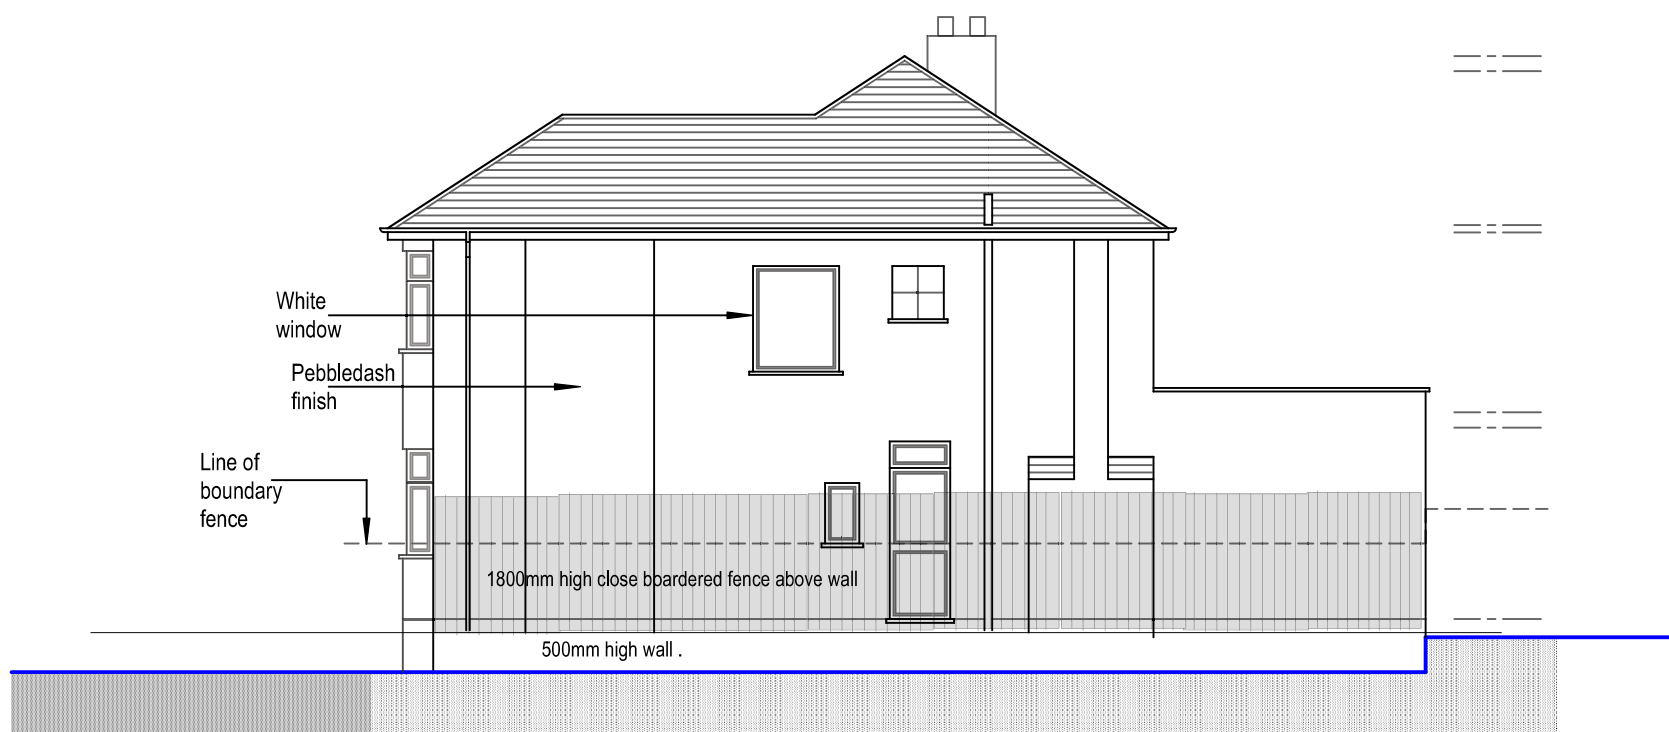

SIDE ELEVATION (north east)

Existing materials


Roof - Red/brown hanging roof tiles

Walls - Pebbledash

Windows - White uPVC

Doors - White uPVC

RWP & Gutters - Black uPVC

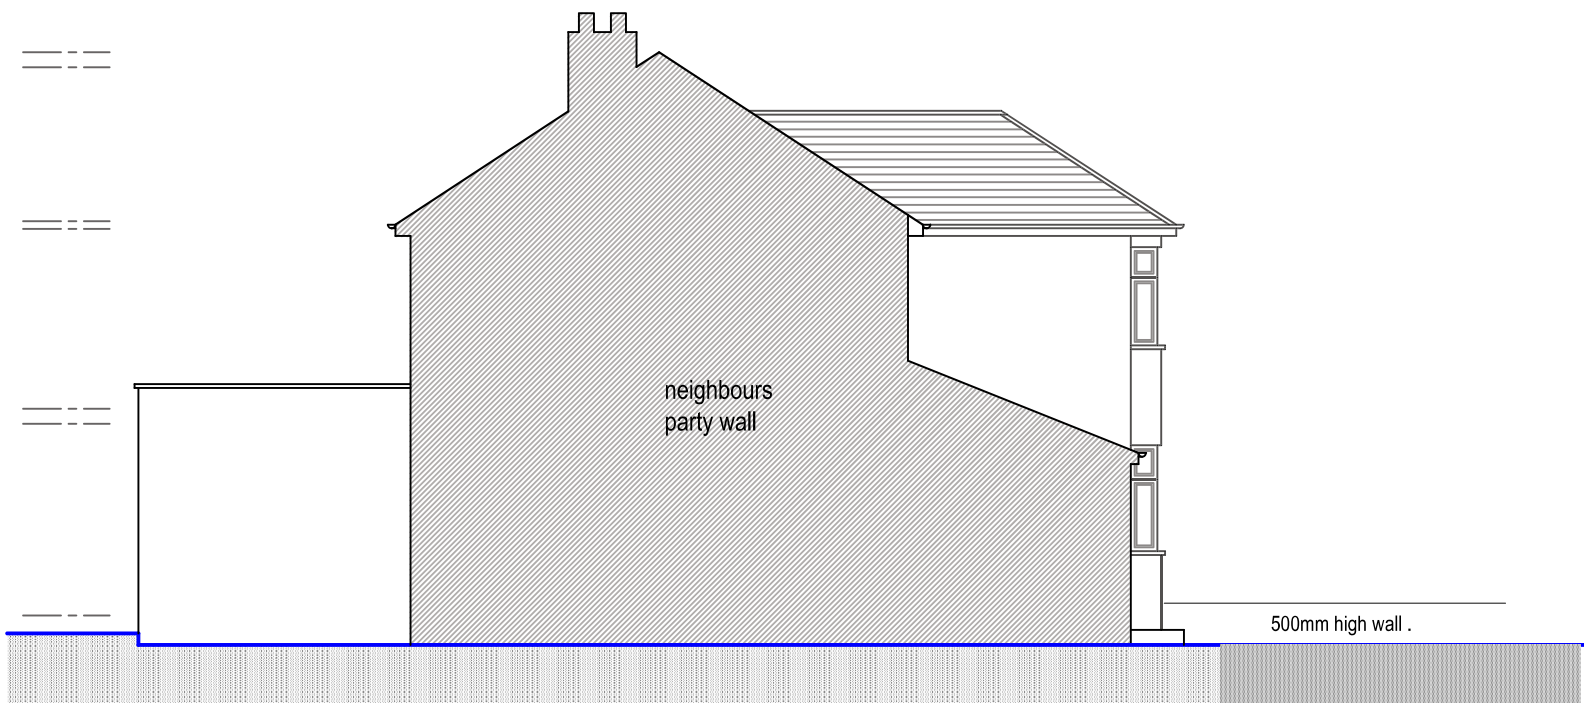

SIDE ELEVATION (south west)

Pre-planning report  
 Dated: 29 March 2022  
 Ref: 10186/PRC/2021/274

EXISTING

Purpose - Householder planning application

|   |                                              |                     |
|---|----------------------------------------------|---------------------|
| All dimensions to be checked on site.<br>All omissions & discrepancies to be reported to the designer. | PROJECT: 34 Norwich Road, Northwood, HA6 1NE | DATE: 10/05/2022    |
|   | DWG NO: <b>ELEVATION</b>                     | <b>06</b> REVISION: |



tel : 0796 222 3141  
 email : sandeep@sskarchitects.co.uk

