


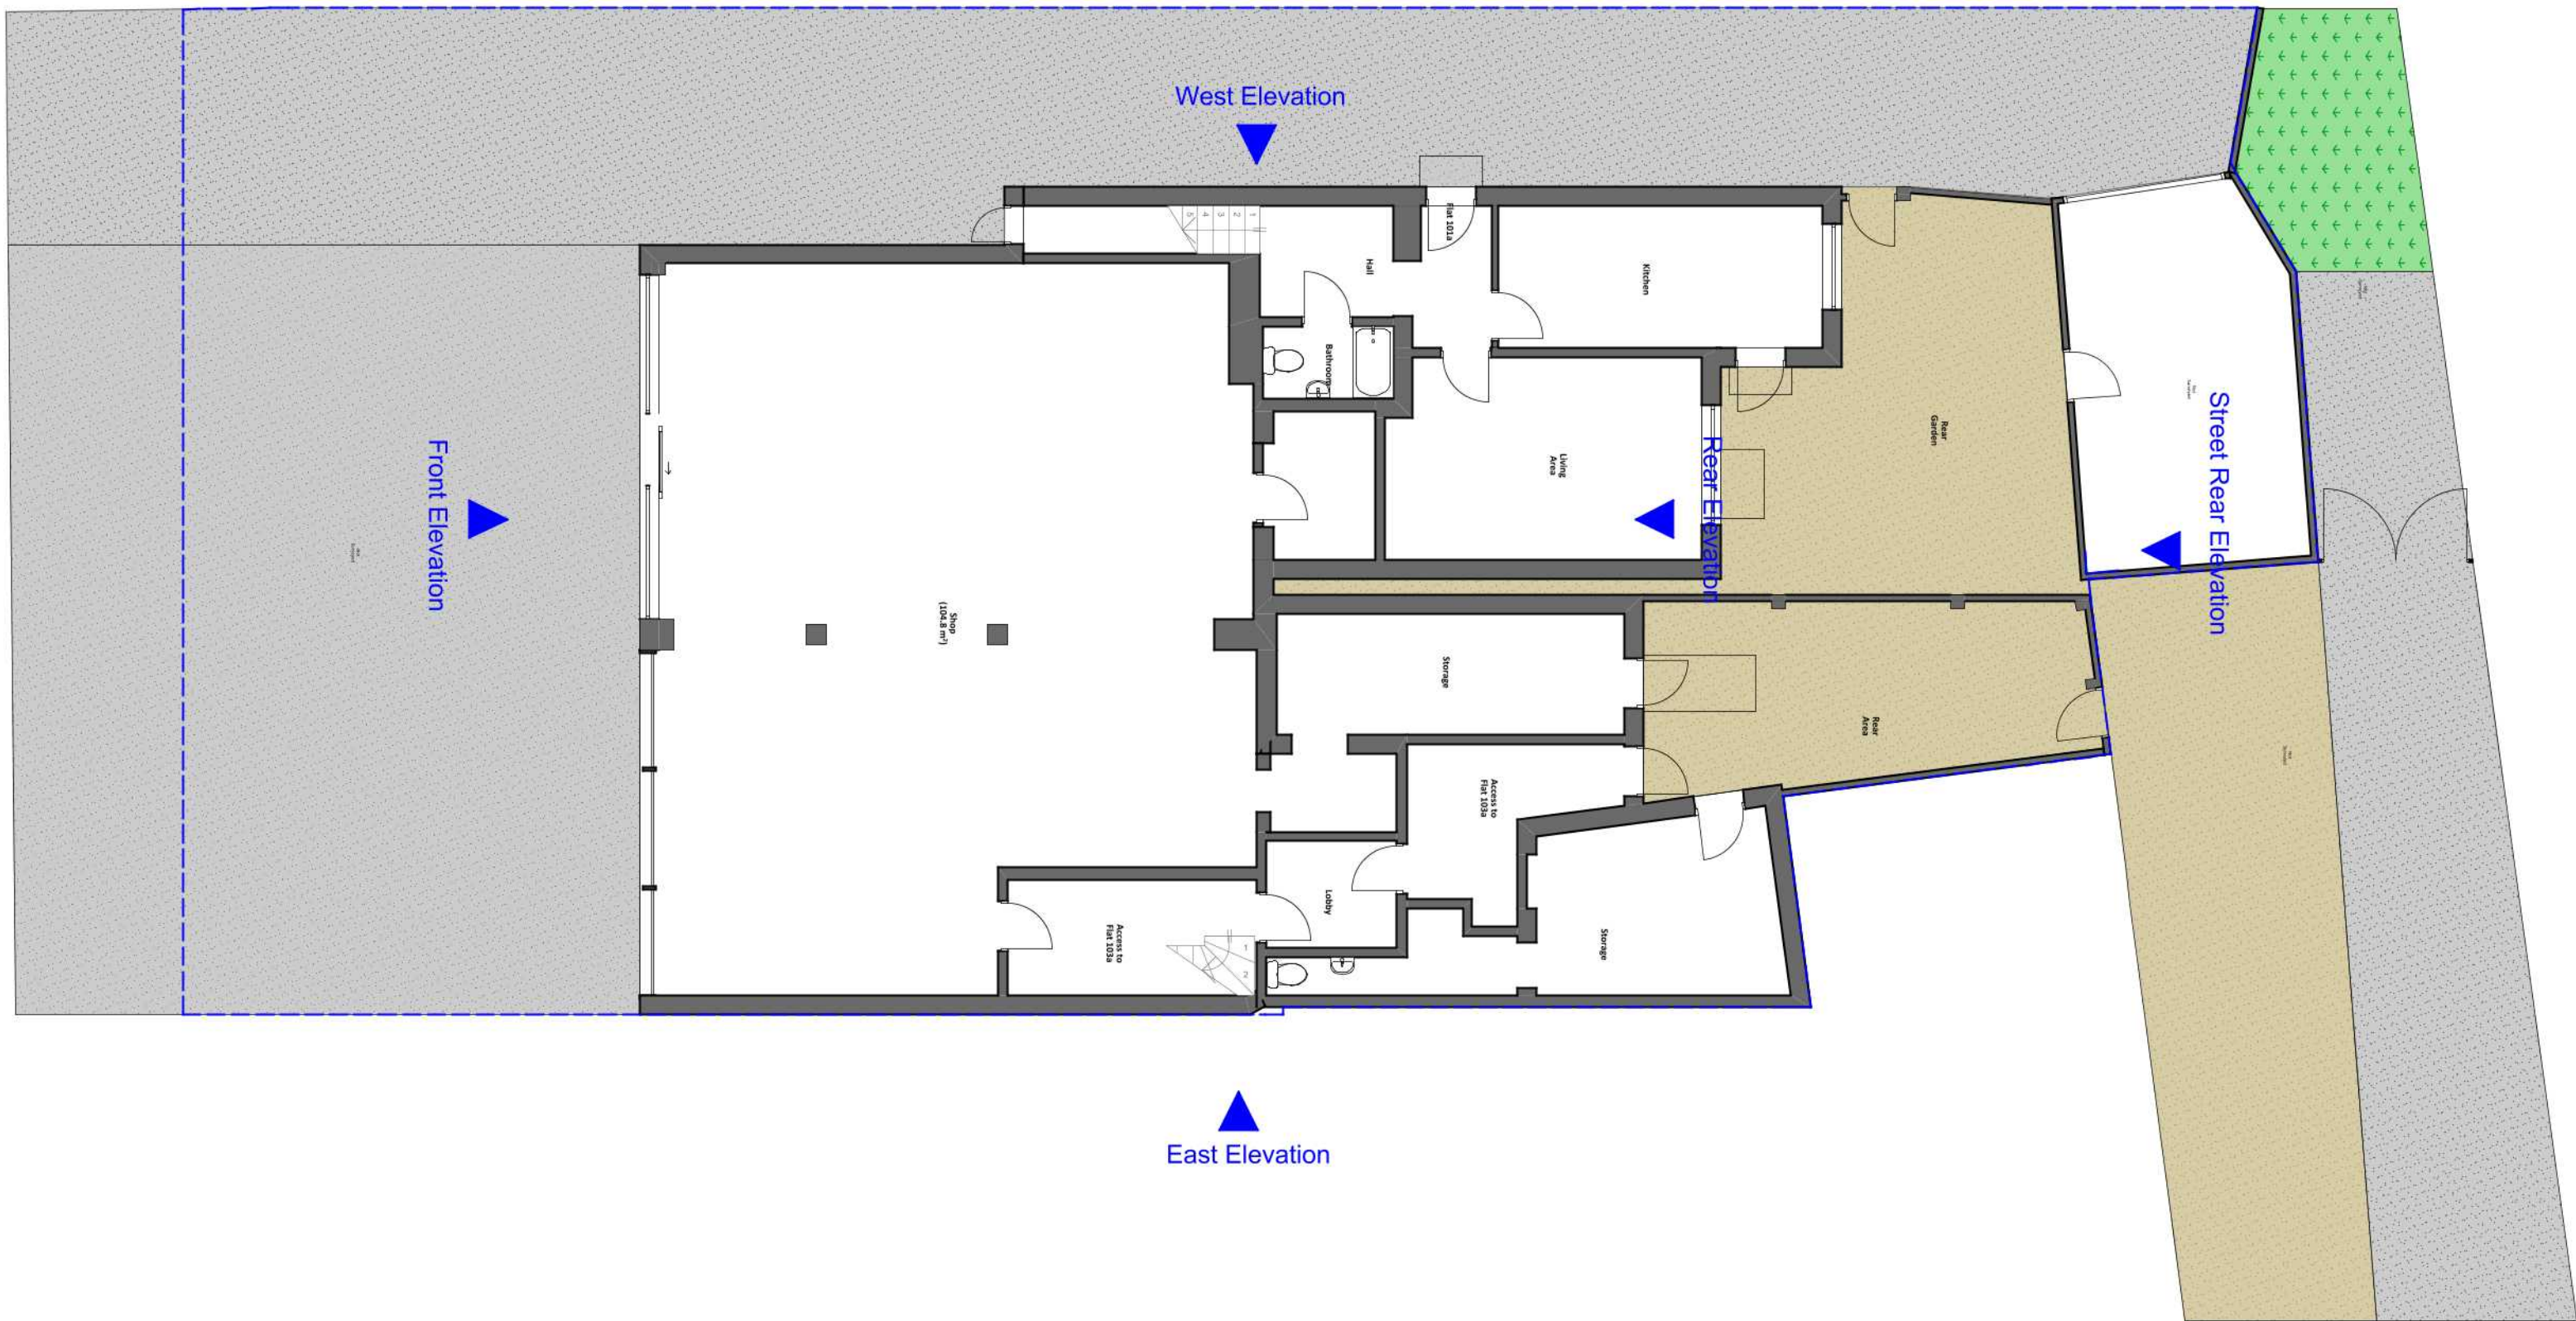

Zanoply

ZANOPLY
info@zanoply.co.uk
www.zanoply.co.uk

Site
103 Lansbury Drive,
Hayes, UB4 8RW


Project
Prior Approval application is for the Change of Use from Commercial to C3 Use Class (Dwelling House) under the Town and Country Planning (General Permitted Development) (England) Order 2015 (as amended) - Schedule 2, Part 3, Class M

Drawing Scale
1:100 at A3

Date Prepared
18.02.2021

Notes
1. This drawing has been prepared for planning purposes only.
2. All copyrights are reserved to Zanoply Ltd and consent should be sought for non-commercial use.
3. The contractor is responsible for checking all dimensions before commencing works.
4. Should not be scaled from this drawing.
5. Any discrepancy found should be brought to the attention of the designer.

Existing_Ground_Floor_Plan

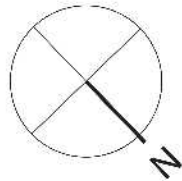



Zanoply

ZANOPLY
info@zanoply.co.uk
www.zanoply.co.uk

Site
103 Lansbury Drive,
Hayes, UB4 8RW

Project
Prior Approval application is for the Change of Use from
Commercial to C3 Use Class (Dwelling House) under the
Town and Country Planning (General Permitted Development)
(England) Order 2015 (as amended) - Schedule 2, Part 3, Class M

**Drawing
Scale**
1:100 at A3

**Date
Prepared**
18.02.2021

Notes
1. This drawing has been prepared for planning purposes
only.
2. All copyrights are reserved to Zanoply Ltd and consent
should be sought for non-commercial use.
3. The contractor is responsible for checking all
dimensions before commencing works.
4. Should not be scaled from this drawing.
5. Any discrepancy found should be brought to the
attention of the designer.

Existing_Front_Elevation





Zanoply

ZANOPLY
info@zanoply.co.uk
www.zanoply.co.uk

Site
103 Lansbury Drive,
Hayes, UB4 8RW

Project
Prior Approval application is for the Change of Use from Commercial to C3 Use Class (Dwelling House) under the Town and Country Planning (General Permitted Development) (England) Order 2015 (as amended) - Schedule 2, Part 3, Class M

Drawing Scale
1:100 at A3

Date Prepared
18.02.2021

Notes
1. This drawing has been prepared for planning purposes only.
2. All copyrights are reserved to Zanoply Ltd and consent should be sought for non-commercial use.

3. The contractor is responsible for checking all dimensions before commencing works.
4. Should not be scaled from this drawing.
5. Any discrepancy found should be brought to the attention of the designer.

Existing_Rear_Elevation






	ZANOPLY info@zanoply.co.uk www.zanoply.co.uk	Site 103 Lansbury Drive, Hayes, UB4 8RW	Project Prior Approval application is for the Change of Use from Commercial to C3 Use Class (Dwelling House) under the Town and Country Planning (General Permitted Development) (England) Order 2015 (as amended) - Schedule 2, Part 3, Class M	Drawing Scale 1:100 at A3	Date Prepared 18.02.2021	Notes 1. This drawing has been prepared for planning purposes only. 2. All copyrights are reserved to Zanoply Ltd and consent should be sought for non-commercial use. 3. The contractor is responsible for checking all dimensions before commencing works. 4. Should not be scaled from this drawing. 5. Any discrepancy found should be brought to the attention of the designer.
--	---	--	---	-------------------------------------	------------------------------------	--

Existing_Street_Rear_Elevation



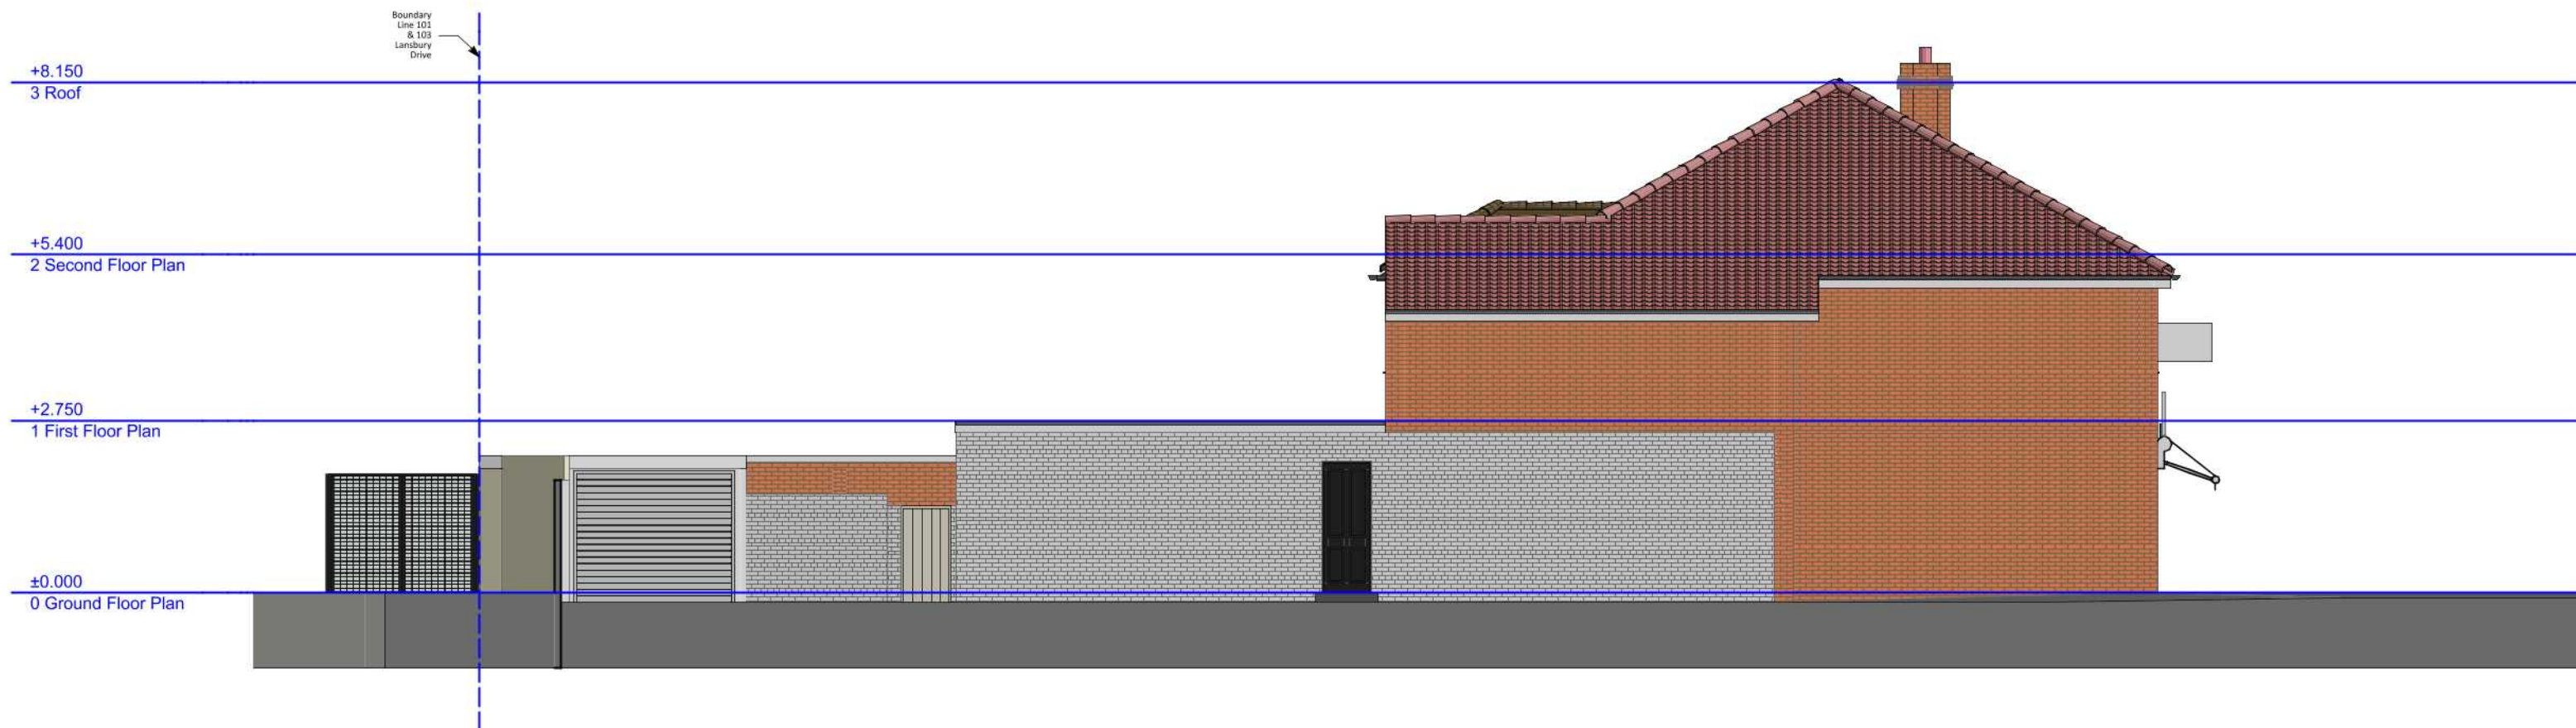

Zanoply

ZANOPLY
info@zanoply.co.uk
www.zanoply.co.uk

Site
103 Lansbury Drive,
Hayes, UB4 8RW

Project
Prior Approval application is for the Change of Use from Commercial to C3 Use Class (Dwelling House) under the Town and Country Planning (General Permitted Development) (England) Order 2015 (as amended) - Schedule 2, Part 3, Class M


Drawing Scale
1:100 at A3

Date Prepared
18.02.2021

Notes
1. This drawing has been prepared for planning purposes only.
2. All copyrights are reserved to Zanoply Ltd and consent should be sought for non-commercial use.
3. The contractor is responsible for checking all dimensions before commencing works.
4. Should not be scaled from this drawing.
5. Any discrepancy found should be brought to the attention of the designer.

Existing_West_Elevation



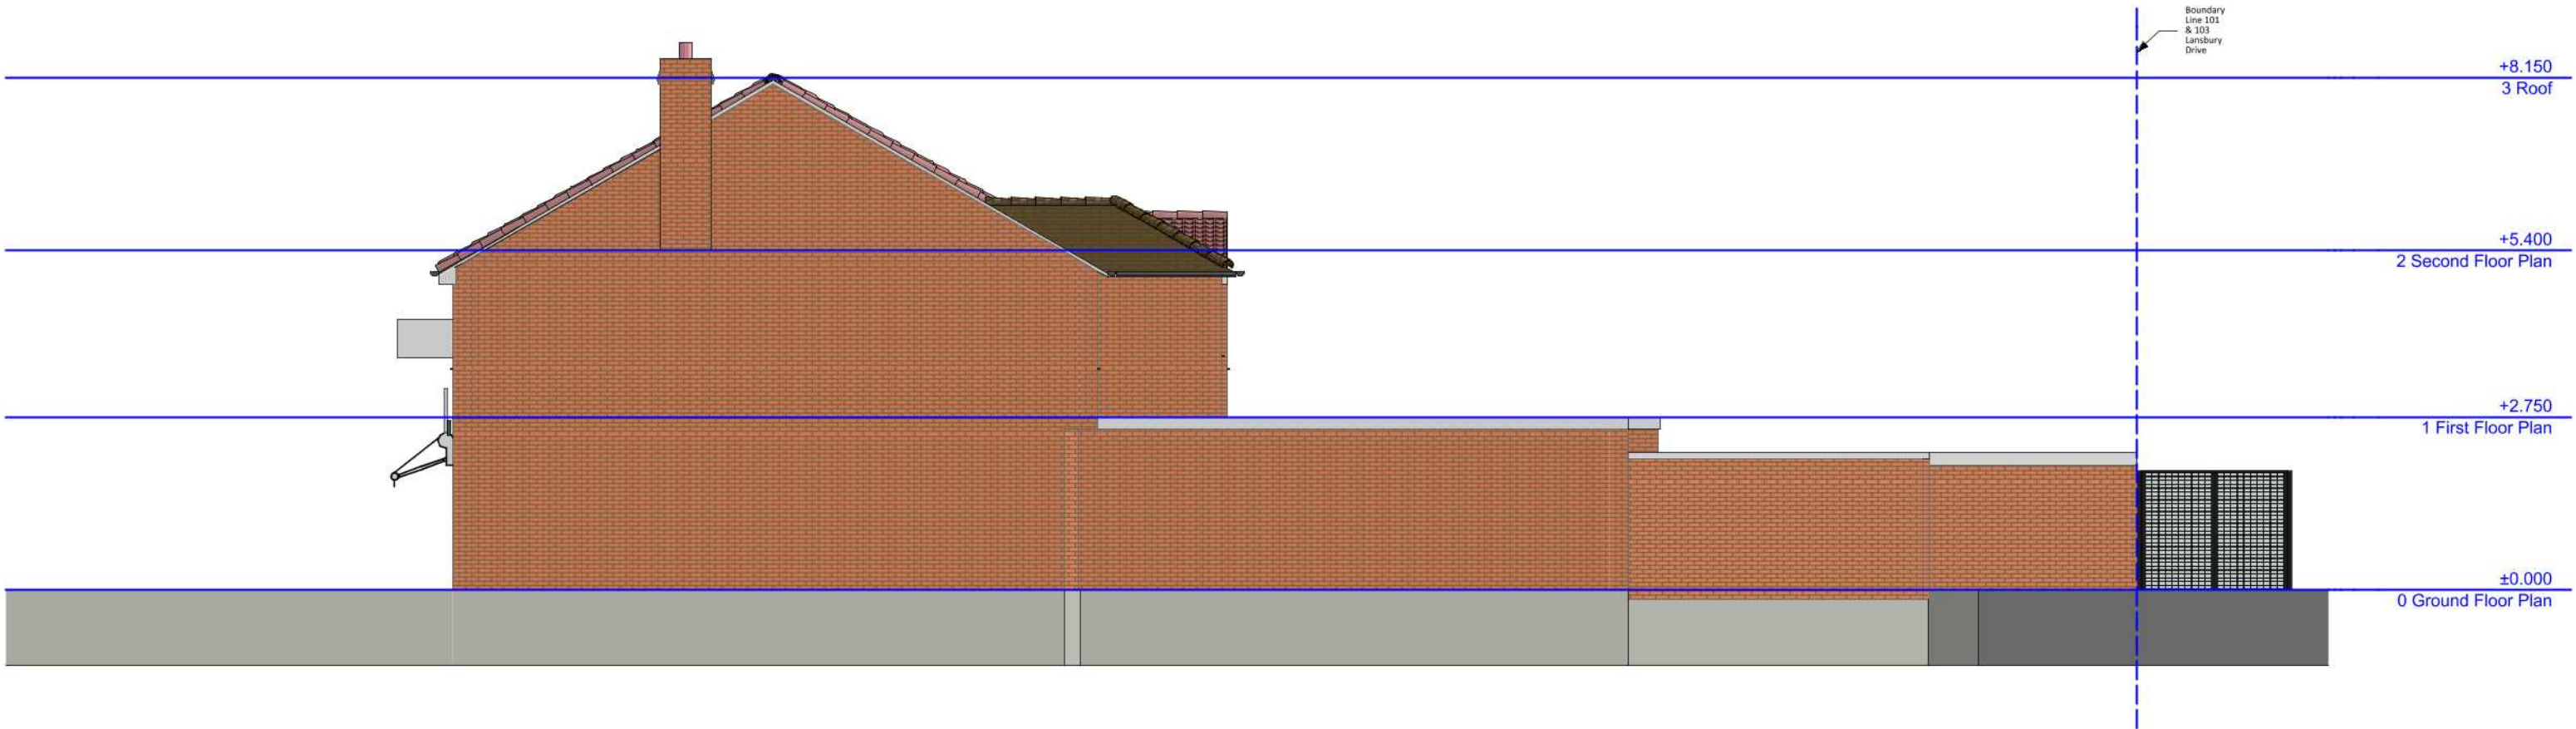

Zanoply

ZANOPLY
info@zanoply.co.uk
www.zanoply.co.uk

Site
103 Lansbury Drive,
Hayes, UB4 8RW

Project
Prior Approval application is for the Change of Use from Commercial to C3 Use Class (Dwelling House) under the Town and Country Planning (General Permitted Development) (England) Order 2015 (as amended) - Schedule 2, Part 3, Class M

Drawing Scale
1:100 at A3

Date Prepared
18.02.2021

Notes
1. This drawing has been prepared for planning purposes only.
2. All copyrights are reserved to Zanoply Ltd and consent should be sought for non-commercial use.
3. The contractor is responsible for checking all dimensions before commencing works.
4. Should not be scaled from this drawing.
5. Any discrepancy found should be brought to the attention of the designer.

Existing_East_Elevation

