


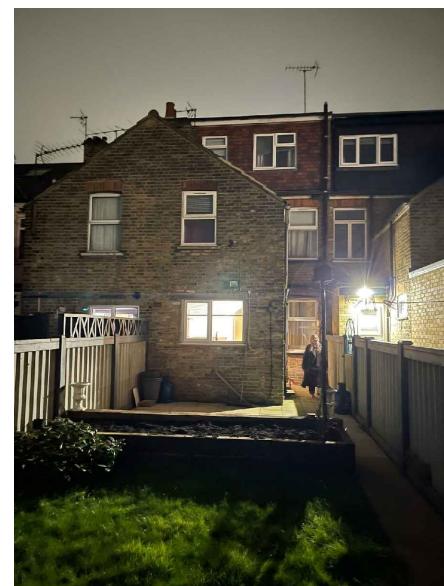


REAR VIEW



REAR VIEW


NOTES

- Dimensions are not to be scaled from this drawing by contractors. The contractor is requested to check all dimensions before the work started.
- Report any discrepancies to the client or architect before undertaking the work described in the drawings.
- Dimensions are approximate site dimensions and are to be verified by the contractor on site before any fabrication/site works i.e. foundations etc occur.
- Contractor is responsible for all temporary propping to existing structure.

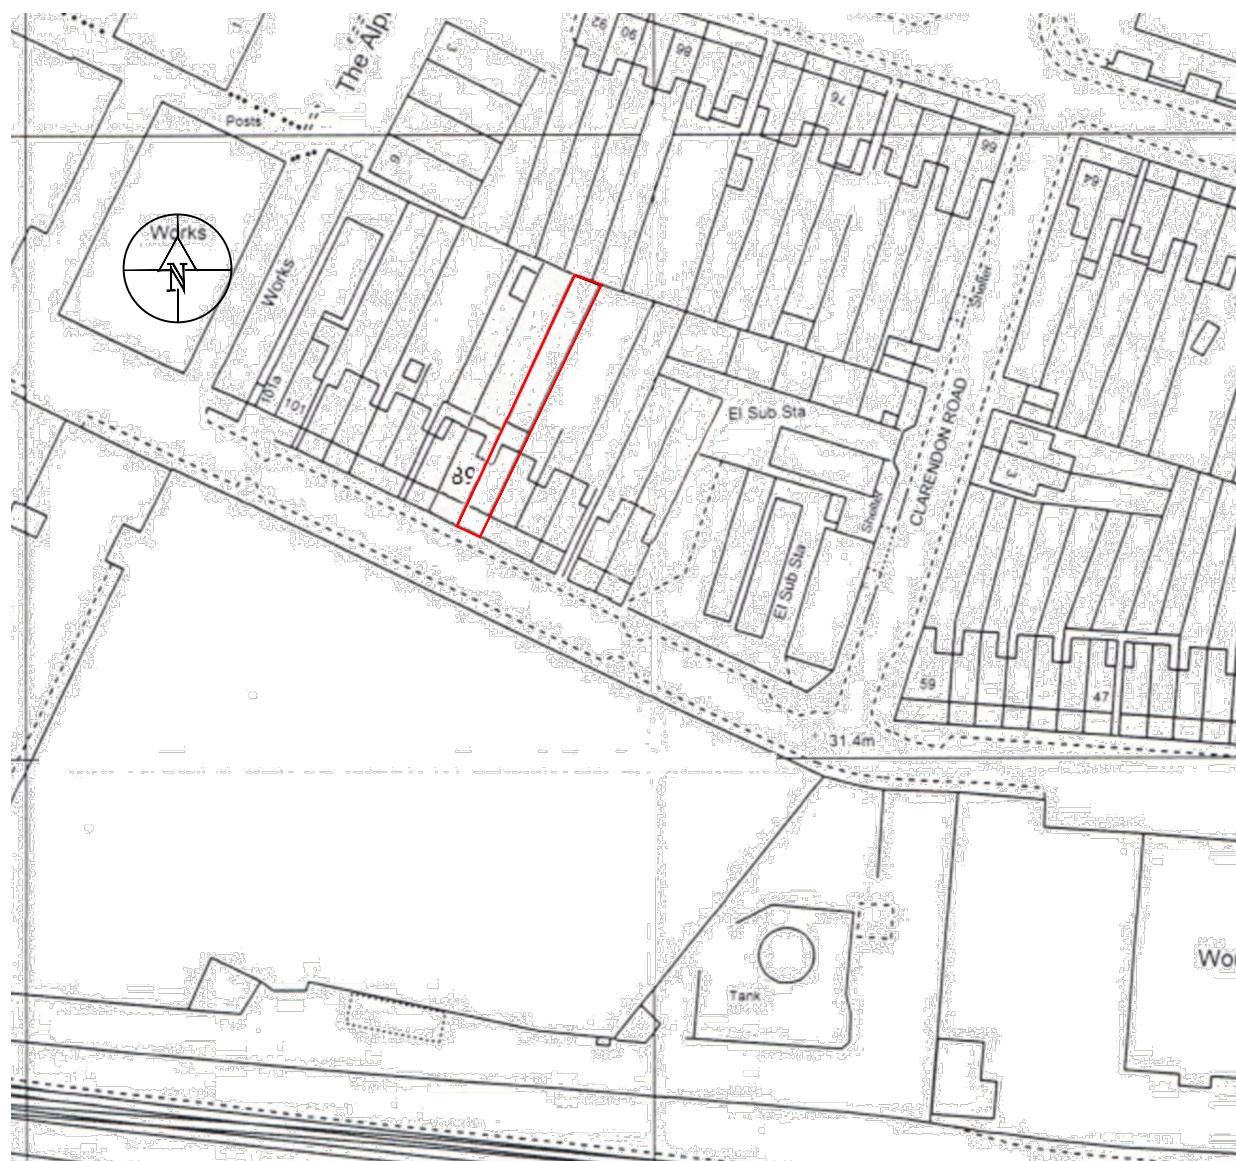

01 - OS MAP


SCALE 1:1250

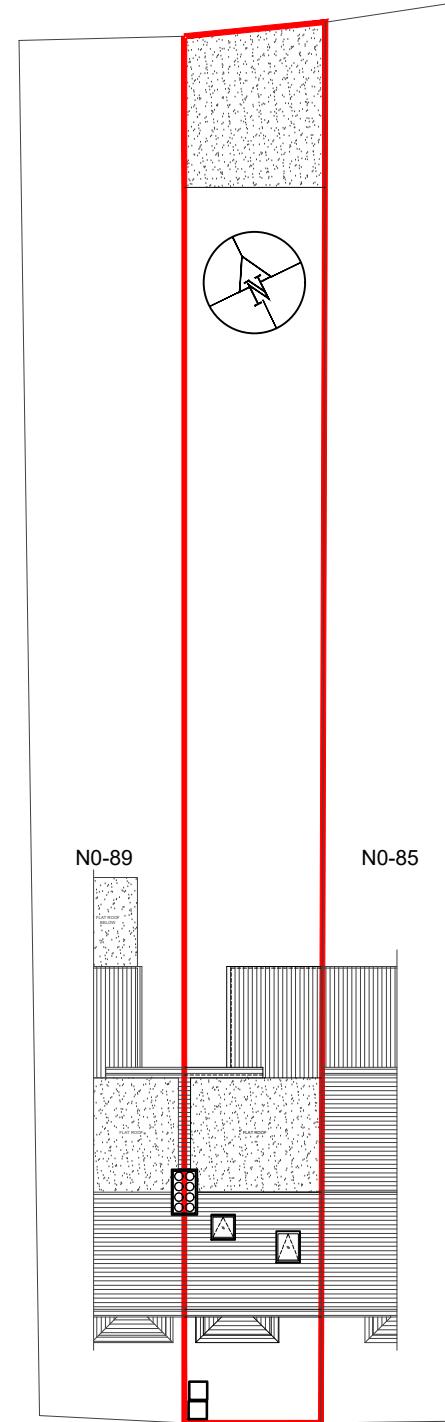

BLYTH ROAD

02 - EXISTING BLOCK PLAN

SCALE 1:250

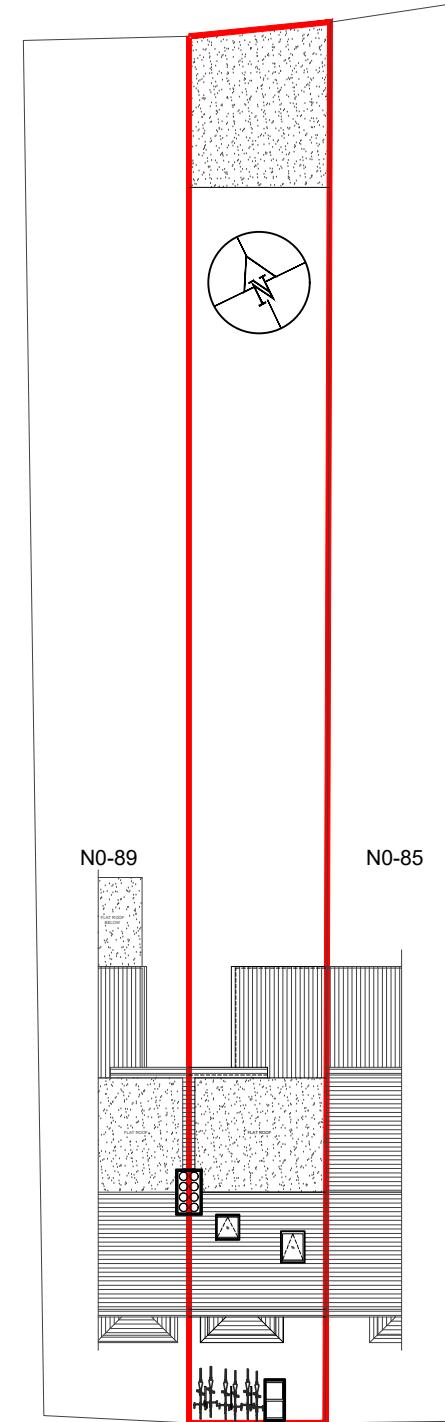

BLYTH ROAD

03 - PROPOSED BLOCK PLAN

SCALE 1:250

REVISIONS			
NO.	DESCRIPTION	DATE	BY

**LAWFULNESS CERTIFICATE**

DESIGN ENDEAVOURS LTD  
M: 07824773079, 07869580774  
E: design.endeavour@gmail.com

Project: 87 BLYTH ROAD HAYES  
LONDON, UB3 1DB  
Title: OS MAP & BLOCK PLANS

Scale As shown @ A3	Drawn MZ	Approved	Date FEB-25
Job No. DE-1209/25	Drawing No. PD-87BR-01	Rev.	-