
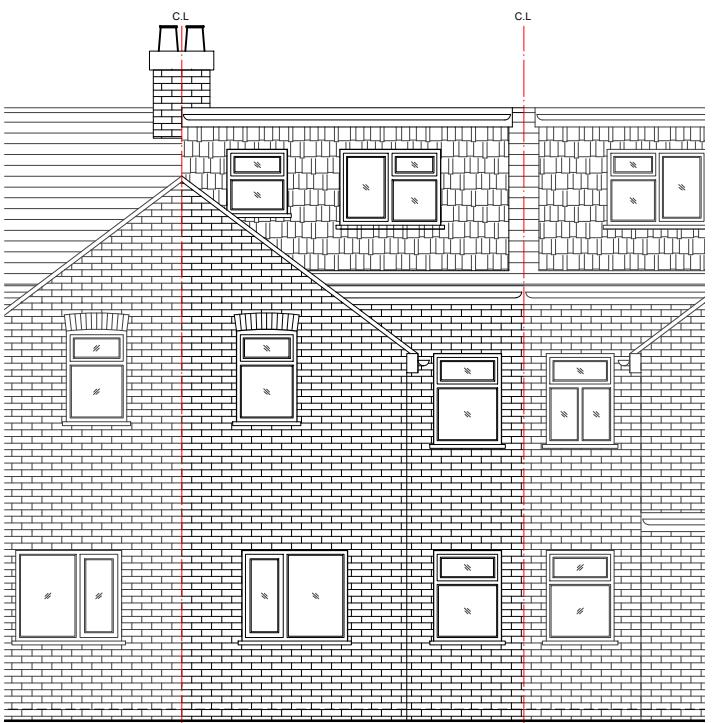
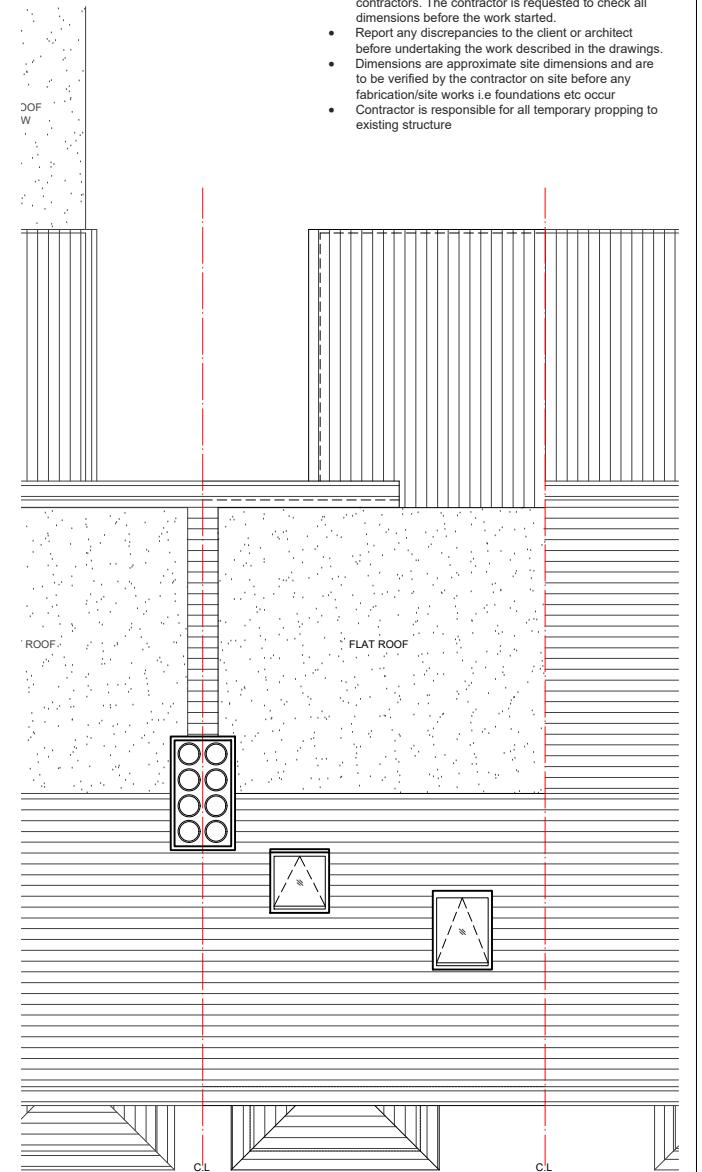
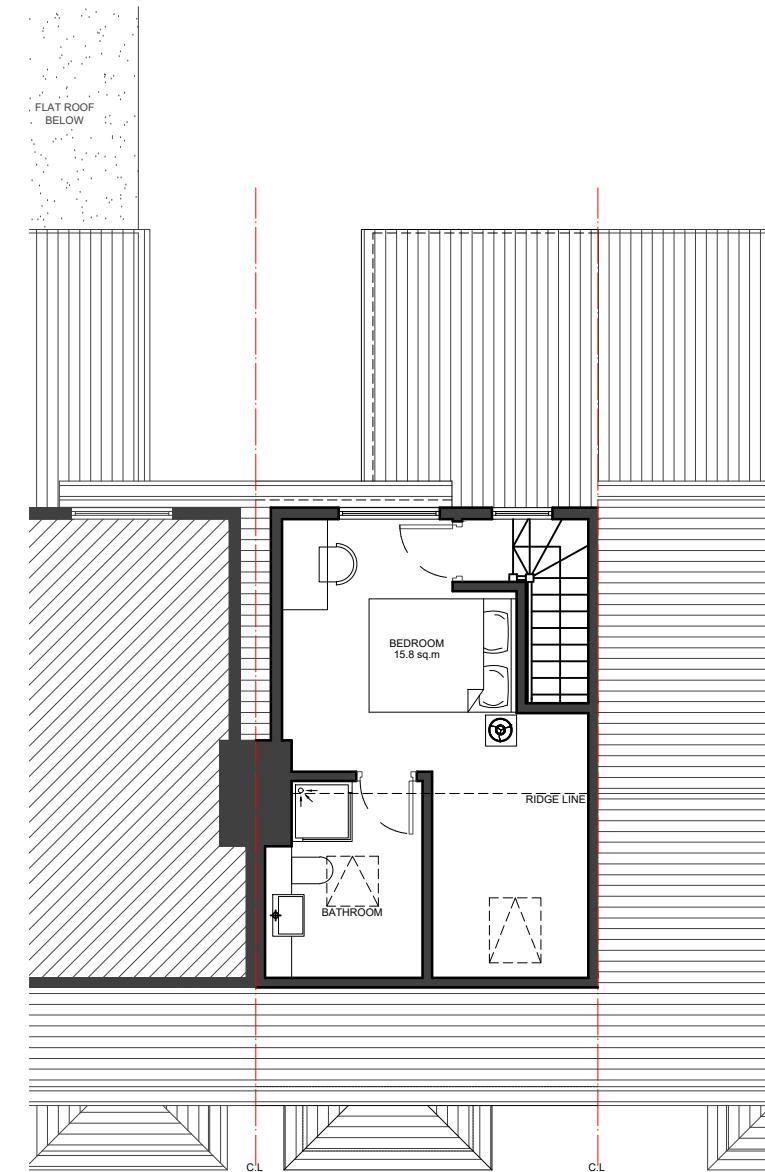
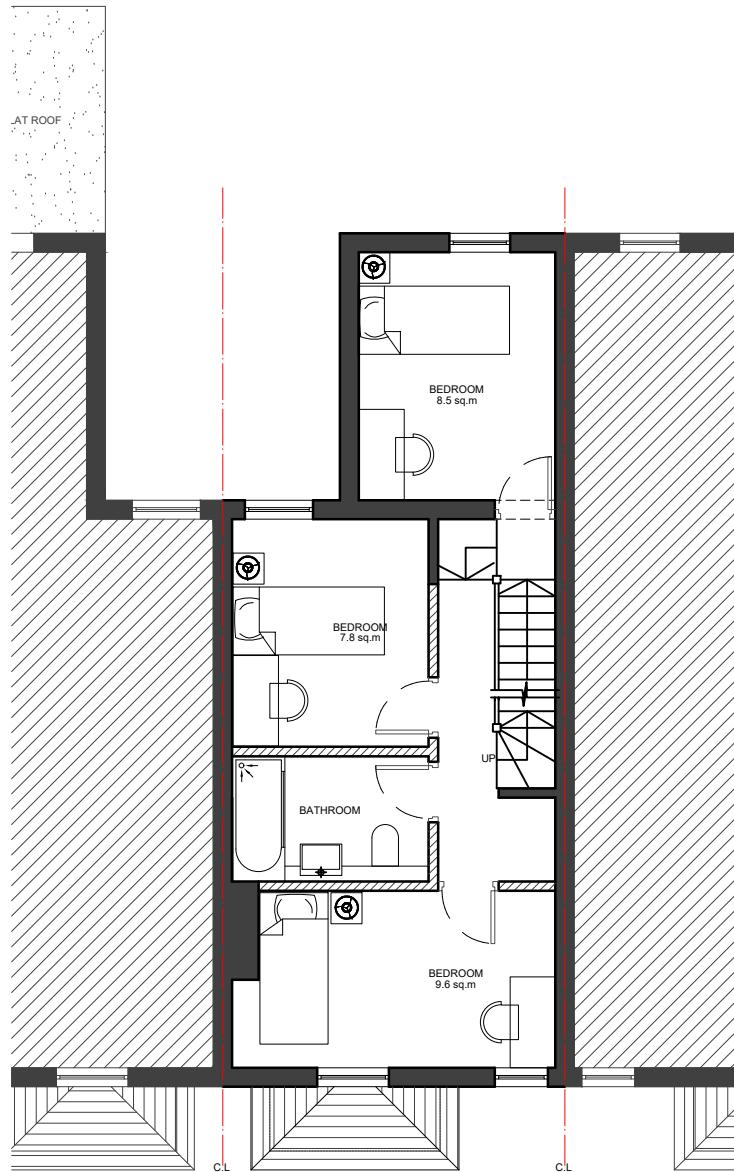


NOTES

- Dimensions are not to be scaled from this drawing by contractors. The contractor is requested to check all dimensions before the work started.
- Report any discrepancies to the client or architect before undertaking the work described in the drawings.
- Dimensions are approximate site dimensions and are to be verified by the contractor on site before any fabrication/site works i.e. foundations etc occur.
- Contractor is responsible for all temporary propping to existing structure.

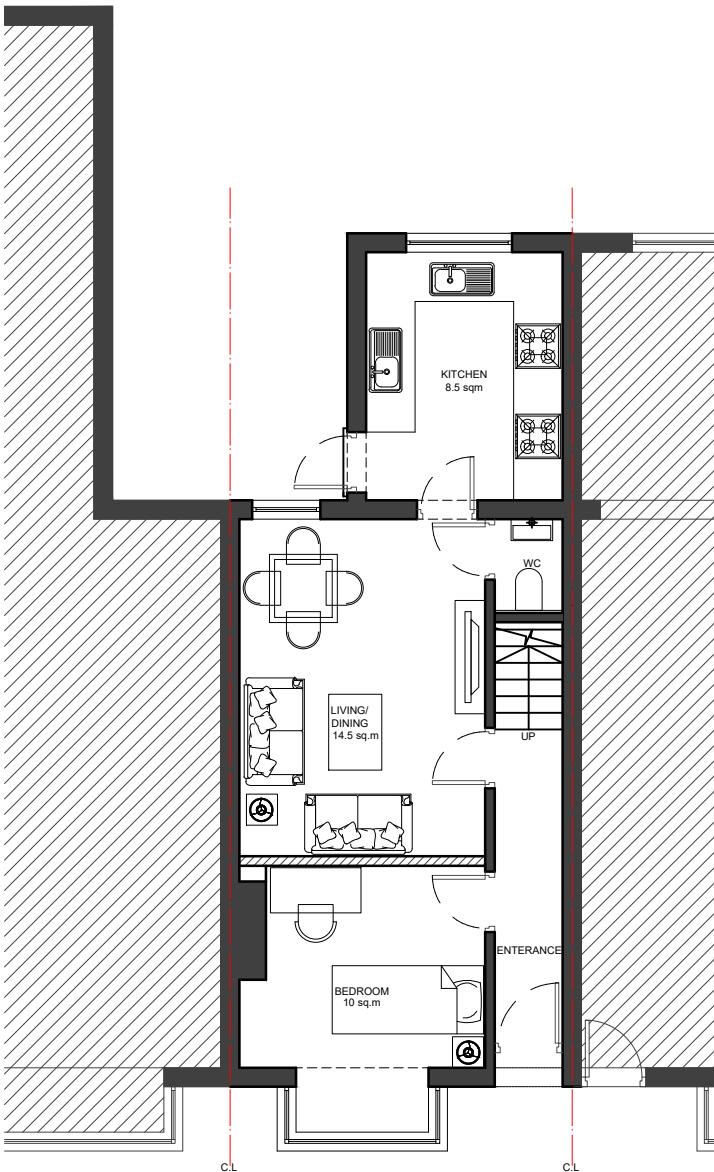

Scale					
0	1	2m	3	4	5m
REVISIONS					
NO.	DESCRIPTION	DATE	BY		
LAWFULNESS CERTIFICATE					
DESIGN ENDEAVOURS LTD M: 07824773079, 0769580774 E: design.endeavour@gmail.com					
Project 87 BLYTH ROAD HAYES LONDON, UB3 1DB					
Title PROPOSED PLANS & ELEVATIONS					
Scale 1:100@A3	Drawn MZ	Approved	Date FEB-25		
Job No. DE-1209/25	Drawing No. PD-87BR-03	Rev. -			