



APPLICATION SITE
EDGED IN RED

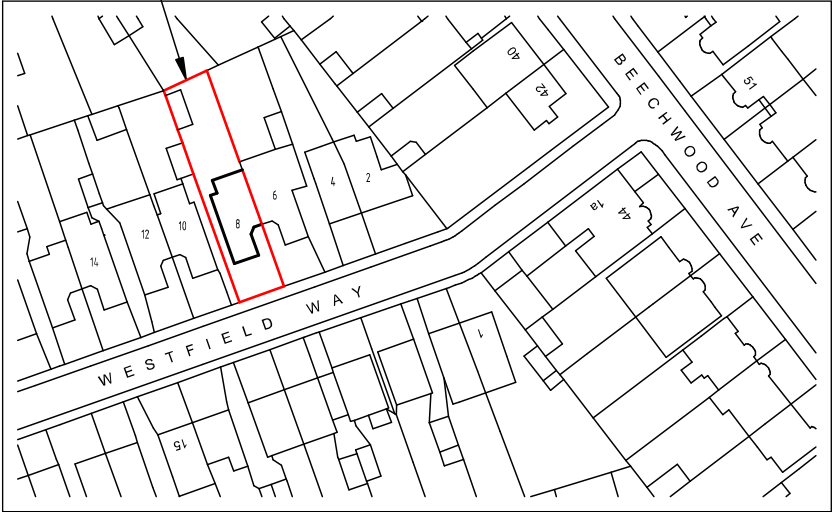

Ordnance Survey (c) Crown Copyright 2020. All rights reserved. Licence number 100053143

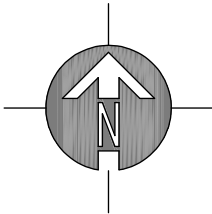

SITE LOCATION PLAN

SCALE 1 : 1250

© Copyright Dusek Ltd

drawing: SITE LOCATION PLAN		scale: 1 : 1250 A4		date: 17 / 08 / 22		JACK DUSEK	
		drawing no: 599-P2-2		drawn: SC			
project: 8 WESTFIELD WAY RUISLIP HA4 6HN		client: MISS J DEMEESTER					