



APPLICATION SITE
EDGED IN RED

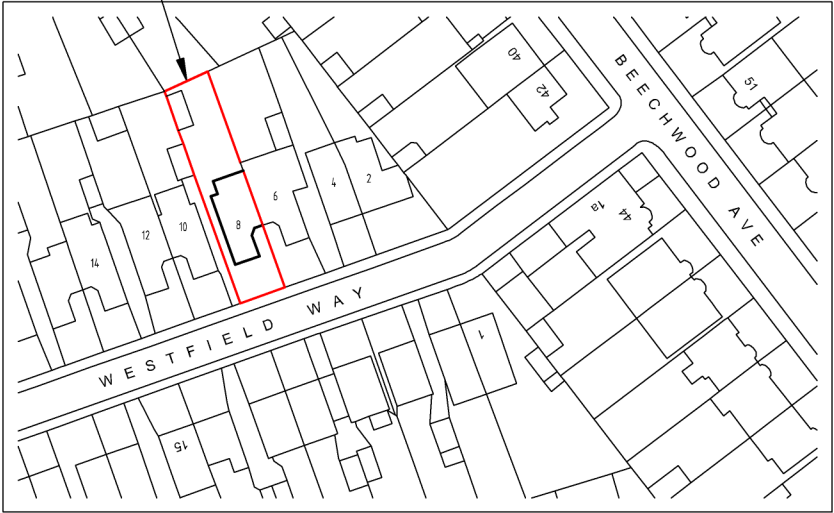

Ordnance Survey (c) Crown Copyright 2020. All rights reserved. Licence number 100053143

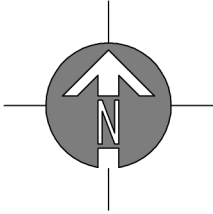

SITE LOCATION PLAN

SCALE 1:1250

© Copyright Dusek Ltd

drawing:	SITE LOCATION PLAN	scale:1 : 1250	A4	date: 05 / 01 / 22	JACK DUSEK	
		drawing no:	599-P-2	drawn: SC		
project:	8 WESTFIELD WAY RUISLIP HA4 6HN	client: MR C DEMEESTER				