


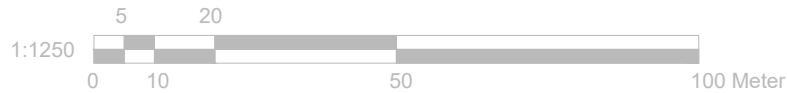


Location Plan
Scale 1:1250



Block Plan
Scale 1:500



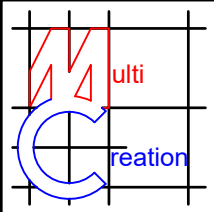	Project: 15 The Avenue, Ickenham, Uxbridge, UB10 8NR	Title: Location Plan & Block Plan	Scale: 1:500/1250 @ A3
			Date: 09 2024
			Drawing No.: 3788/13/JG
			Revision
239 Western Road, Southall, Middx, UB2 5HS Tel: 020 8571 1369 info@multicreation.co.uk			