


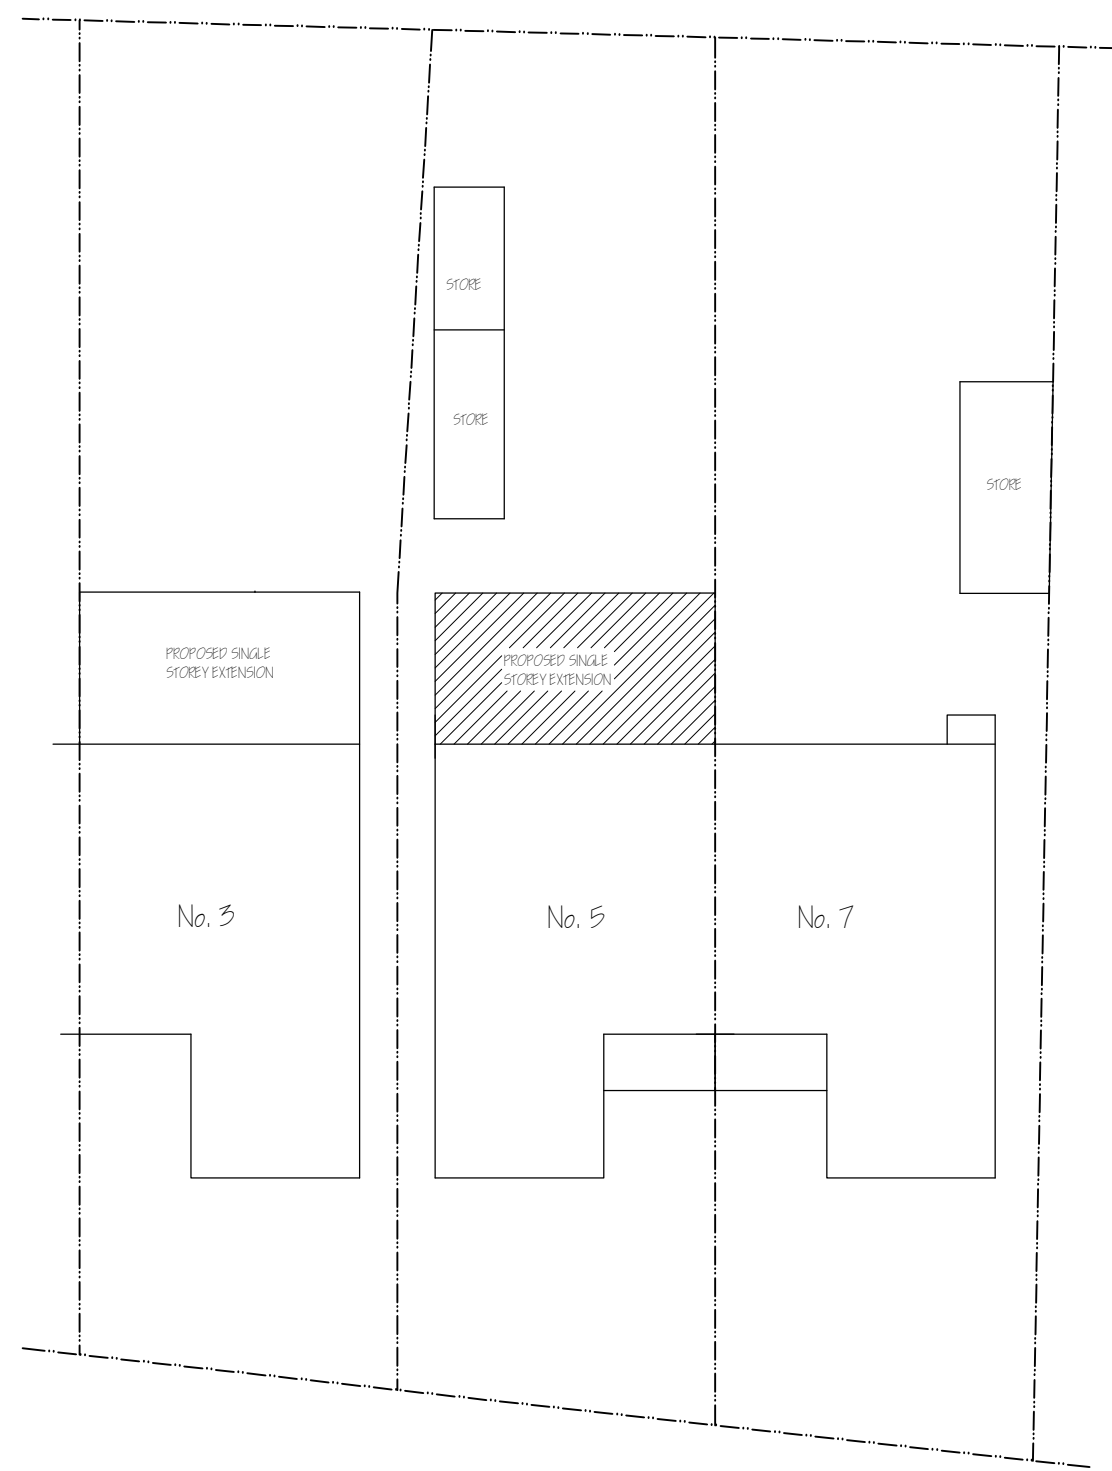

<i>Nigel Fallon, B.Sc. (Hons)MBEng. 07768-408525</i> <i>Planning & Development Consultant, Building Engineer.</i> <i>164 Japonica Lane,</i> <i>Willen Park,</i> <i>Milton Keynes, MK15 9EE.</i>	<u>ADDRESS:</u> <u>5, WILLOW GARDENS,</u> <u>RUISLIP, HA4 6JT.</u>	
	<u>DRAWING TITLE: PROPOSED BLOCK PLAN</u>	<u>NO. - 05</u>
	<u>SCALE - 1: 200</u>	<u>DATE: 18/10/ 2022</u>
	<u>DRG. PAPER SIZE: A3</u>	<u>REV:</u>

