

LEGEND:

CONSTRUCTION NOTES:

REV	DESCRIPTION	DATE
-----	-------------	------

-	-	-
-	-	-
-	-	-
-	-	-
-	-	-

Project	46 DOGHURST AVENUE, HARLINGTON MIDDX., UB3 5BU
---------	---

Title	GROUND FLOOR DEMOLITION PLAN
-------	------------------------------


Client	Mr. W. Awan
--------	-------------

Scale	1:50
-------	------


Drawn by	1	50	18	10	22
----------	---	----	----	----	----

1365	A1	DM01	-
------	----	------	---

REN	3 HAVATON ROAD, LONDON E15 3JF 0203 464 671 info@ren.co.uk
-----	---

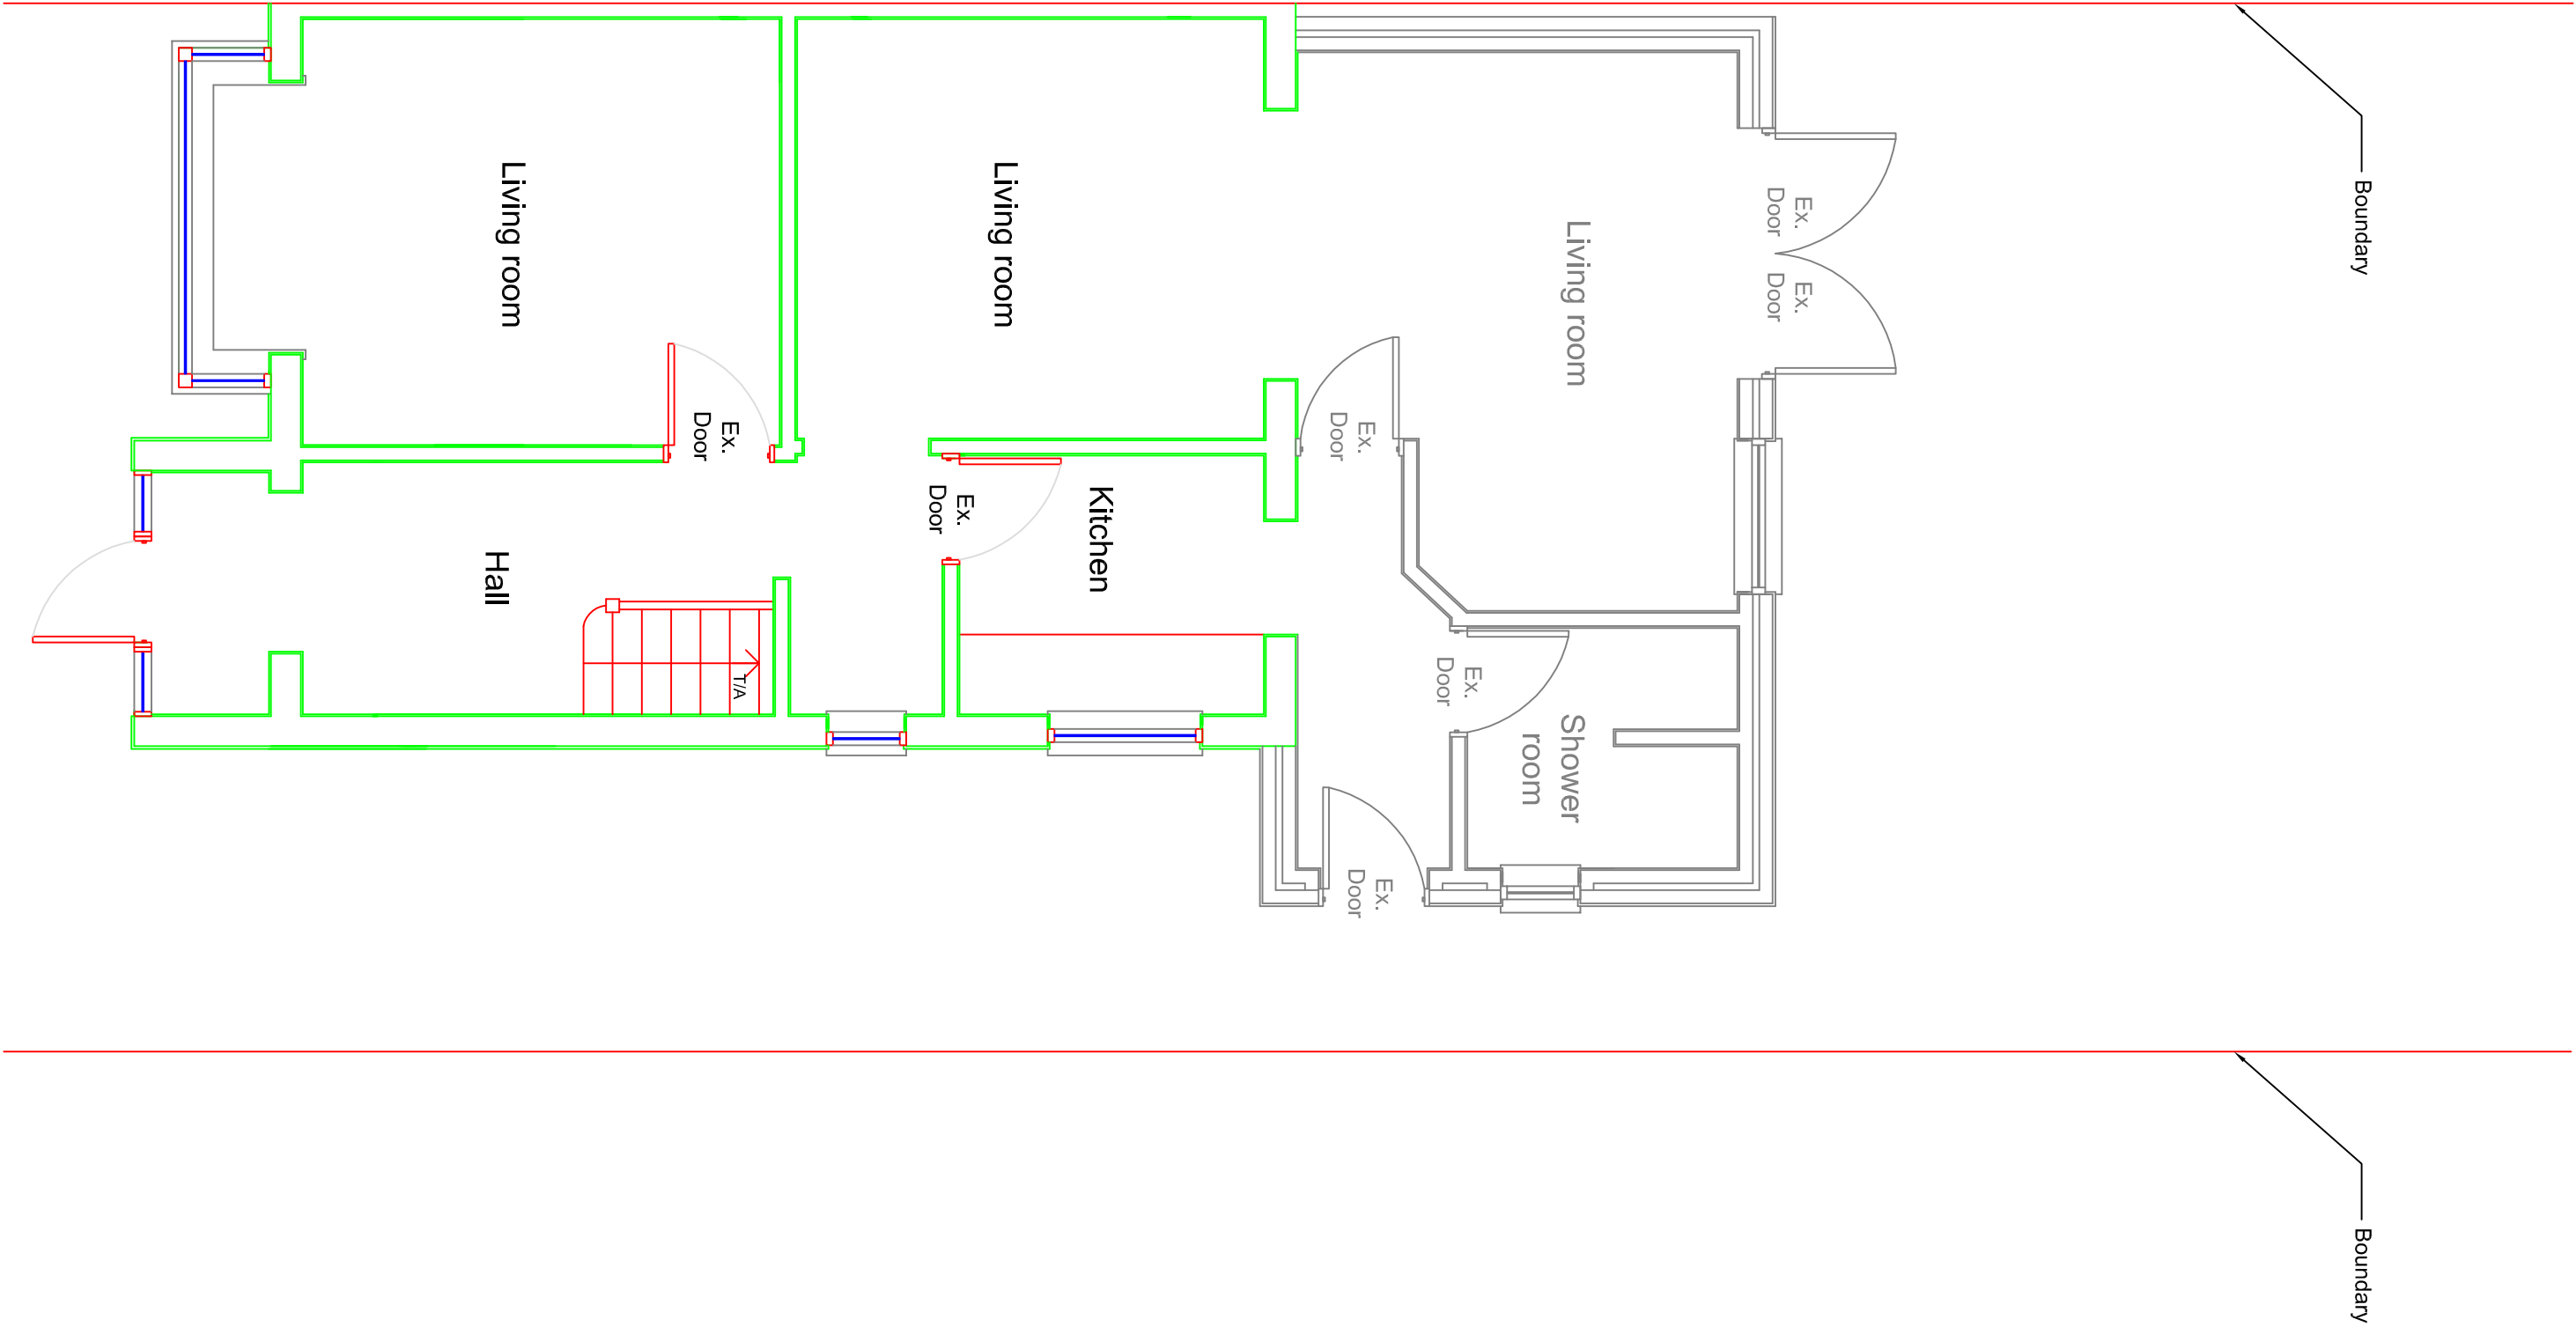

PROPOSED GROUND FLOOR DEMOLITION PLAN
1:50

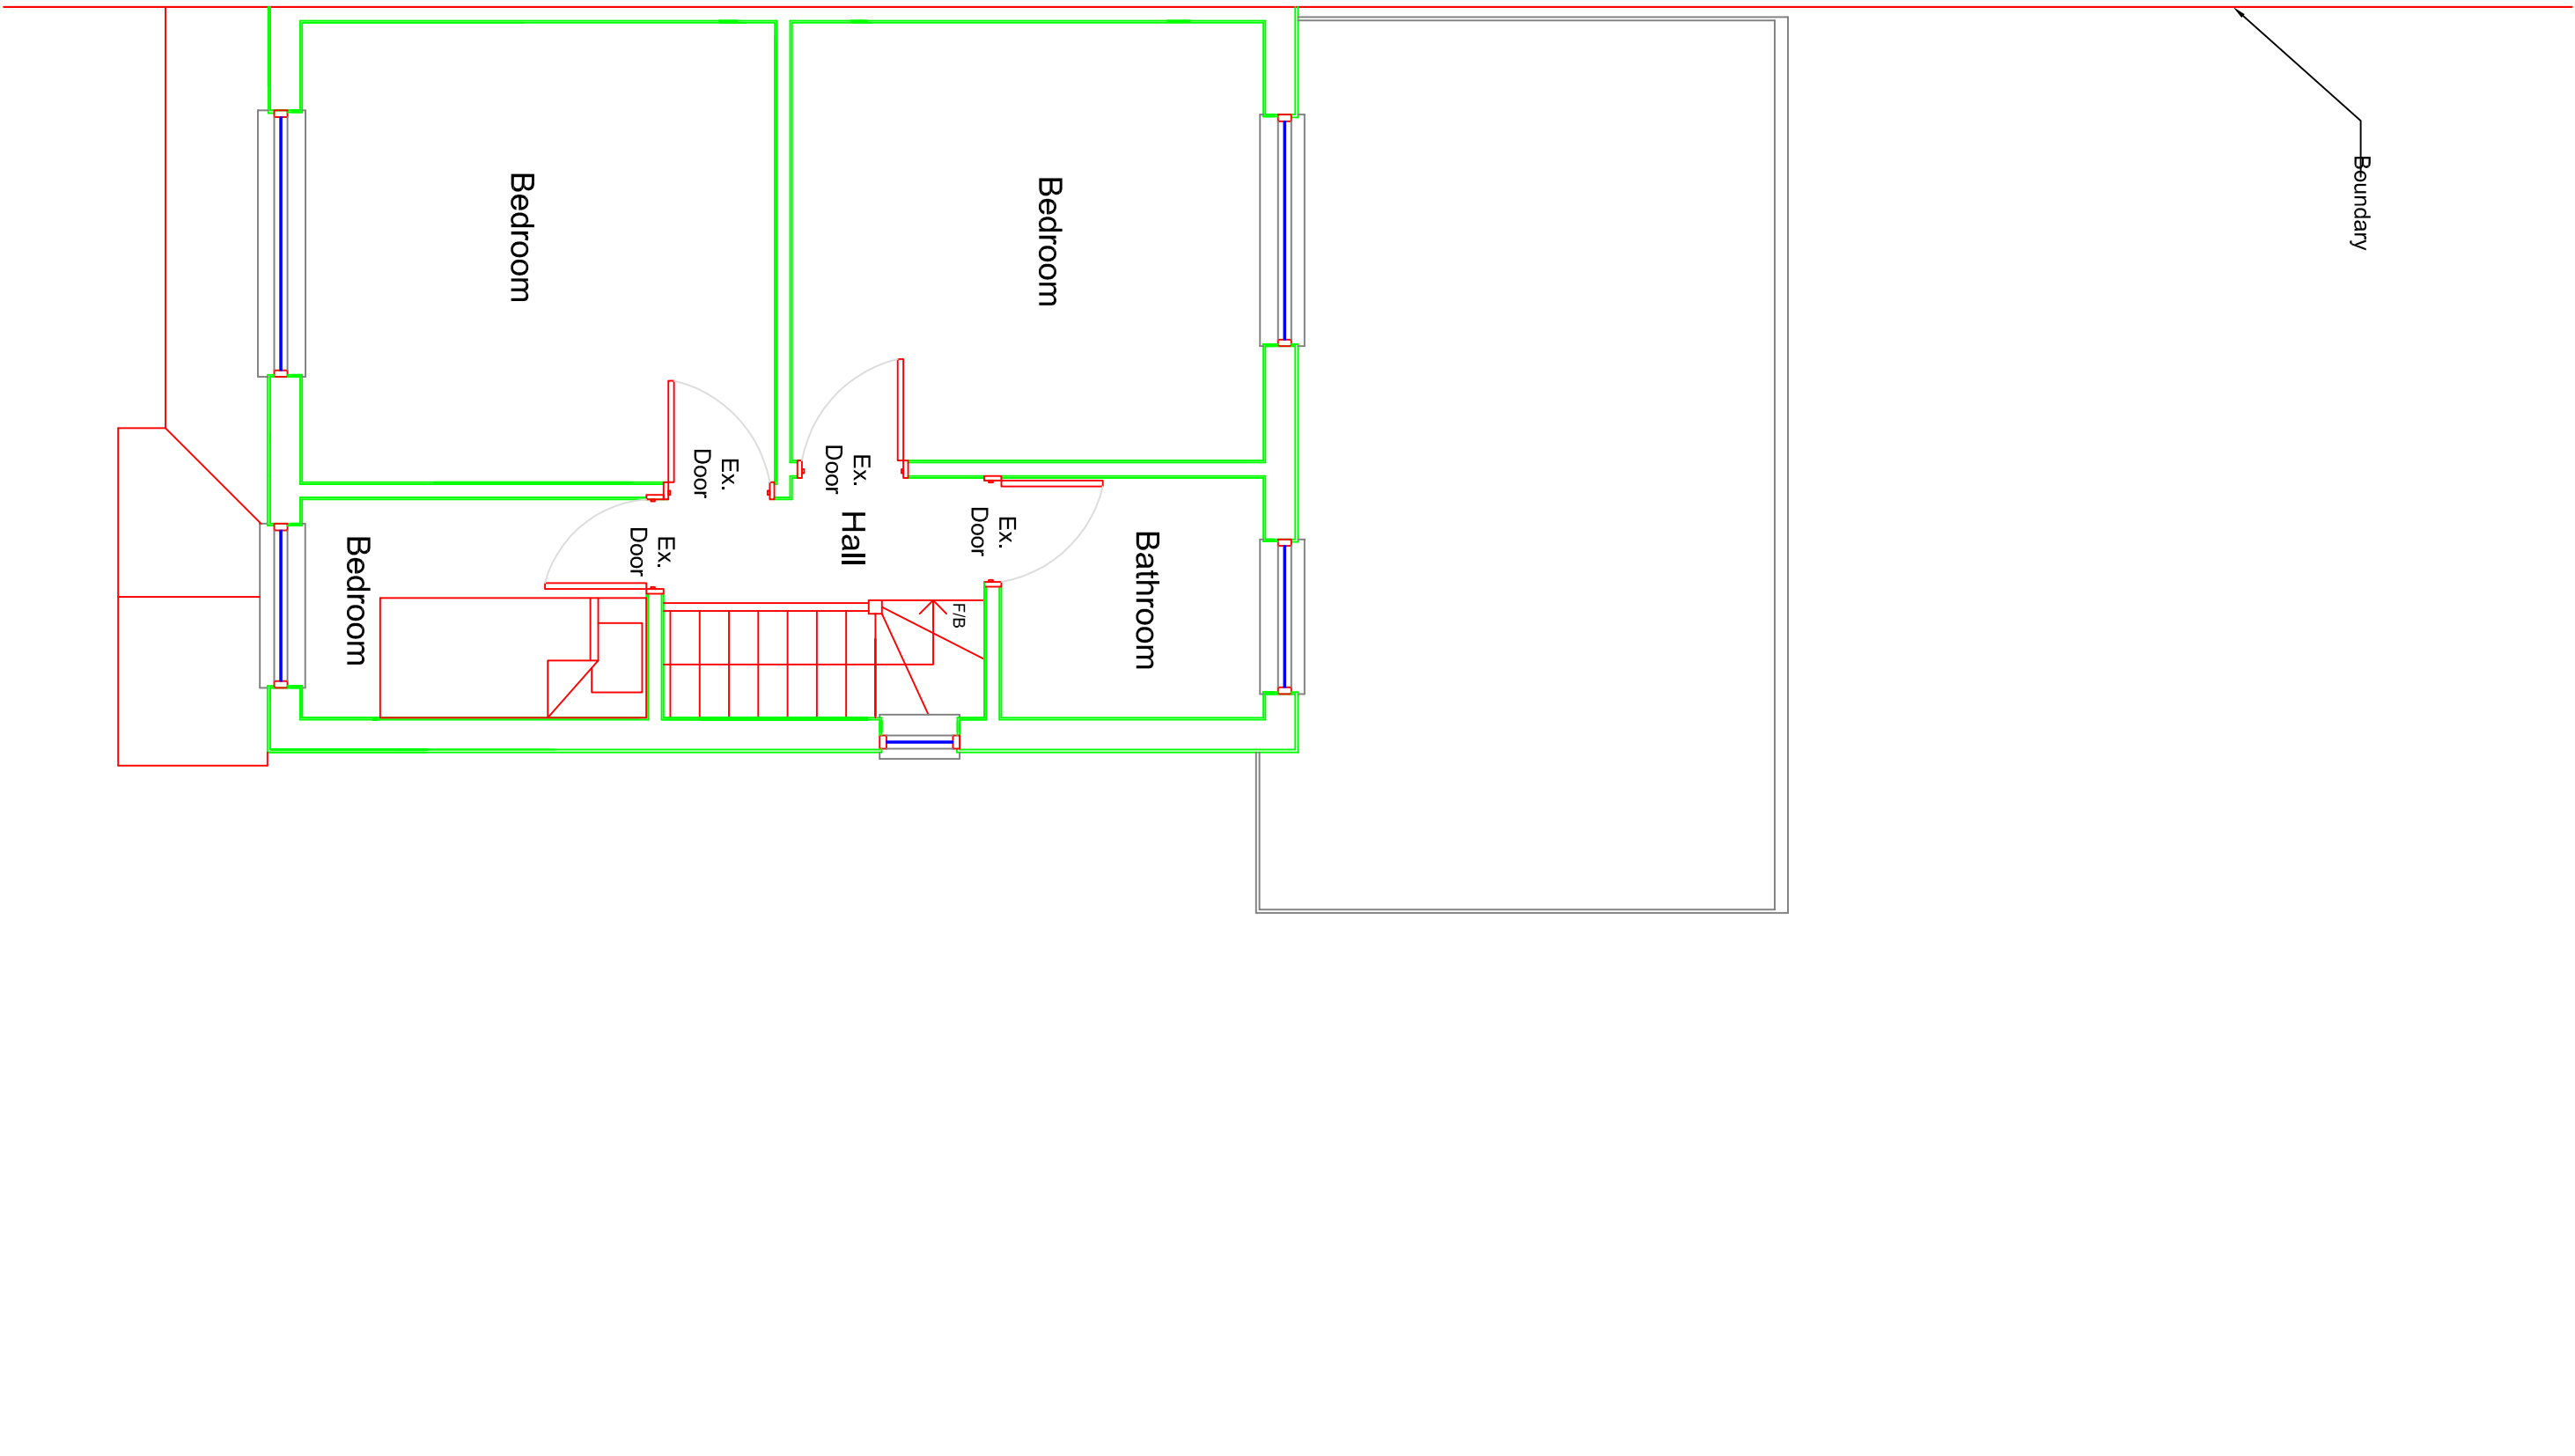

PROPOSED FIRST FLOOR DEMOLITION PLAN
1:50

