



01 - OS MAP SCALE 1:1250

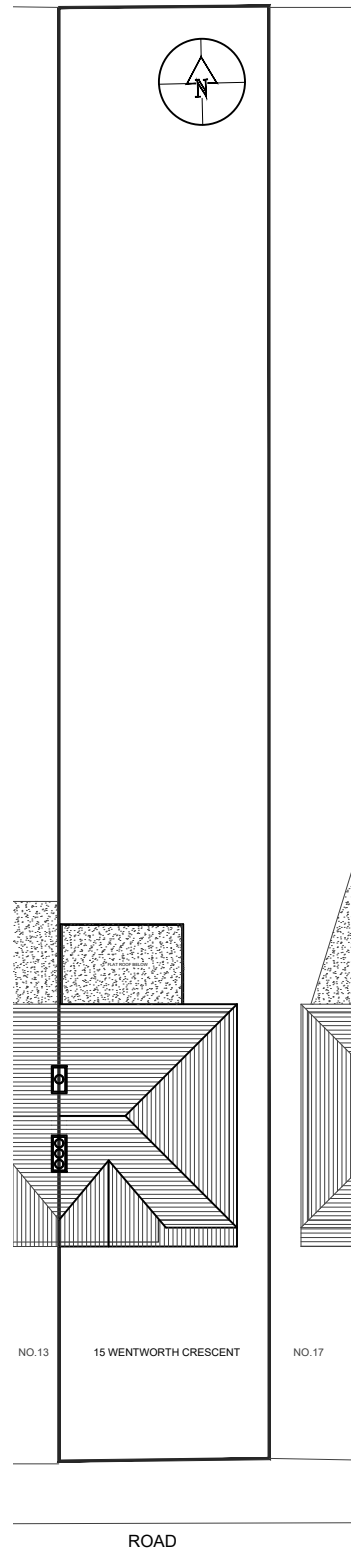

02 - EXISTING BLOCK PLAN

SCALE 1:250

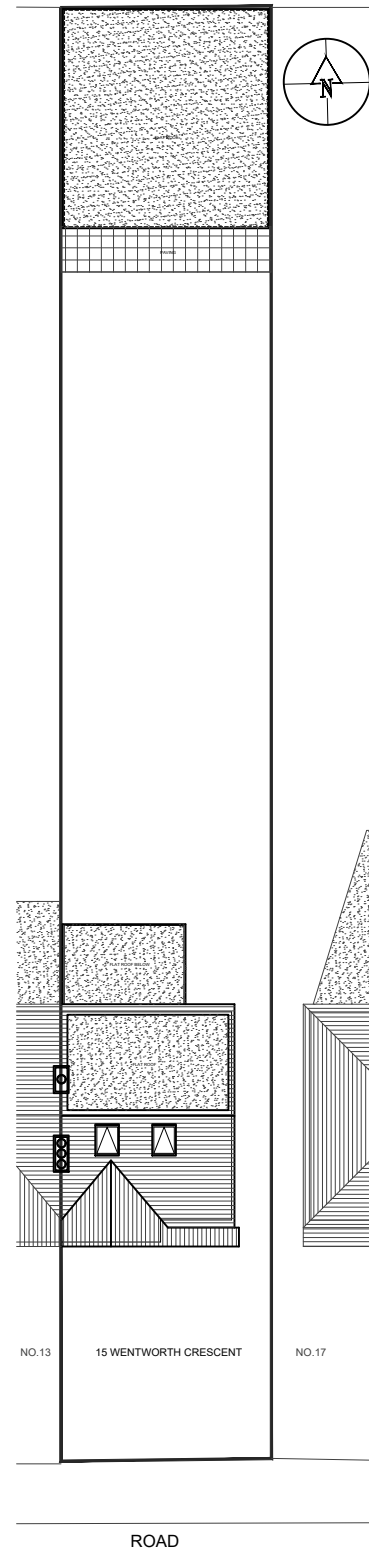

03 - PROPOSED BLOCK PLAN

SCALE 1:250

- NOTES
- Dimensions are not to be scaled from this drawing by contractors. The contractor is requested to check all dimensions before the work started.
 - Report any discrepancies to the client or architect before undertaking the work described in the drawings.
 - Dimensions are approximate site dimensions and are to be verified by the contractor on site before any fabrication/site works i.e foundations etc occur
 - Contractor is responsible for all temporary propping to existing structure



04 - REAR VIEW



05 - REAR VIEW

REVISIONS			
NO.	DESCRIPTION	DATE	BY

**LAWFULNESS
CERTIFICATE**

DESIGN ENDEAVOURS LTD
M: 07869580774, 07883602259
E: design.endeavour@gmail.com

Project 15 WENTWORTH CRESCENT LONDON, UB3 1NL			
Title OS MAP & BLOCK PLANS			
Scale as shown@A3	Drawn NK/FA	Approved	Date OCT 22
Job No. DE-993/22	Drawing No. PD-15WC-01	Rev. -	